



BLOCK PLAN SCALE 1:500@a4 2 Wren Drive, Bestwood, NG6 8YW

Note Distance to Boundary
 A=0.1m (no guttering to overhang the boundary)
 B=6.6m
 C=10m
 D=5.9m

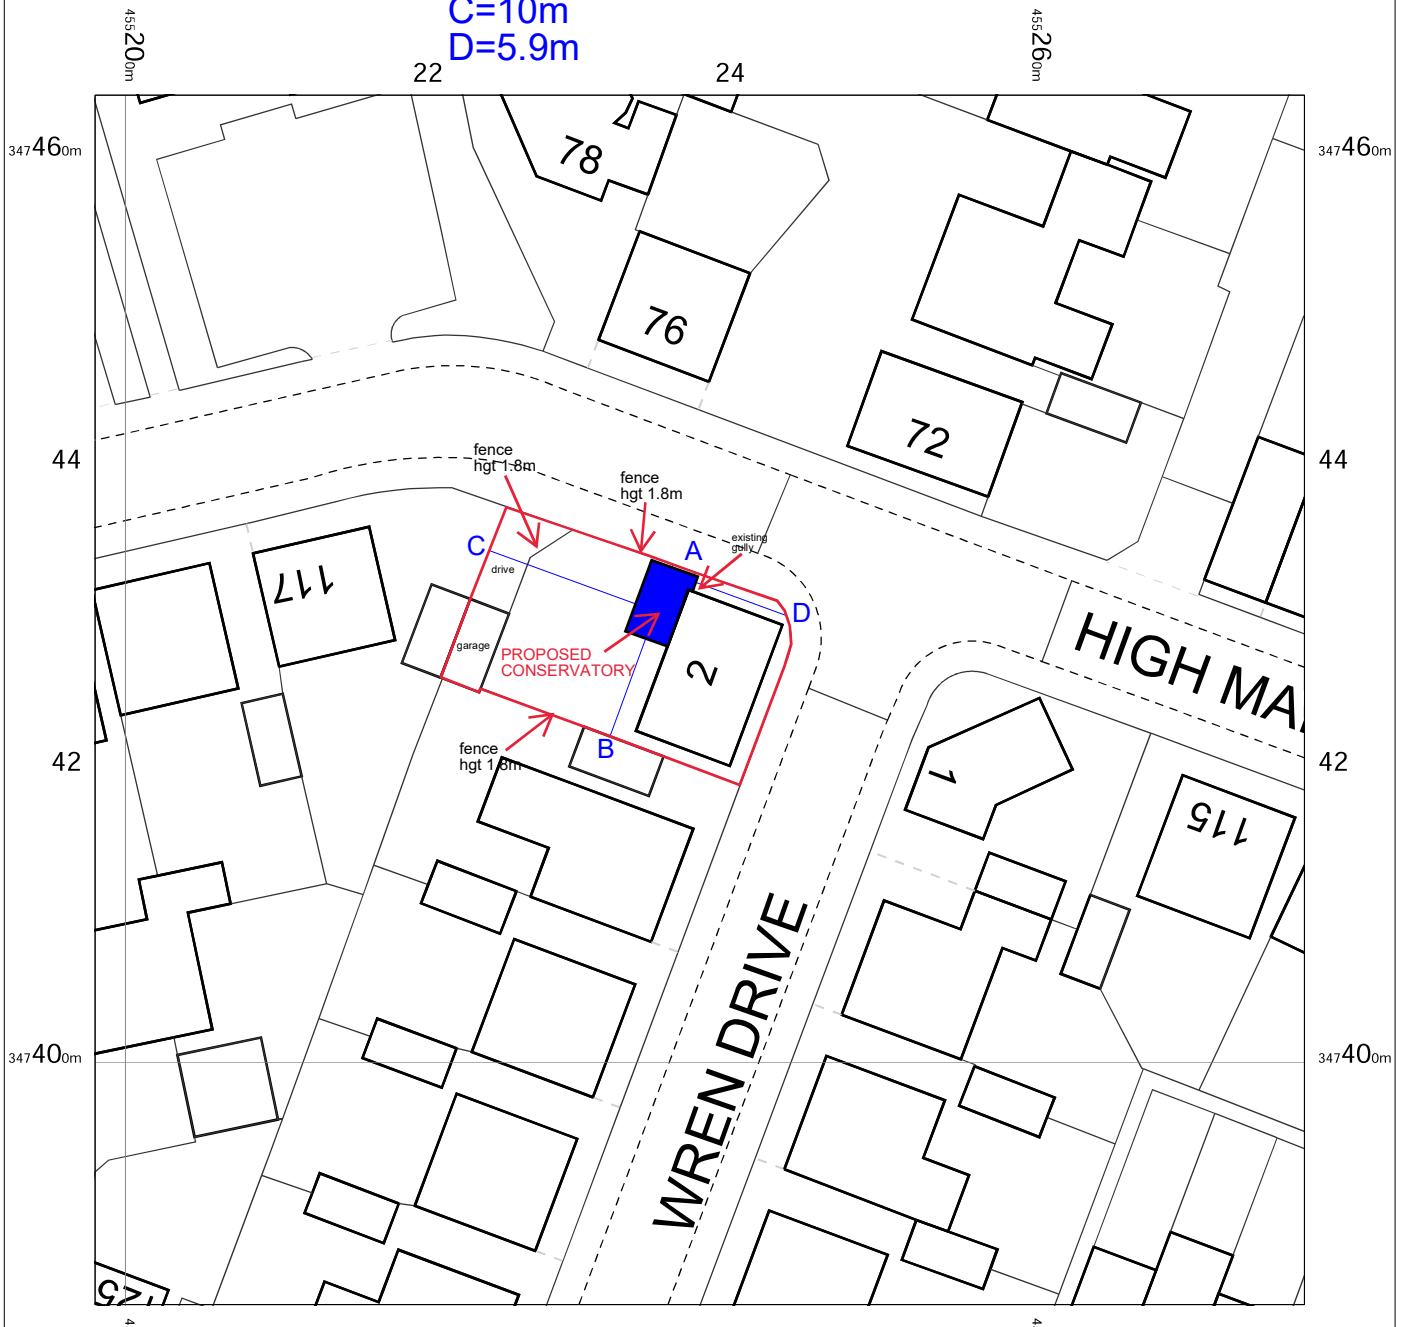

PROPOSED CONSERVATORY
 width 5m, projection 3m (3.3m overall), hgt to eaves 2.4m, hgt to ridge 3.2m
 brickwork to match property, frames/rafters anthracite grey upvc, anthracite grey
 bi-folding doors, glazing clear, roof material glass

drianage to existing gully, boundary treatments to remain same

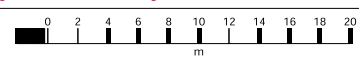

OS MasterMap 1250/2500/10000 scale
 Wednesday, January 3, 2024, ID: CM-01142419
 www.centremapslive.co.uk
 1:500 scale print at A4, Centre: 455238 E, 347424 N
 ©Crown Copyright Ordnance Survey. Licence no.
 AC0000849896