

Copyright of this drawing belongs to SJI Designs Ltd and no part may be reproduced or utilised in any way whatsoever without prior written consent of SJI Designs Ltd.

Figured dimensions shall be taken in preference to scaled dimensions and any discrepancies or errors are to be referred to the designer.

Contractor, sub-contractor and suppliers must verify all dimensions on site before commencing work or making any fabrication drawings.

All elements such as existing assumed structural walls, beams etc are to be checked on site for suitability prior to works undertaken.

All drawings to be read in conjunction with each other and all notes / building regulation specification, energy calculations, structural calculations / design and other professional / consultation documents associated with the project.

UK Company No. 06465879

CONTACT:
SJI Designs Ltd
21 Farnworth Avenue, Rainworth,
Mansfield, Notts NG21 0EN
steve@sjidesigns.co.uk
Tel:- 01623 406877 Mob:- 07512 512 413
www.sjidesigns.co.uk




Side Elevation 1:100

Existing Front Elevation

1:100

Side Elevation 1:100

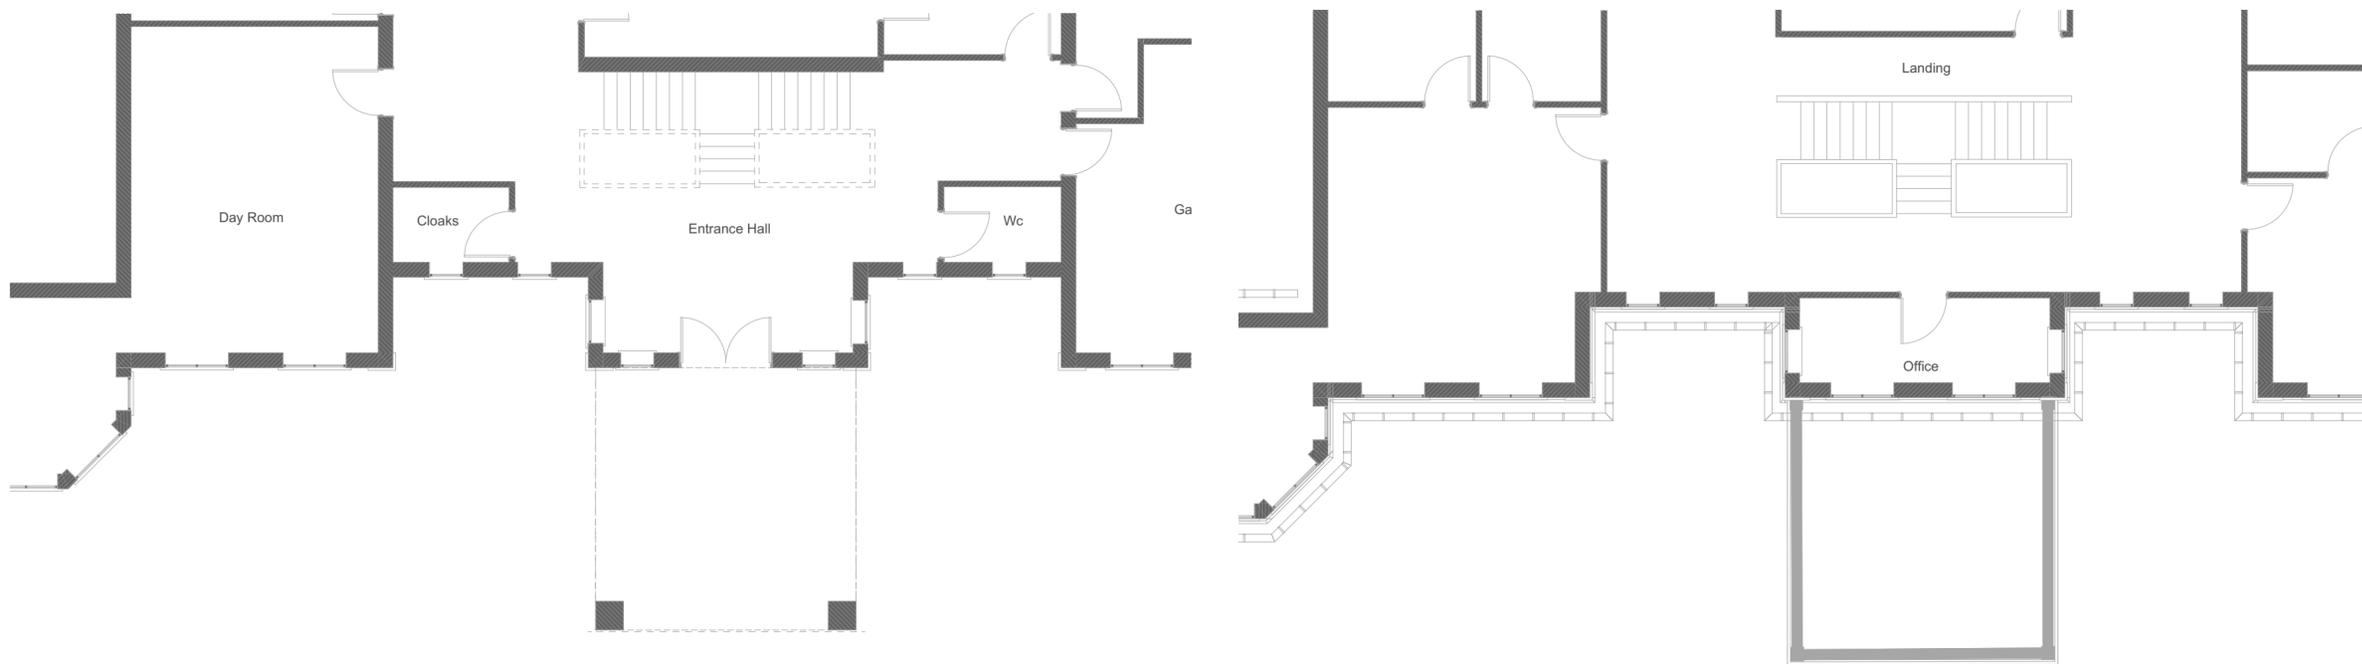


Existing Ground Floor

1:100

Existing First Floor

1:100

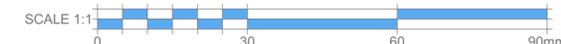

PROJECT:
Proposed First Floor Extension To Existing Office

#Site Address#
#Site City, #Site State #Site Postcode

PROJECT #: SJ231007

NORTH



REVISIONS

DATE: 27/02/2023

SCALE:

Existing & Layout & Elevations

CLIENT:
Oak View Lodge Newstead Abbey Park Ravenshead
Nottinghamshire NG15 8GE

NOTES:

P1.1

A2 SHEET SIZE