




Ordnance Survey © Crown Copyright 2023 all rights reserved.  
Licence number 100047962. Copies by licensed bodies only.

Site Location Plan 1:1250

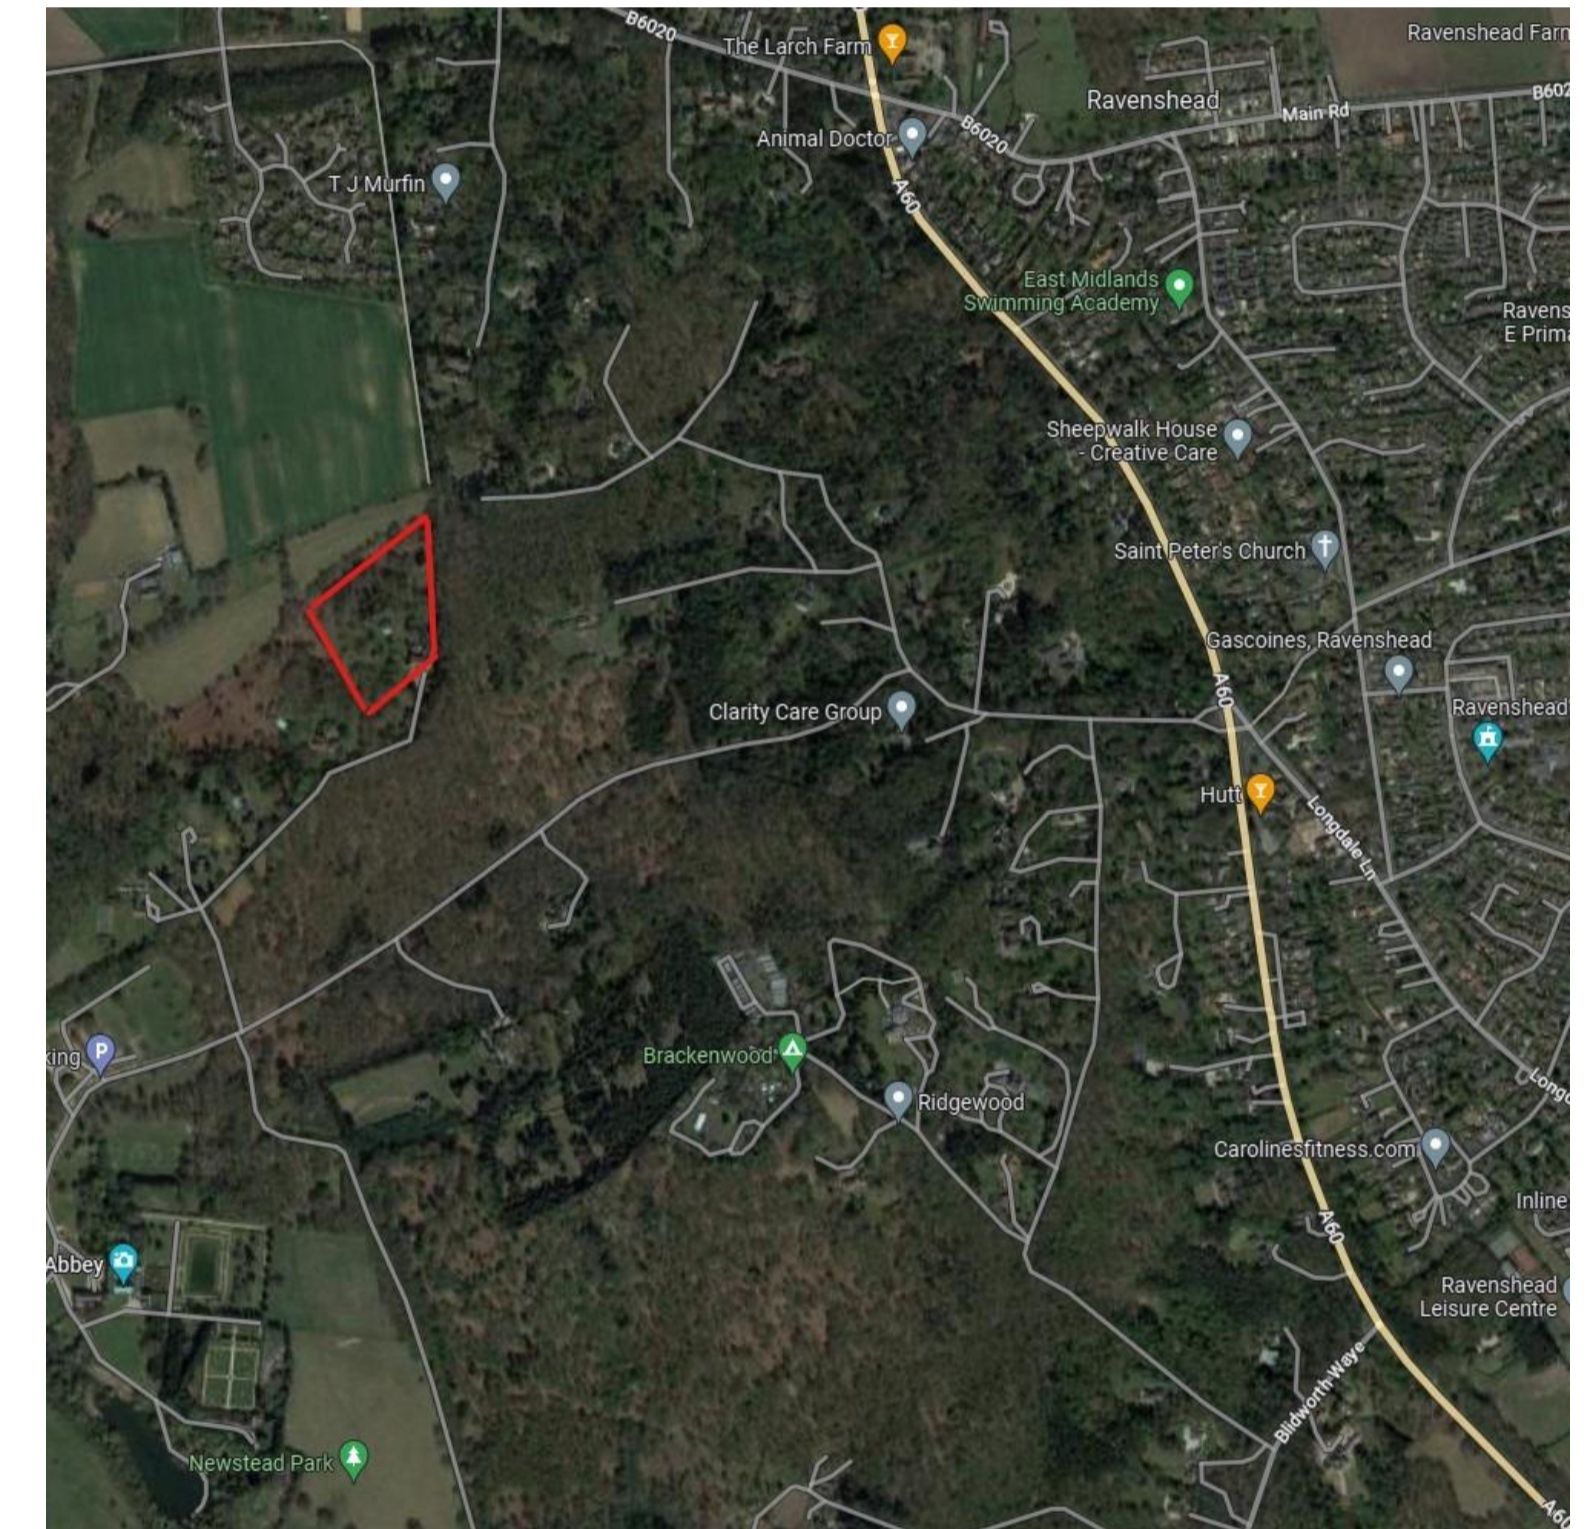

Google Earth View

Copyright of this drawing belongs to SJI Designs Ltd and no part may be reproduced or utilised in any way whatsoever without prior written consent of SJI Designs Ltd.

Figured dimensions shall be taken in preference to scaled dimensions and any discrepancies or errors are to be referred to the designer.

Contractor, sub-contractor and suppliers must verify all dimensions on site before commencing work or making any fabrication drawings.

All elements such as existing assumed structural walls, beams etc are to be checked on site for suitability prior to works undertaken.

All drawings to be read in conjunction with each other and all notes / building regulation specification, energy calculations, structural calculations / design and other professional / consultation documents associated with the project.

**SJI DESIGNS**  
ARCHITECTURAL SERVICES

**RICS**  
REGISTERED ARCHITECT

UK Company No. 06465879

**CONTACT:**  
SJI Designs Ltd  
21 Farnsworth Avenue, Rainworth,  
Mansfield, Notts NG21 0EN  
steve@sjudesigns.co.uk  
Tel:- 01623 406877 Mob:- 07512 512 413  
www.sjudesigns.co.uk

**Proposed First Floor Extension To Existing Office**

CLIENT: Mr & Mrs Mander

NOTES:

NORTH

REVISIONS

DATE: 27/02/2023  
SCALE: 1:1250

Site Location Plan

**P1.3**  
A1 SHEET SIZE

