


SCHEDULE OF MATERIALS

BRICKWORK
 WITH FACE OF SUFFOLK WHITE AND
 RED FACED BRICKWORK
 ROOF
 BLUE/BLACK SLATES
 PENETRATION
 WHITE UPVC
 DOORS
 WHITE UPVC
 ALUMINIUM GLAZING
 BLACK UPVC
 SPECIAL TINTED SAFETY GLASS
 WHITE UPVC
 FLOOR
 SUFFOLK WHITE FACED BRICKWORK

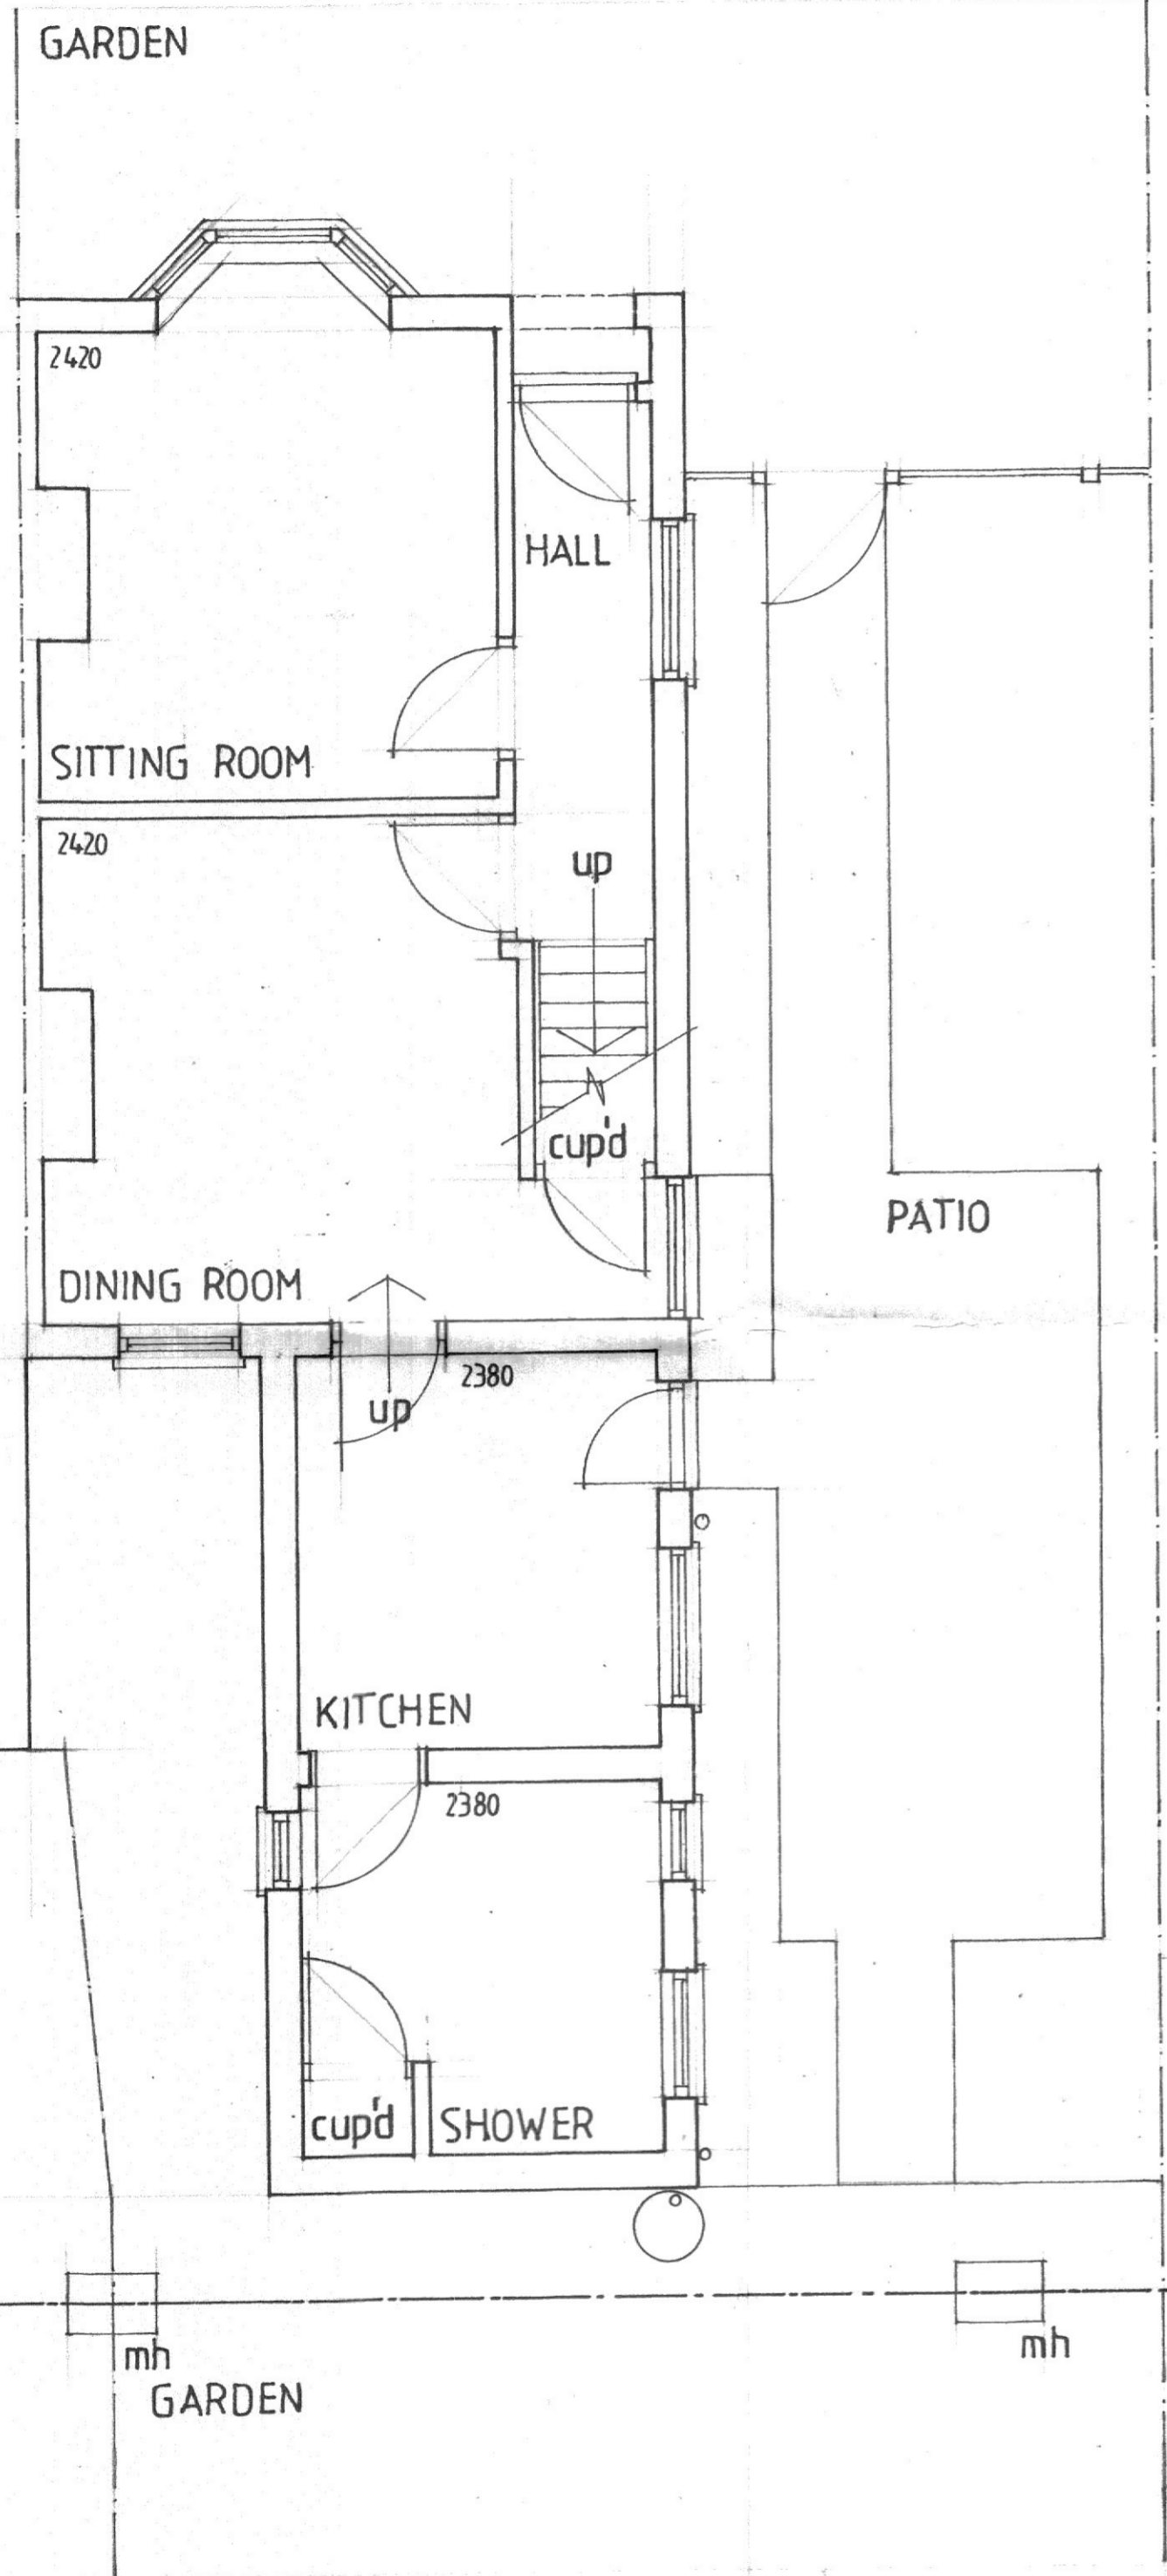


GROUND FLOOR PLAN




SOUTH ELEVATION



WEST ELEVATION

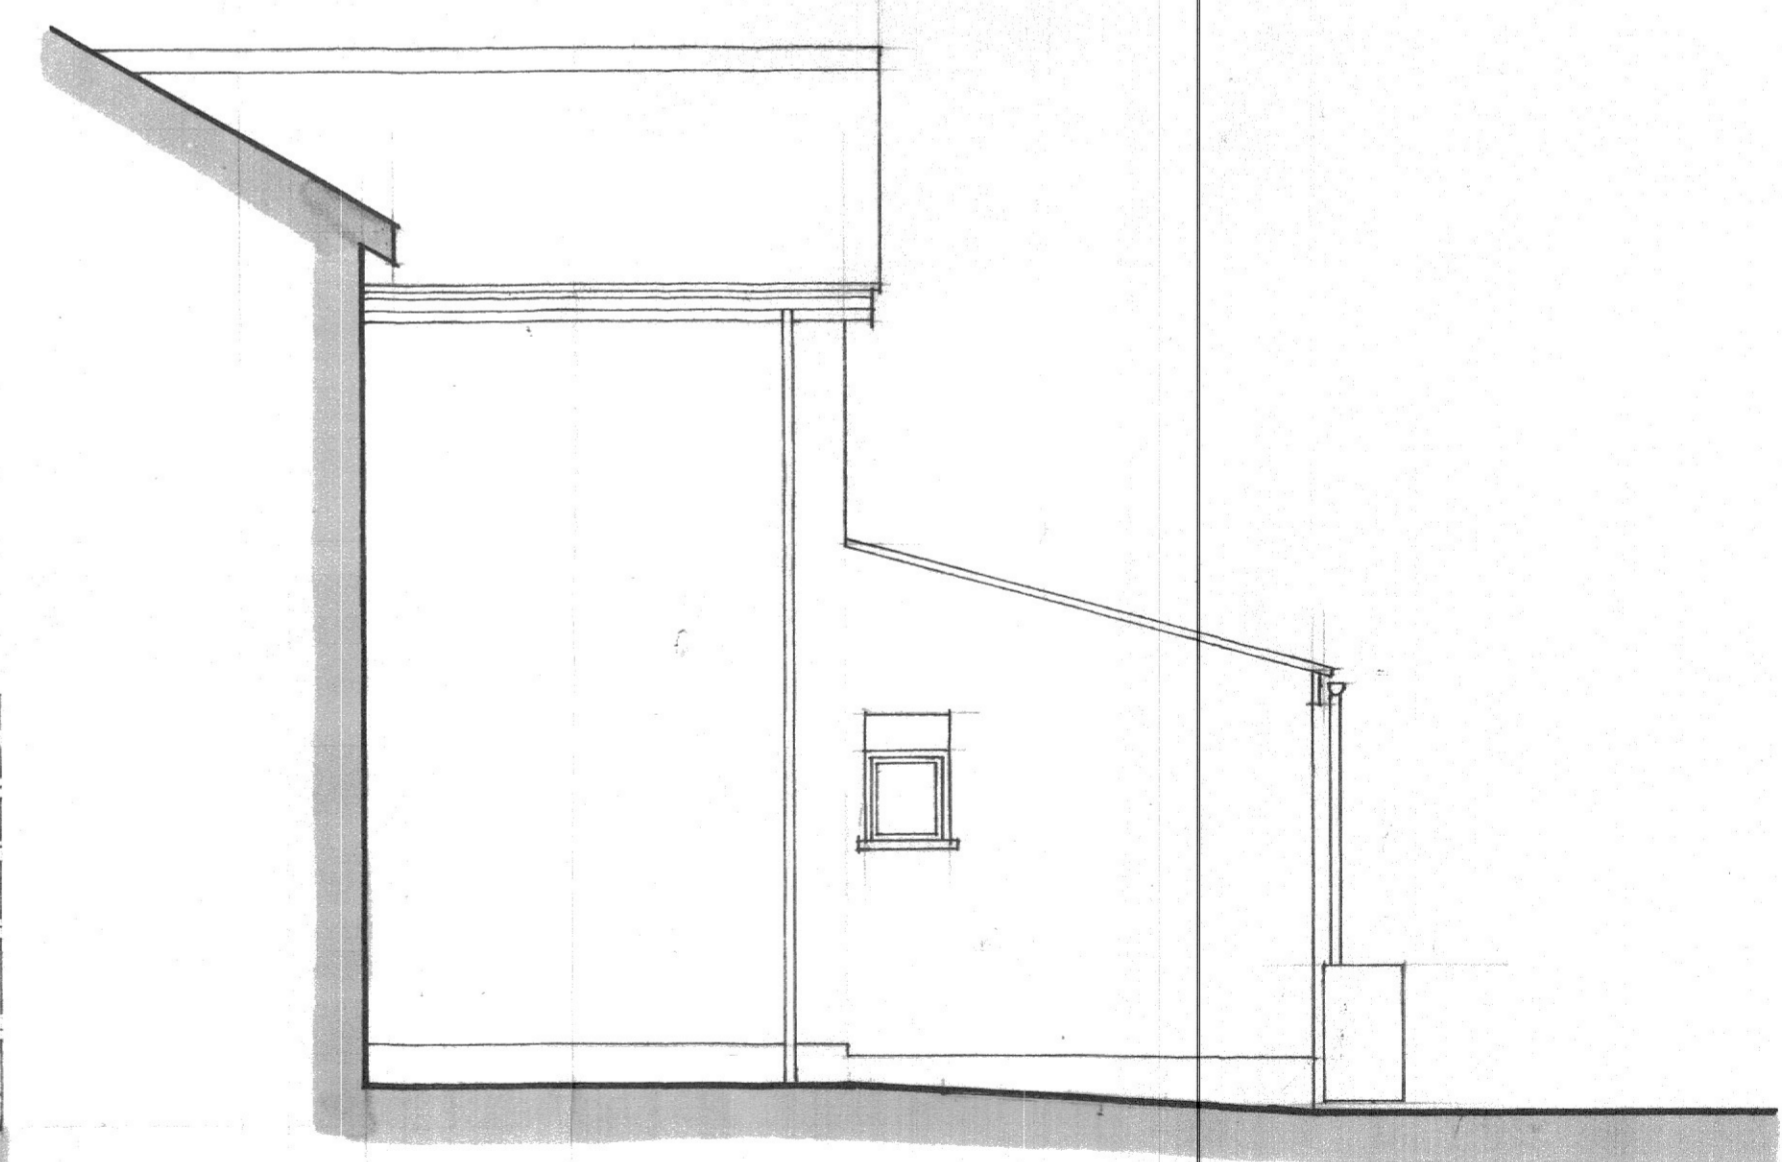

NORTH ELEVATION

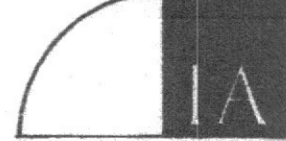 04 SEWELLS, HITCHAM, SUFFOLK IP7 7ND t: 01469 741 977 e: sirron@individualarchitecture.com		
INDIVIDUAL ARCHITECTURE		
TITLE	PLAN + ELEVATIONS	565
PROJECT	PROPOSED IMPROVEMENTS TO EVERTON VILLA, RODBRIDGE HILL, LONG MELFORD, SUFFOLK.	01
		1.50
		23.5.23
CLIENT	MISS C.J. KING	
<small>DO NOT SCALE FROM DRAWINGS. WORK TO FIGURED DIMENSIONS ONLY</small>		