




D1 W2 W3 D4  
 PROPOSED JOINERY 1/20 (A1)  
 (REMAINDER - EXISTING RETAINED - PAINTED BLACK)

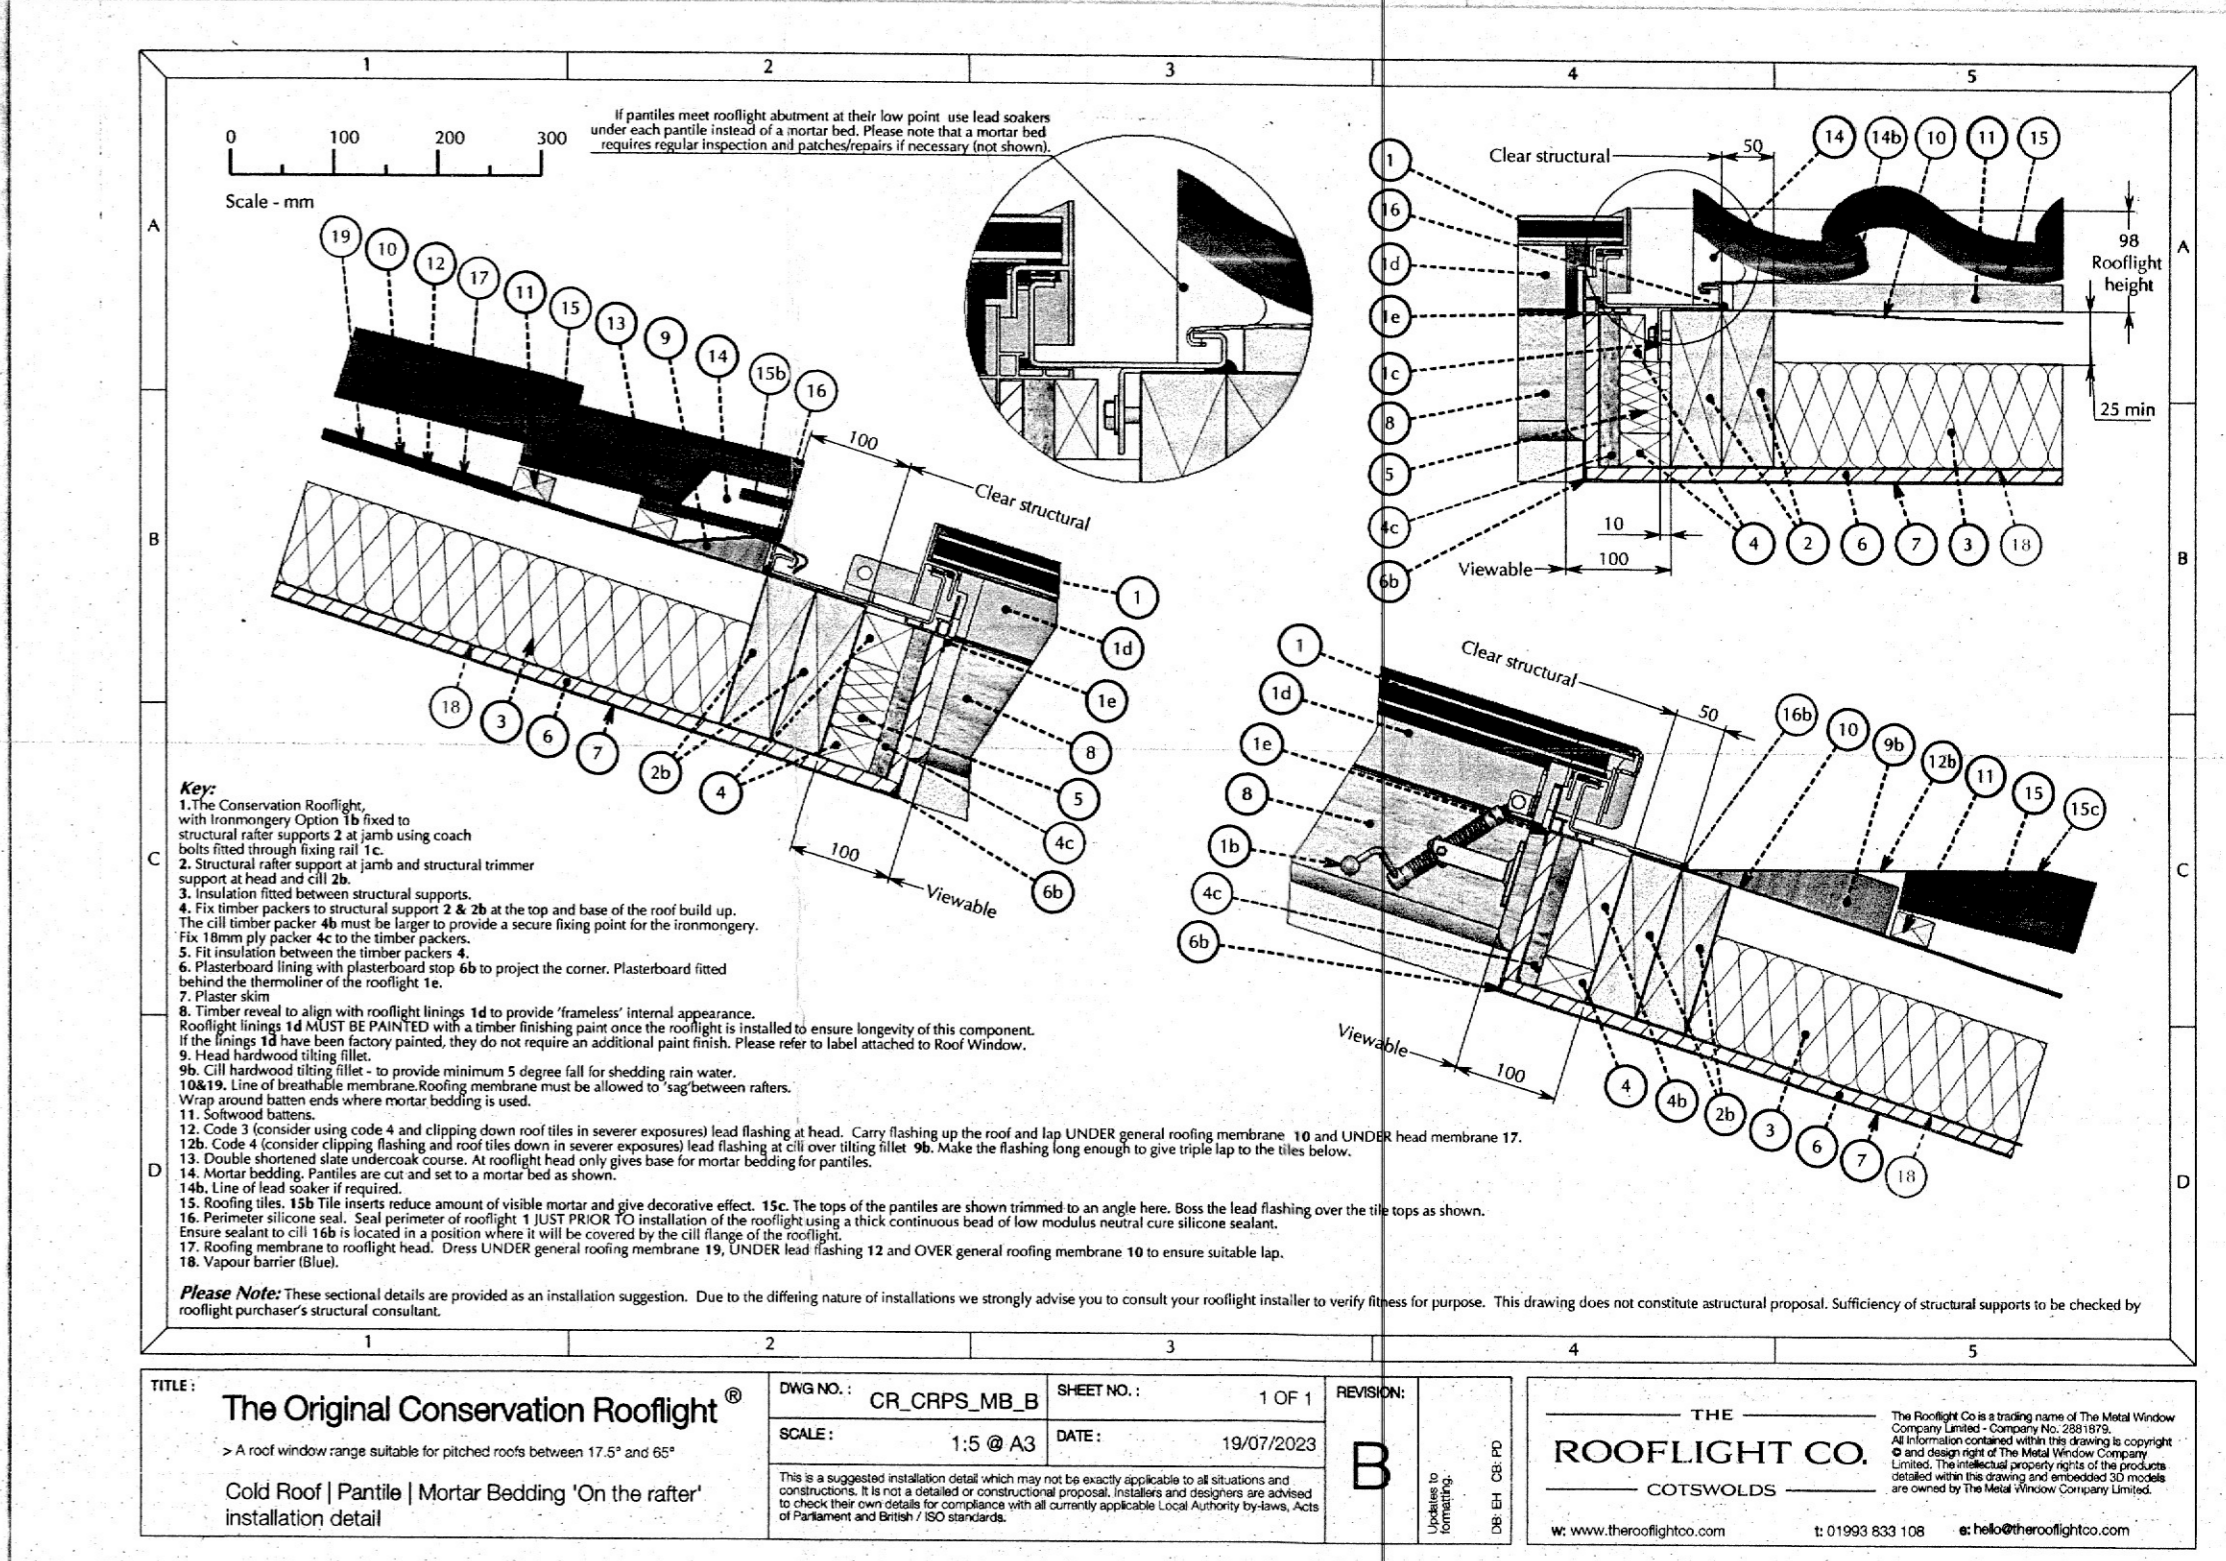

**The Original Conservation Rooflight®**  
 > A roof window range suitable for pitched roofs between 17.5° and 65°  
 Cold Roof / Partile | Mortar Bedding 'On the rafter' installation detail

TITLE: CR\_CRPS\_MB\_B DWG NO.: SHEET NO.: 1 OF 1 REVISION: B  
 SCALE: 1:5 @ A3 DATE: 19/07/2023

THE ROOFLIGHT CO. COTSWOLDS  
 www.therooflightco.com 01992 822 108 info@therooflightco.com

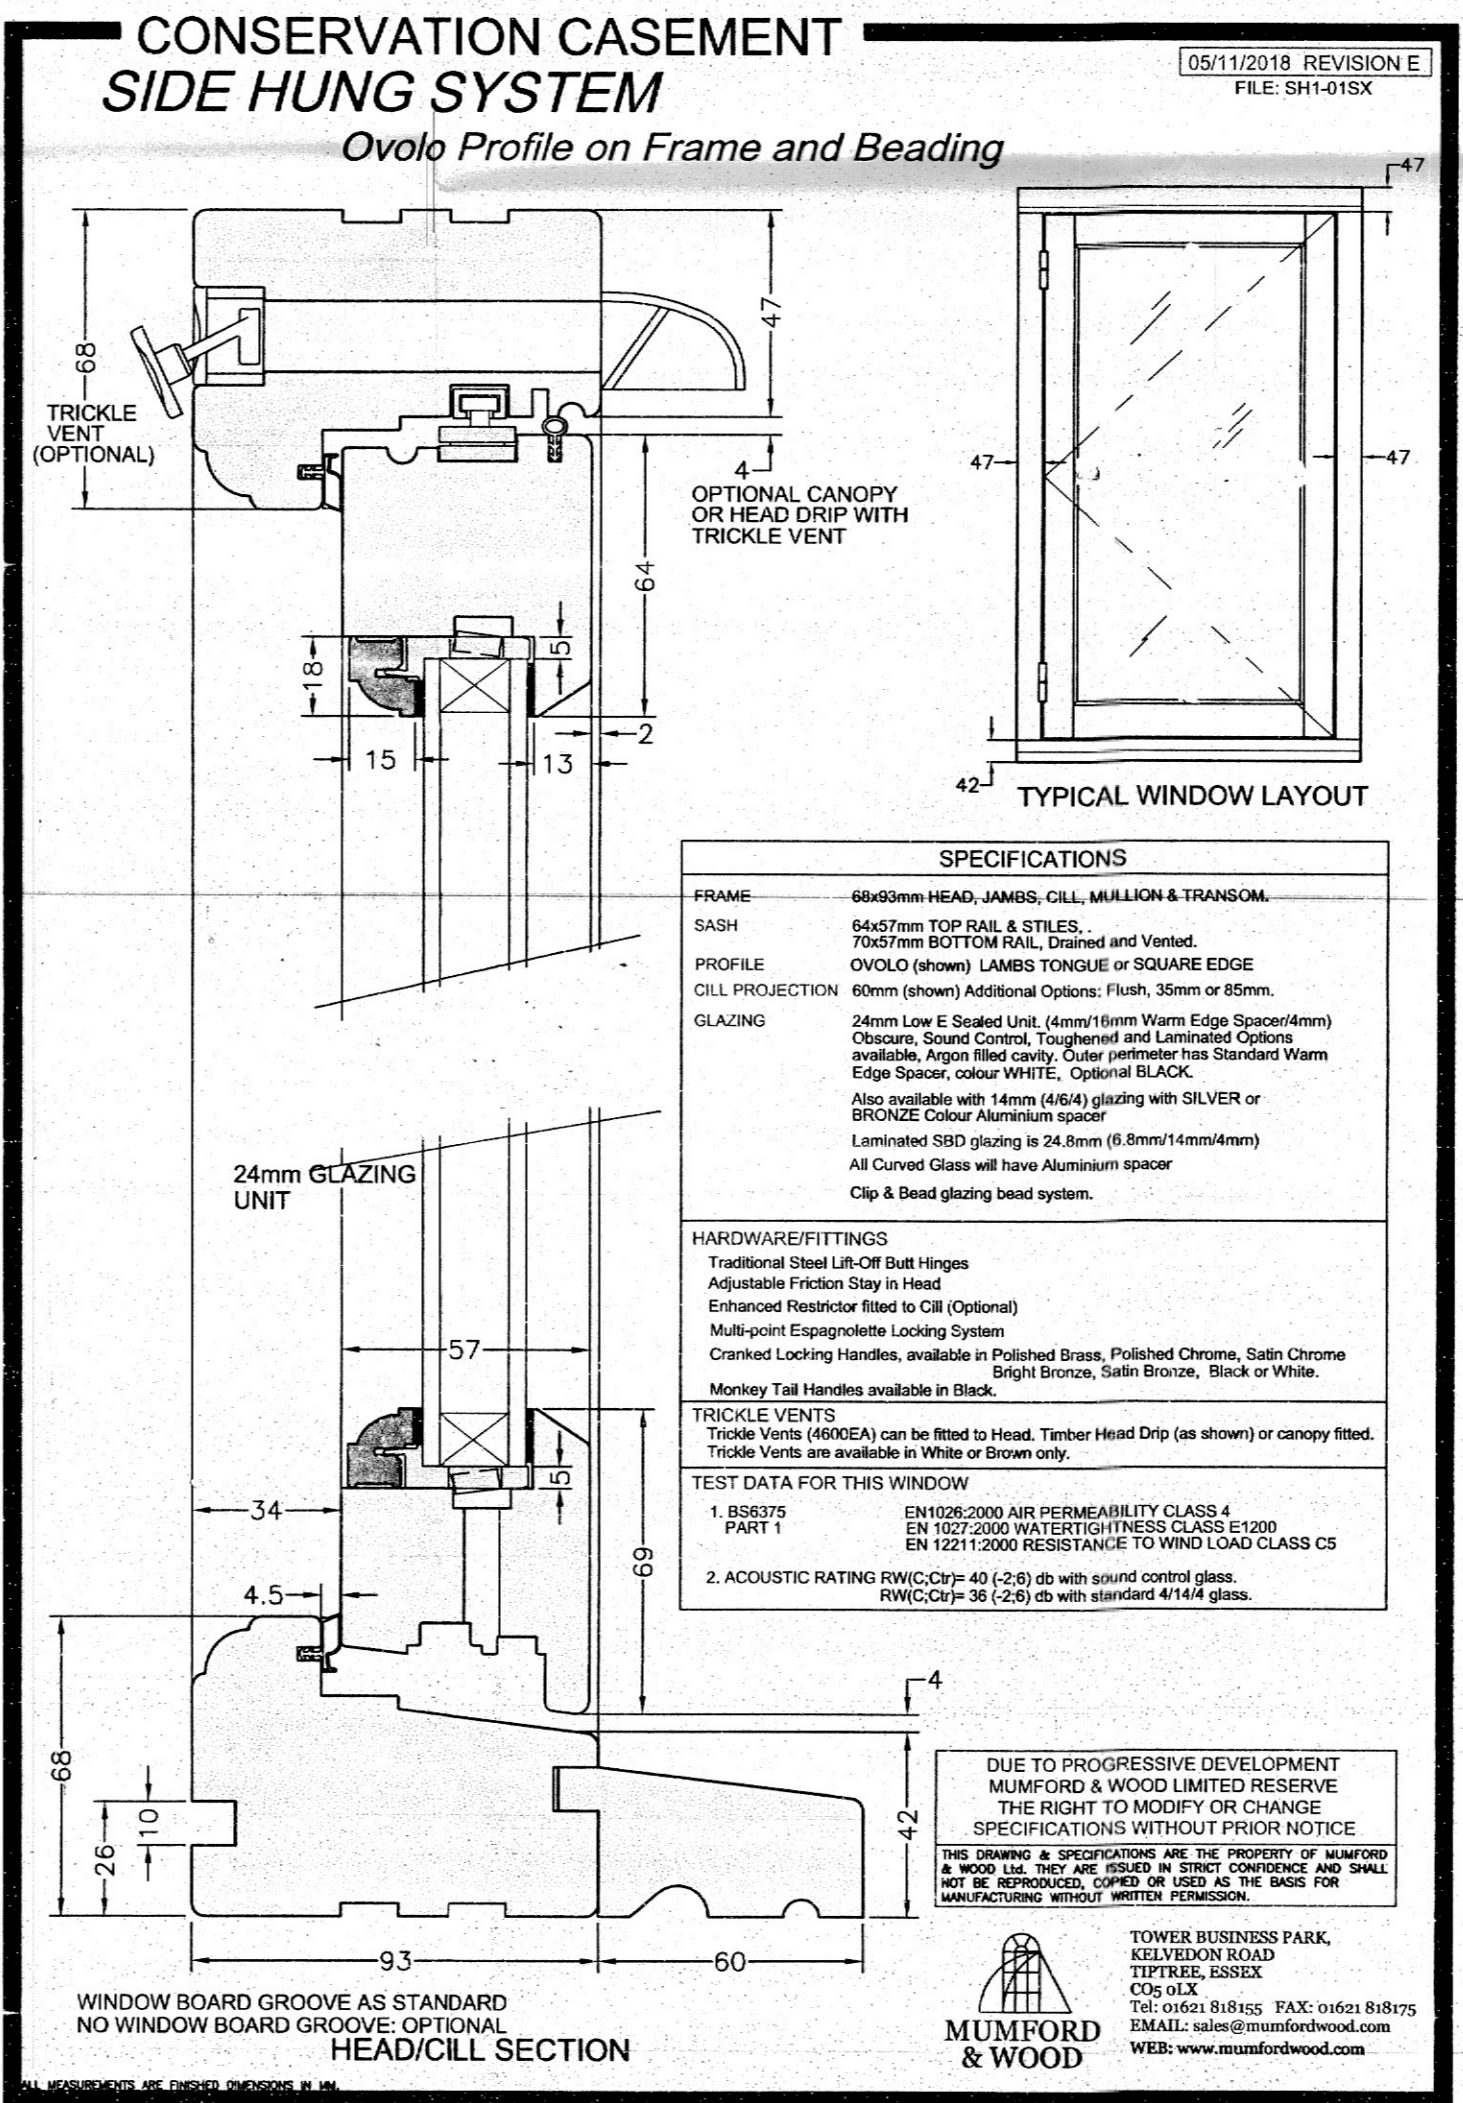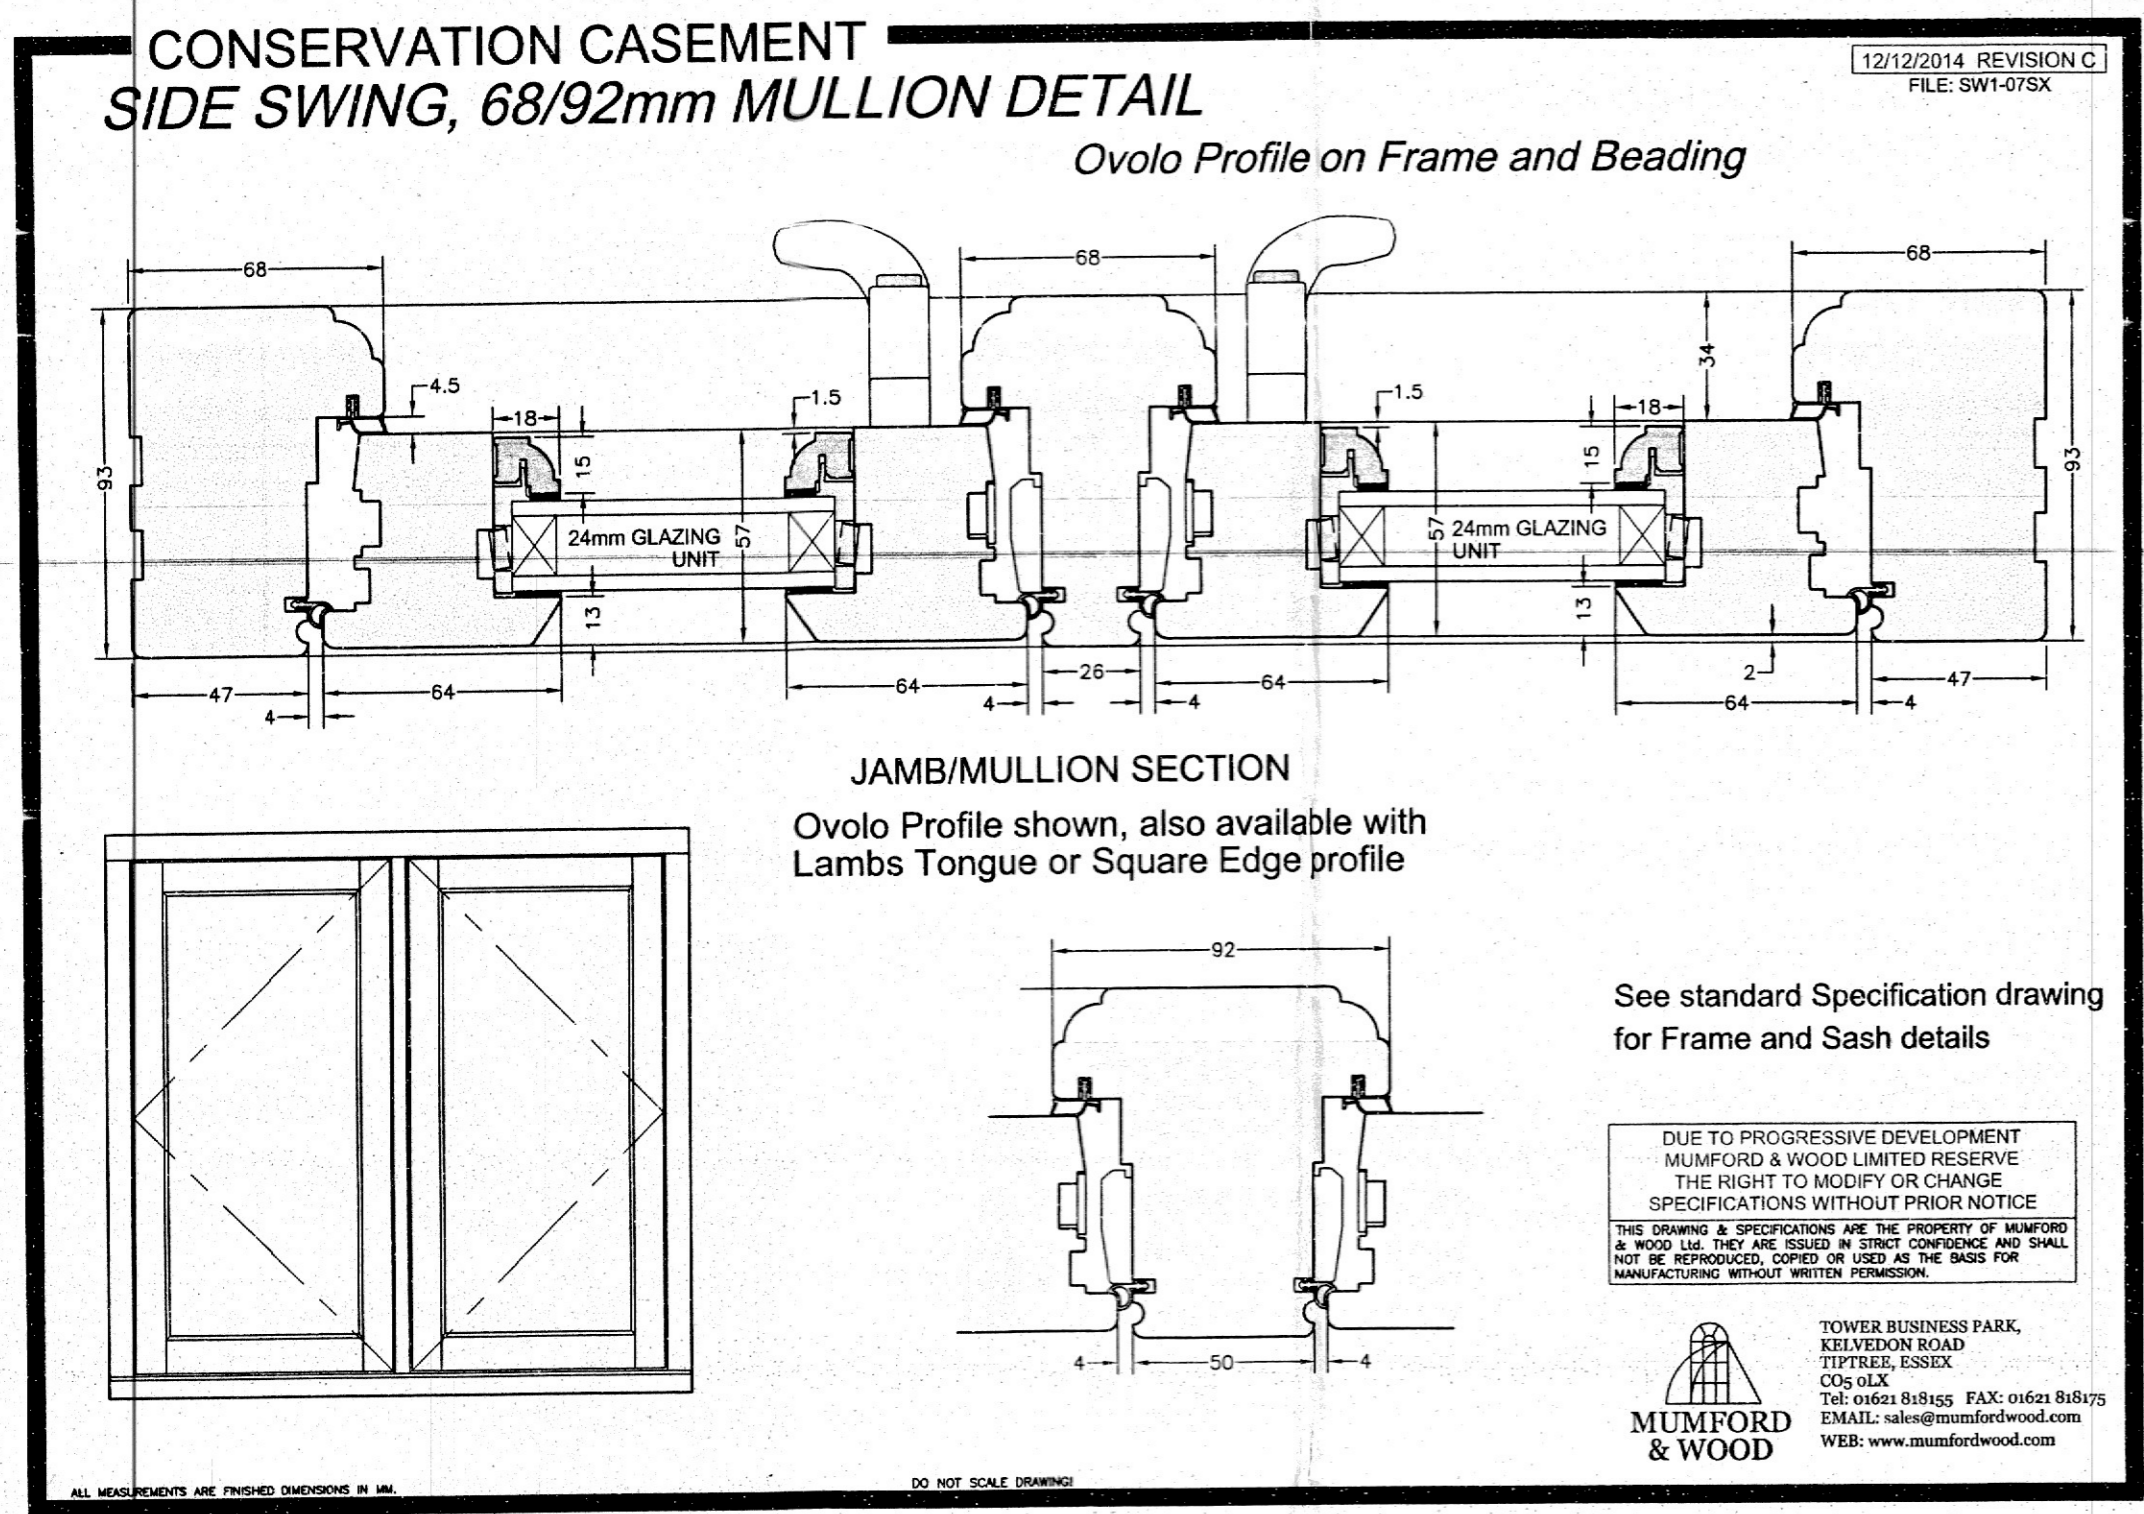

**dean jay pearce**  
 architectural design & planning ltd  
 2 / 3 Milestone, Hall Street, Long Melford  
 Sudbury, Suffolk, CO10 9HZ  
 T: 01787-378797 E: dean.pearce@live.co.uk

**Project:**  
 PROPOSED CHANGE OF USE OF EXISTING 'C3' RESIDENTIAL ANNEXE TO 'C3' 1-BEDROOM / SELF-BUILD DWELLING AND ASSOCIATED WORKS.

**Site Address:**  
 MEADOW VIEW, LISTON LANE, LONG MELFORD, CO10 9JU

**Applicant:**  
 Mr & Mrs Bloxham

**Drawing title:**  
 Proposed joinery / rooflight details

**scales:** 1: 20 / as drwn (A1) **drg no:** **23/44/03** **rev:**

**date:** 01 / 2024  
**drawn:**  
**checked:**

Do not scale this drawing. Use figured dimensions only. Contractor to set out all of the works prior to commencement and report any omissions / discrepancies immediately. Scales shown on this drawing are at A1 sheet size.  
 This drawing & information are Copyright. ©