


Front Elevation VIEWED FROM BONEY HAY ROAD

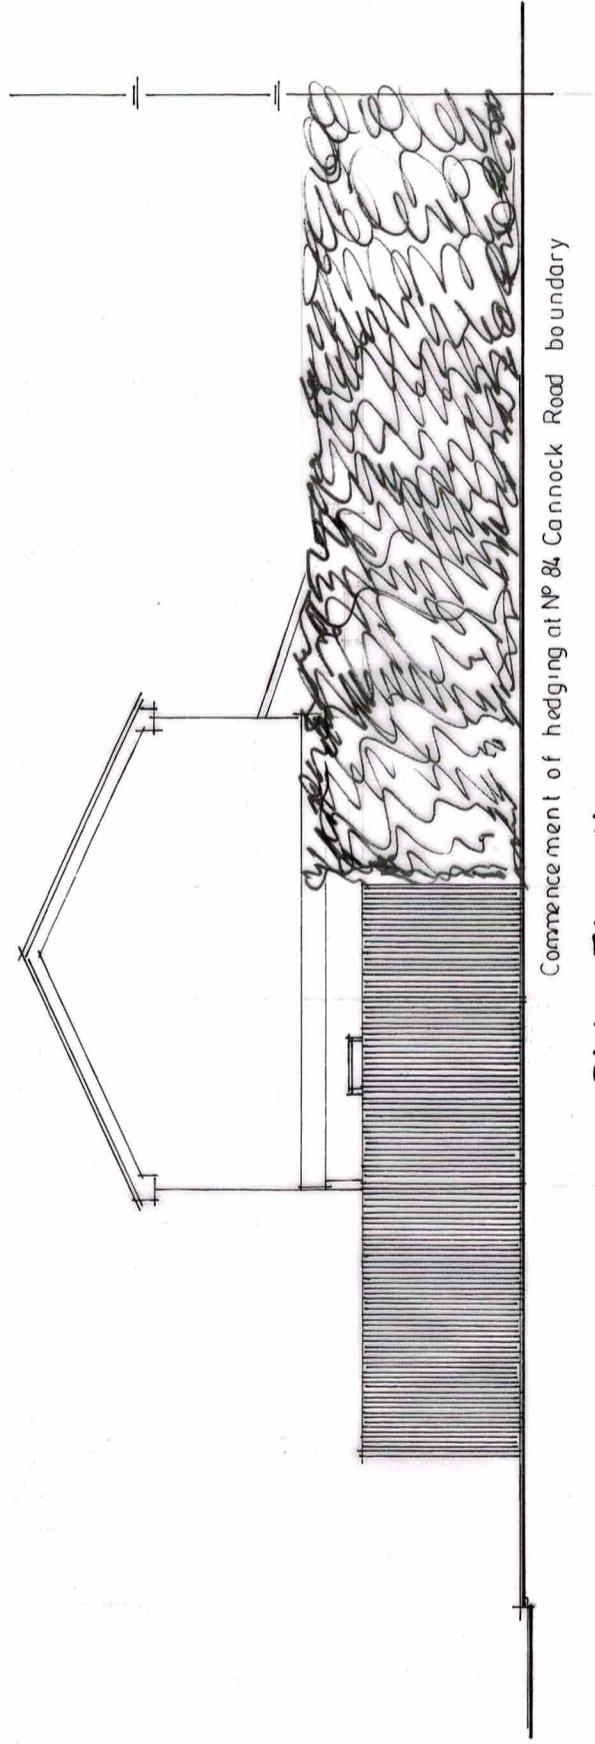

Side Elevation VIEWED FROM CANNOCK ROAD