




DO NOT SCALE FROM THIS DRAWING FOR CONSTRUCTION PURPOSES.

ALL DIMENSIONS TO BE CHECKED ON SITE.

THIS DRAWING IS THE COPYRIGHT OF ACCESS PLANNING AND DESIGN LTD AND MAY NOT BE REPRODUCED WITHOUT LICENCE.

THIS DRAWING SHOULD BE READ IN CONJUNCTION WITH INFORMATION FROM ALL OTHER DESIGN CONSULTANTS AND CONTRACTORS

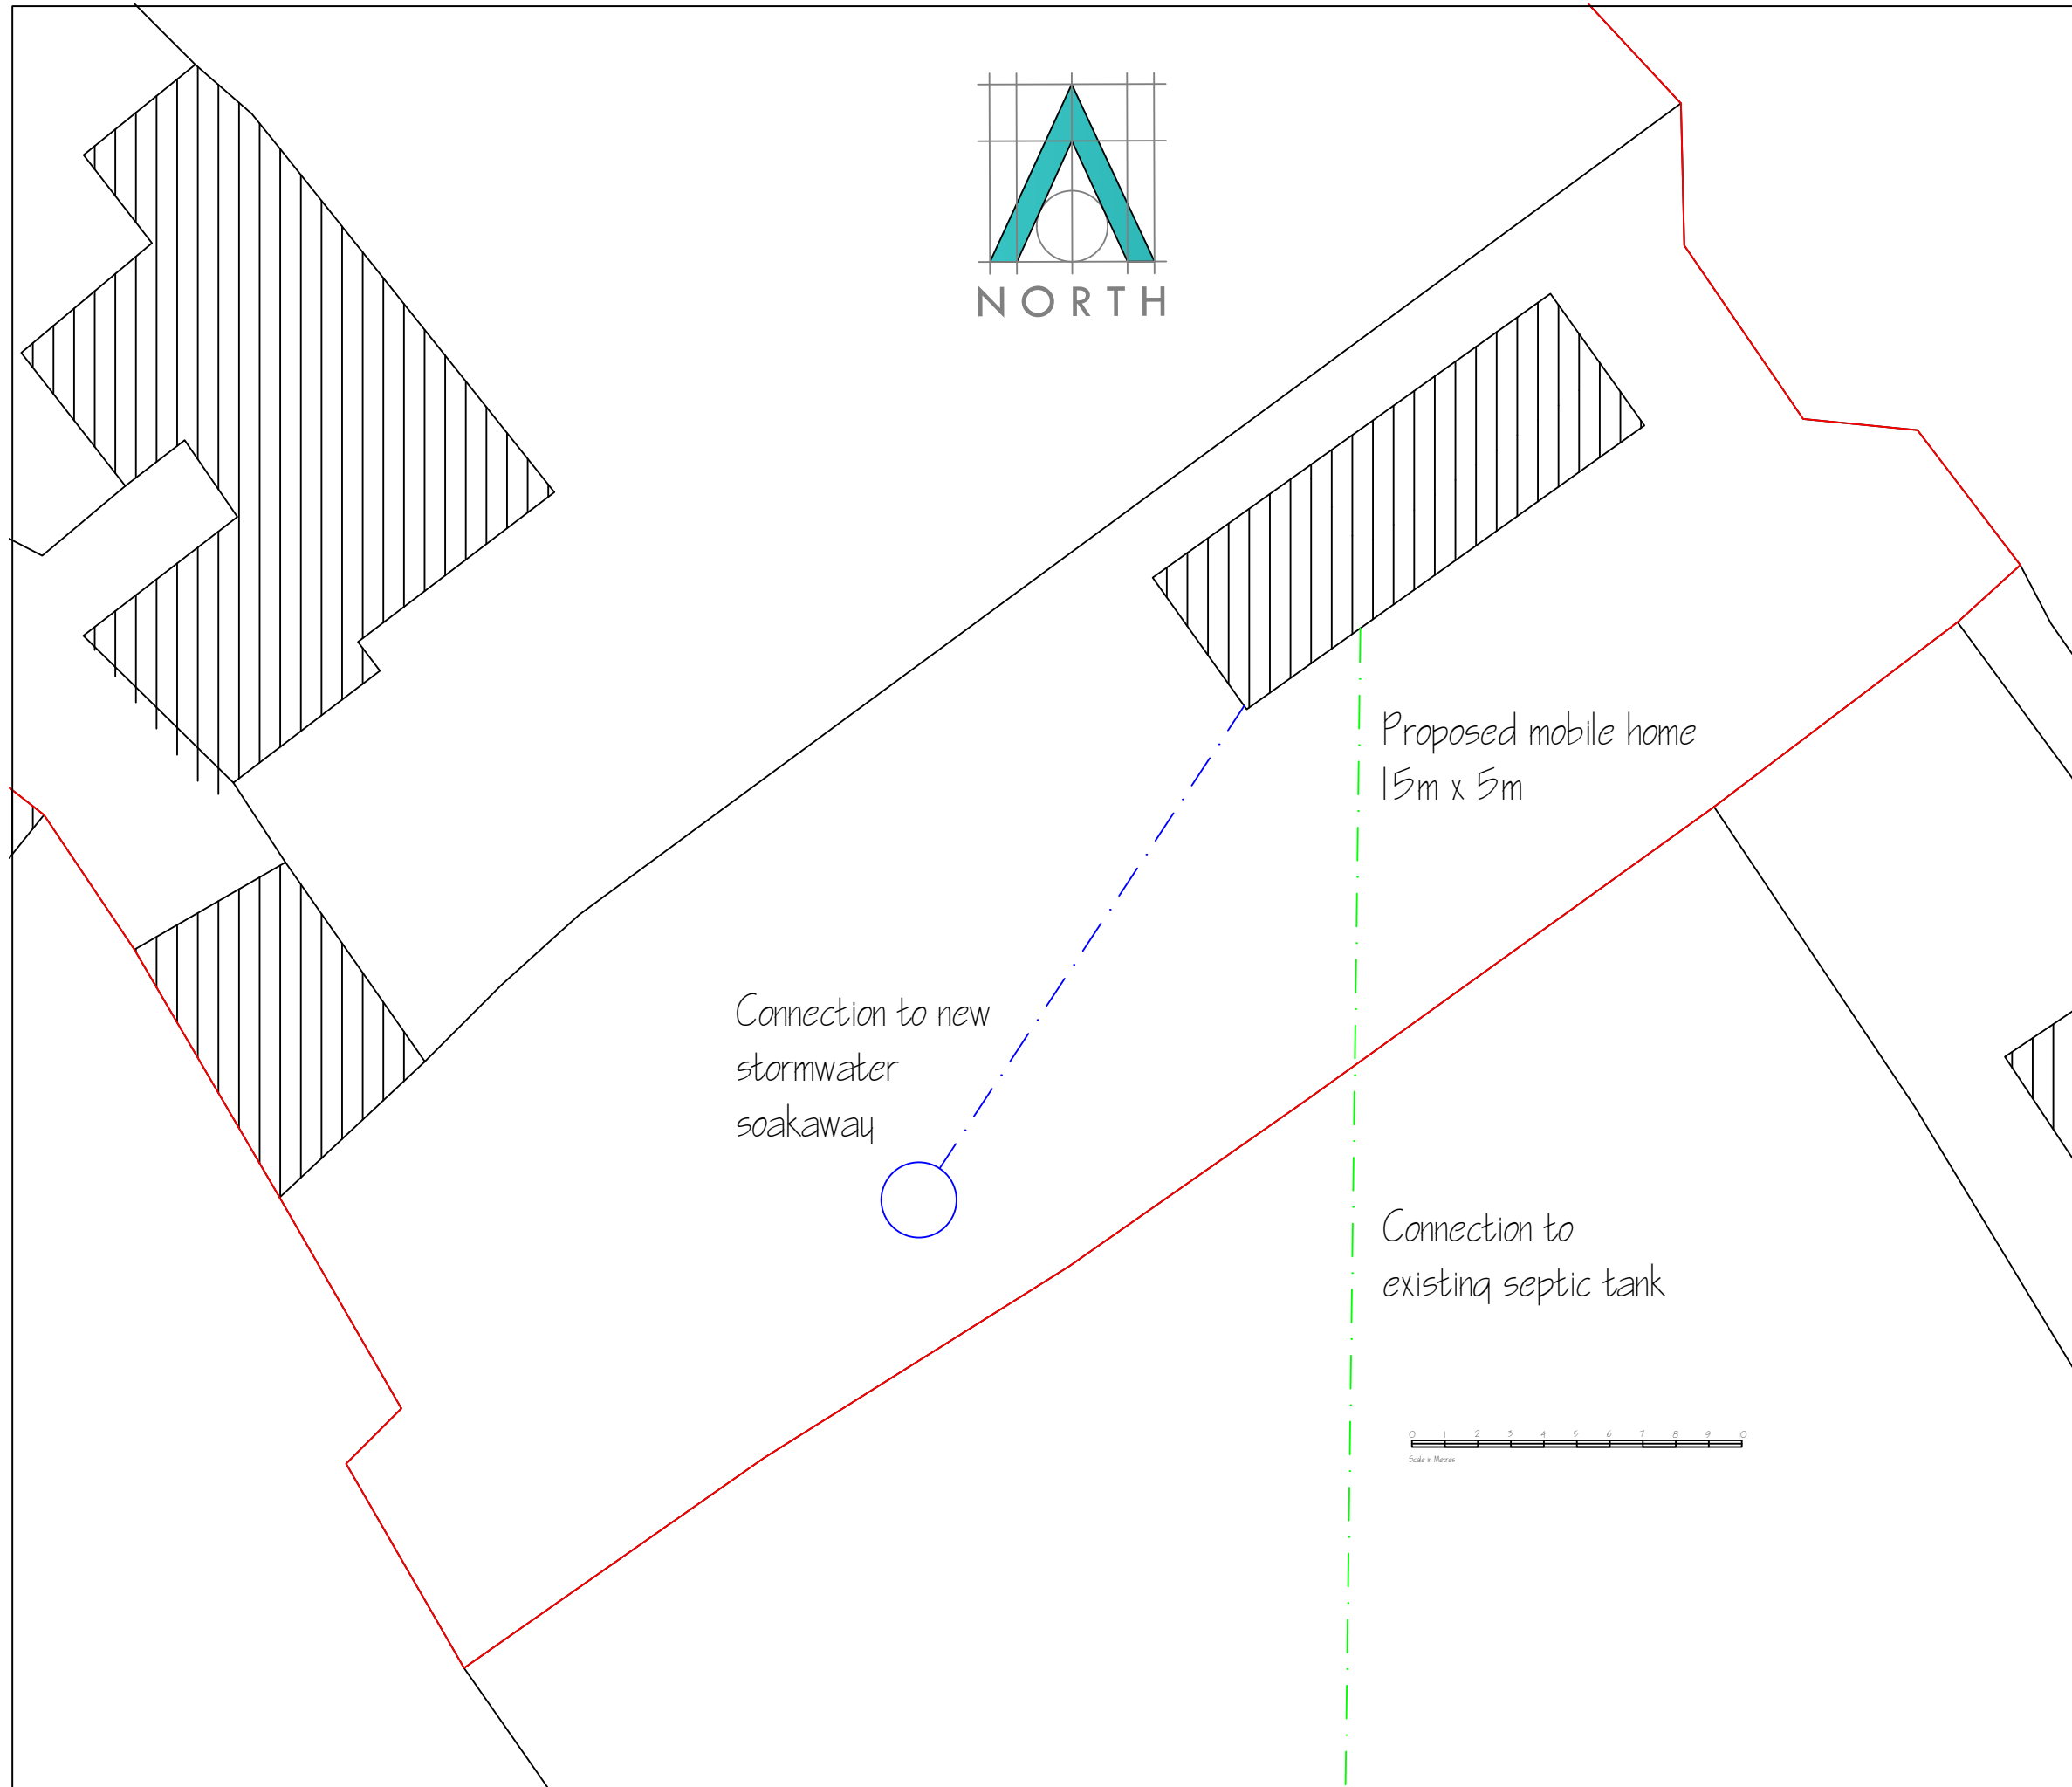

Proposed mobile home
15m x 5m

Connection to new
stormwater
soakaway

Connection to
existing septic tank



Replacement Mobile Home
Venwyn Farmhouse
Laity Lane, Carbis Bay, St Ives
TR26 3HN

Proposed Block Plan

DATE
Jan 2024

SCALE
1:200@A3

DRAWN BY
DWS

DRAWING NO.
23-010/PL3

REV.

