


DO NOT SCALE FROM THIS DRAWING FOR CONSTRUCTION PURPOSES.

ALL DIMENSIONS TO BE CHECKED ON SITE.

THIS DRAWING IS THE COPYRIGHT OF ACCESS PLANNING AND DESIGN LTD AND MAY NOT BE REPRODUCED WITHOUT LICENCE.

THIS DRAWING SHOULD BE READ IN CONJUNCTION WITH INFORMATION FROM ALL OTHER DESIGN CONSULTANTS AND CONTRACTORS

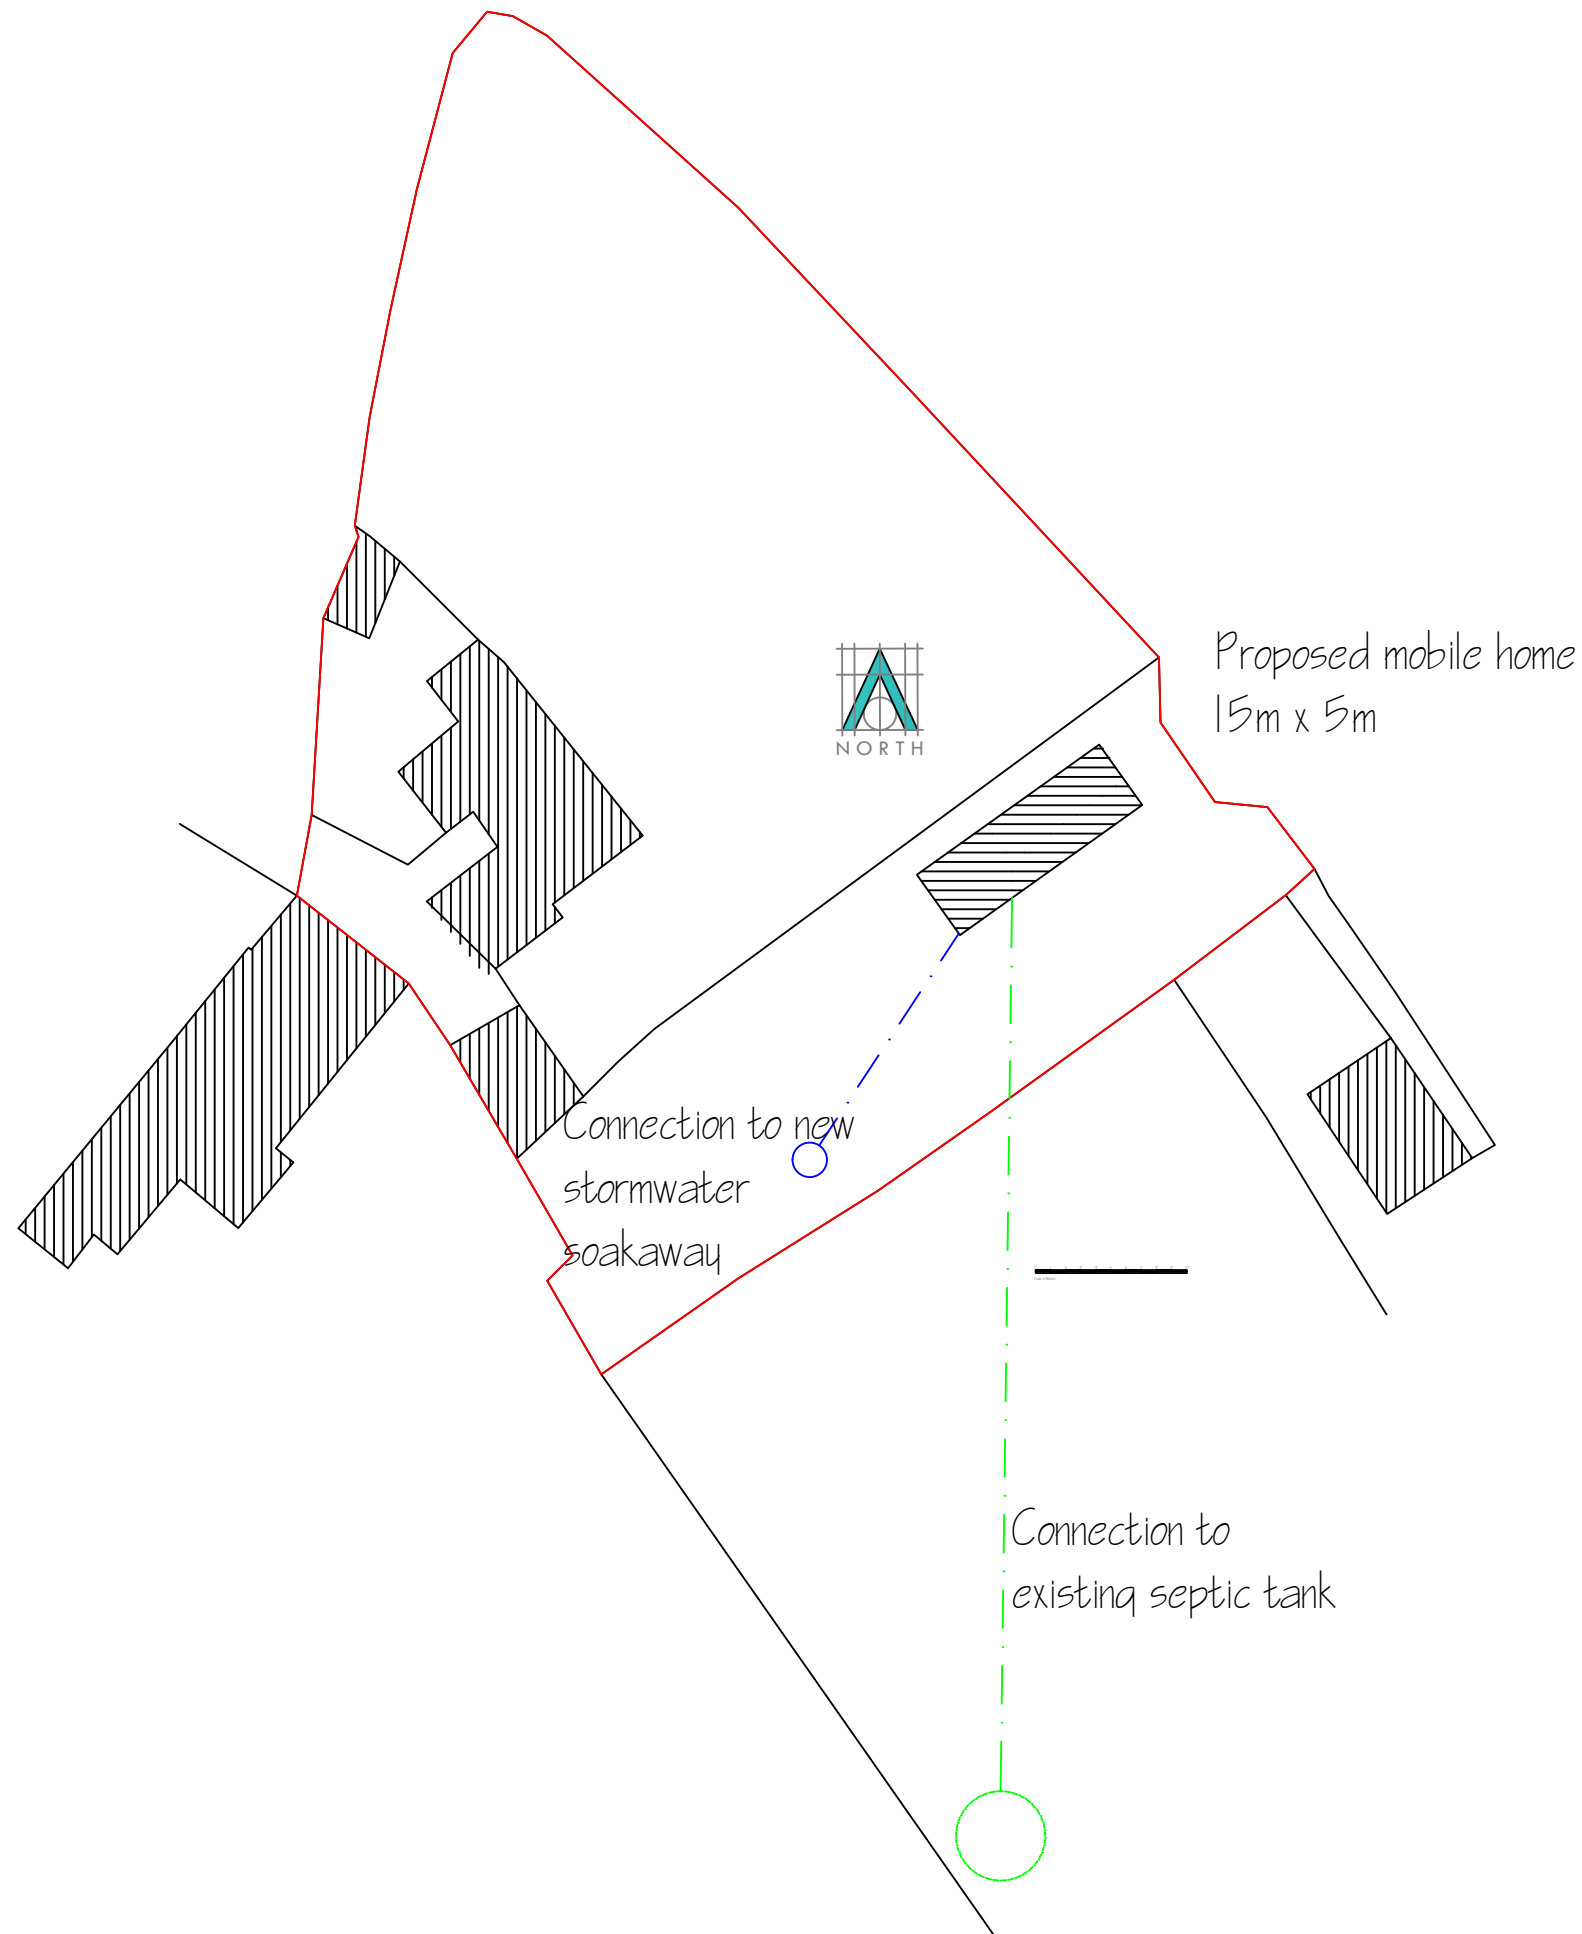

Replacement Mobile Home
Venwyn Farmhouse
Laity Lane, Carbis Bay, St Ives
TR26 3HN

Proposed mobile home
within residential curtilage

DATE
Jan 2024

SCALE
1:500@A3

DRAWN BY
DWS

DRAWING NO.
23-010/PL4

REV.

