


**SITE LOCATION PLAN**  
**AREA 4 HA**  
**SCALE: 1:1250 on A4**  
**CENTRE COORDINATES: 151972 , 37819**

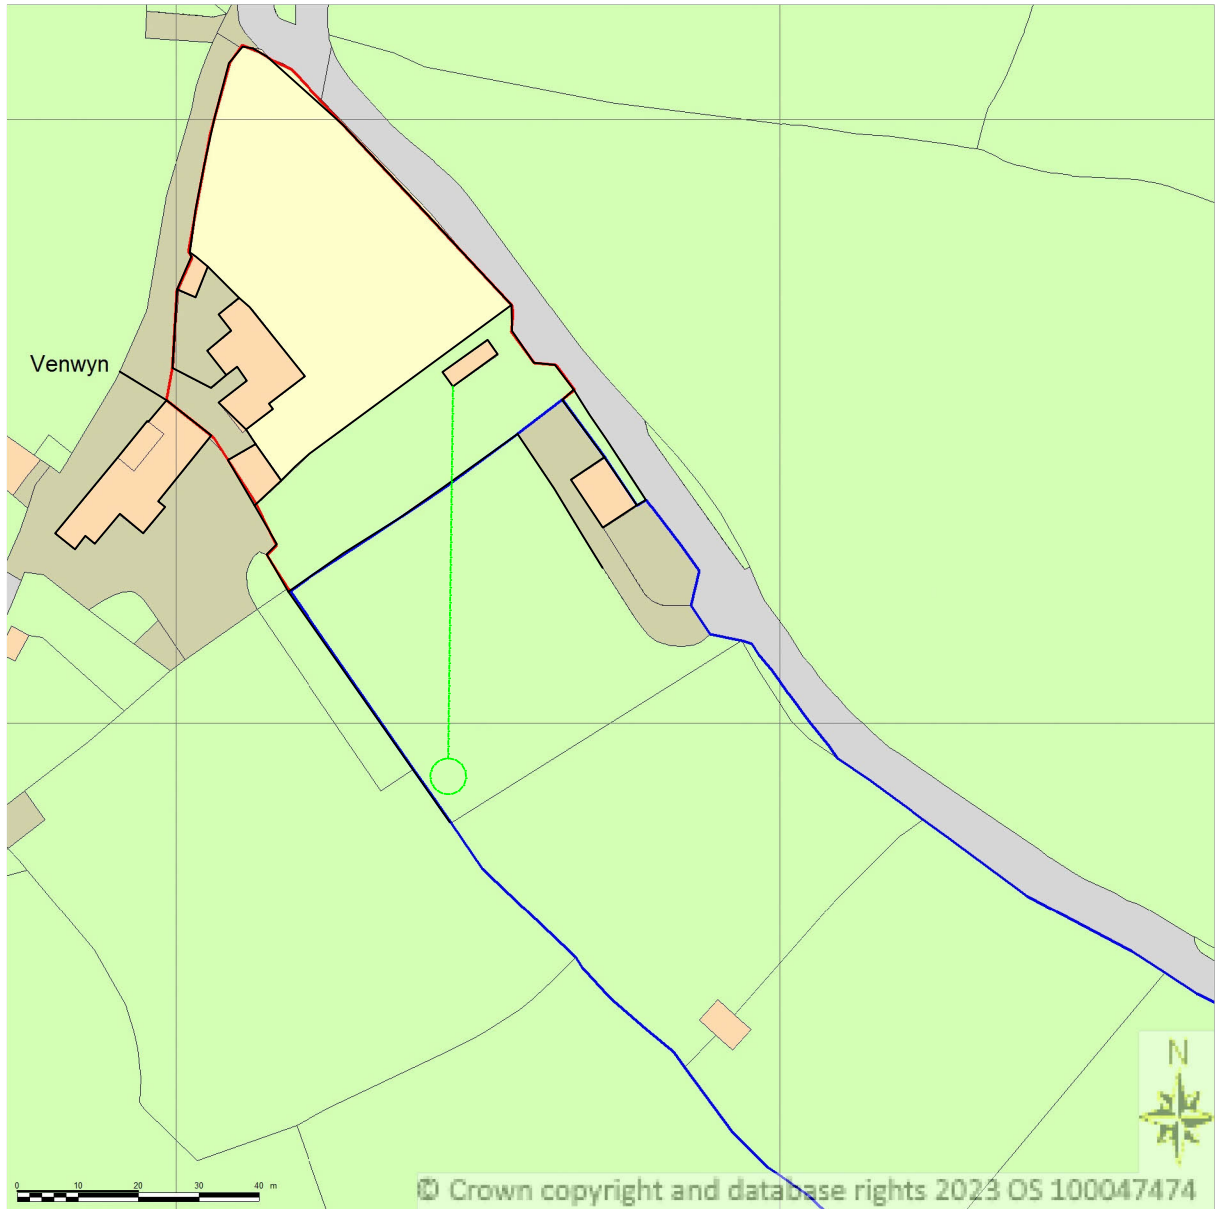

**Supplied by Streetwise Maps Ltd**  
**www.streetwise.net**  
**Licence No: 100047474**  
**12:23:55 12/12/2023**

**DO NOT SCALE FROM THIS DRAWING FOR CONSTRUCTION PURPOSES.**

ALL DIMENSIONS TO BE CHECKED ON SITE.

THIS DRAWING IS THE COPYRIGHT OF ACCESS PLANNING AND DESIGN LTD AND MAY NOT BE REPRODUCED WITHOUT LICENCE.

THIS DRAWING SHOULD BE READ IN CONJUNCTION WITH INFORMATION FROM ALL OTHER DESIGN CONSULTANTS AND CONTRACTORS

**Replacement Mobile Home**  
**Venwyn Farmhouse**  
**Laity Lane, C arbis Bay, St Ives**  
**TR26 3HN**

Location Plan

DATE  
Jan 2024

SCALE  
1:1250@A4

DRAWN BY  
DWS

DRAWING NO.  
23-010/PL1

REV.

