


**EXISTING BLOCK PLAN**



**EXISTING LOCATION PLAN**

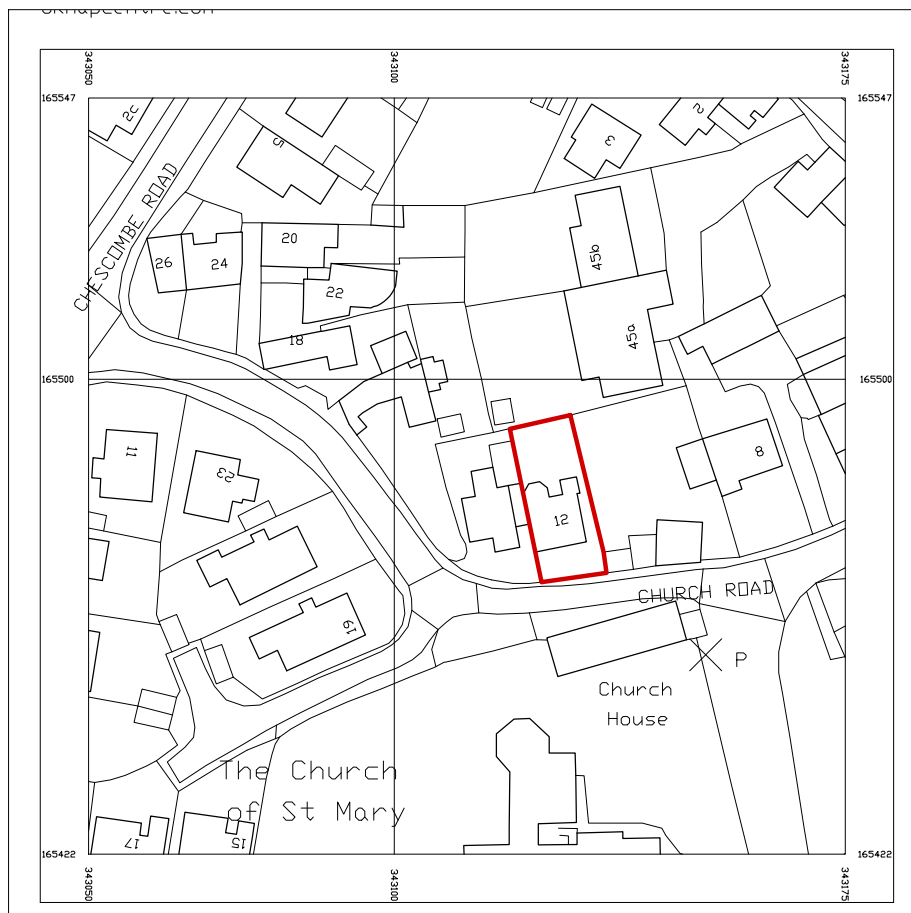

**JLS Design Services**



23 High Street, Yatton  
North Somerset  
BS49 4JD

T. 01934 838 152  
E. Office@jlsdesignservices.co.uk  
W. www.jlsdesignservices.co.uk

JOB No. JLS/2022/0081	DRAWN MS	DATE 26/05/2022	REV
--------------------------	-------------	--------------------	-----

NOTES

General Notes

This drawing and design is copyright to JLS Design Services and remains the property of JLS Design Services, and as such the contents must not be disclosed to anyone or reproduced in any way without prior consent from JLS Design Services.

**PROJECT**  
**SINGLE STOREY REAR AND SIDE EXTENSIONS AND INTERIOR ALTERATIONS**

**ADDRESS**  
**12 CHURCH ROAD, YATTON**  
**BS49 4HH**

**DRAWING TITLE**  
**EXISTING BLOCK & LOCATION PLANS**

SCALE AS SHOWN	SIZE A3 SHEET	DRAWING NUMBER <b>JLS-1</b>
-------------------	------------------	--------------------------------