


EXISTING FRONT ENTRANCE PLAN



EXISTING FRONT (SOUTH) ENTRANCE ELEVATION

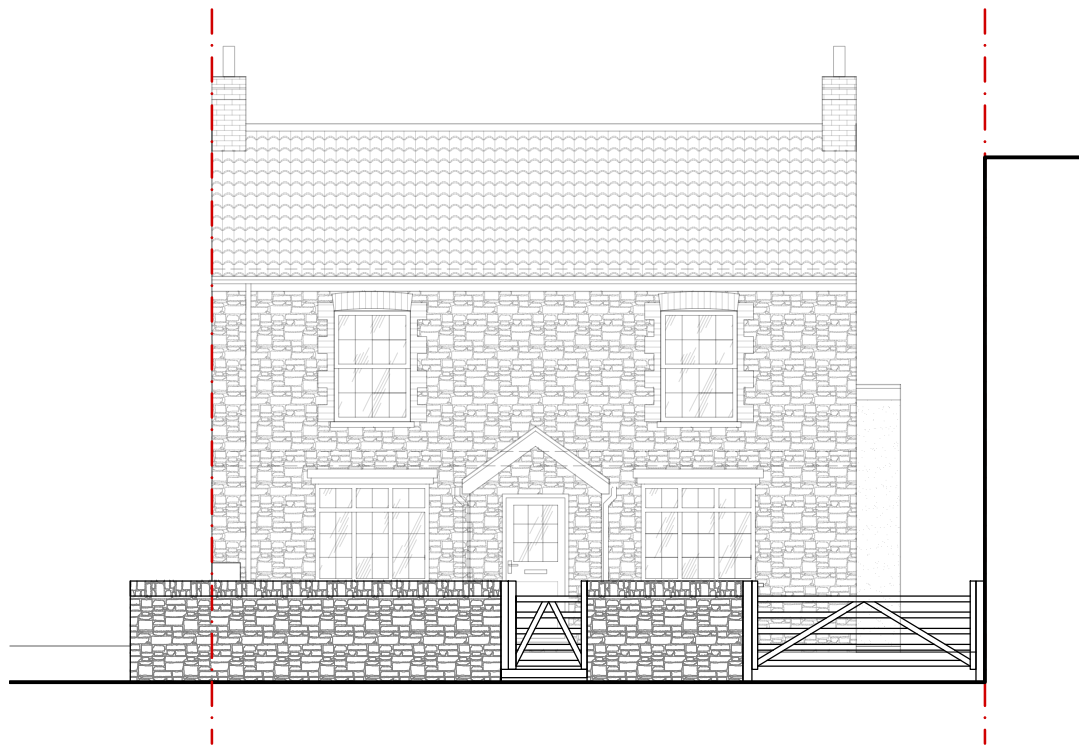

A3 SHEET

<p>JLS Design Services</p> <p> RICS</p> <p>23 High Street, Yatton North Somerset BS49 4JD</p> <p>T. 01934 838 152 E. Office@jlsdesignservices.co.uk W. www.jlsdesignservices.co.uk</p>	JOB No. JLS/2022/0081	DRAWN MS	DATE 26/05/2022	REV	PROJECT SINGLE STOREY REAR AND SIDE EXTENSIONS AND INTERIOR ALTERATIONS
	NOTES				ADDRESS 12 CHURCH ROAD, YATTON BS49 4HH
	General Notes This drawing and design is copyright to JLS Design Services and remains the property of JLS Design Services, and as such the contents must not be disclosed to anyone or reproduced in any way without prior consent from JLS Design Services.				DRAWING TITLE EXISTING FRONT ENTRANCE PLAN & ELEVATION
	SCALE AS SHOWN		SIZE A3 SHEET	DRAWING NUMBER JLS-6	