



PROPOSED EXTERNAL FINISHES


PITCHED ROOF: RED FORTICRETE CENTURIAN TILES
EXT WALL FINISH: GREY STONE / WHITE RENDER / BRICK QUOINS
FASCIA/SOFFITS: WHITE UPVC
GUTTERING/DOWNPIPES: WHITE UPVC
WINDOWS: WHITE UPVC/COMPOSITE
DOORS: WHITE UPVC/COMPOSITE

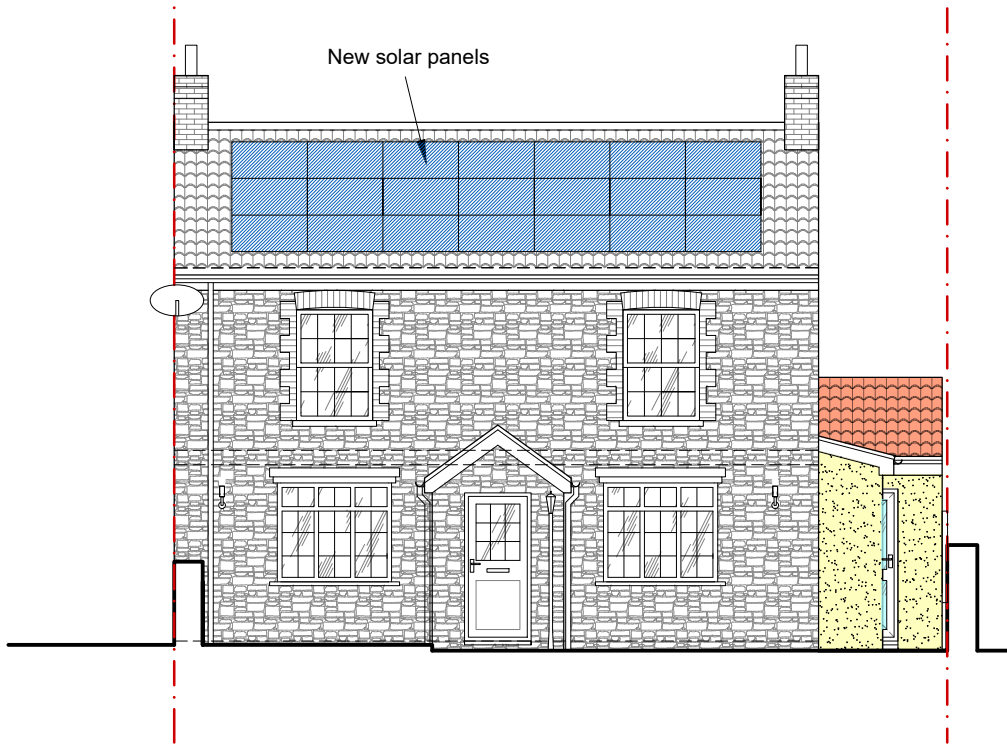


PROPOSED FRONT (SOUTH) ELEVATION

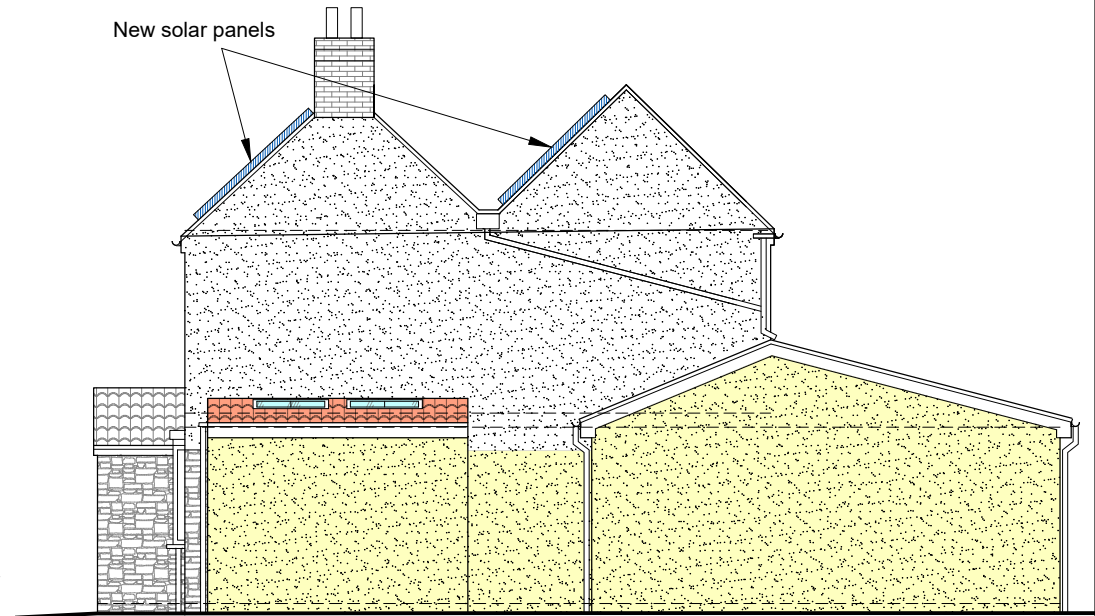

PROPOSED SIDE (EAST) ELEVATION

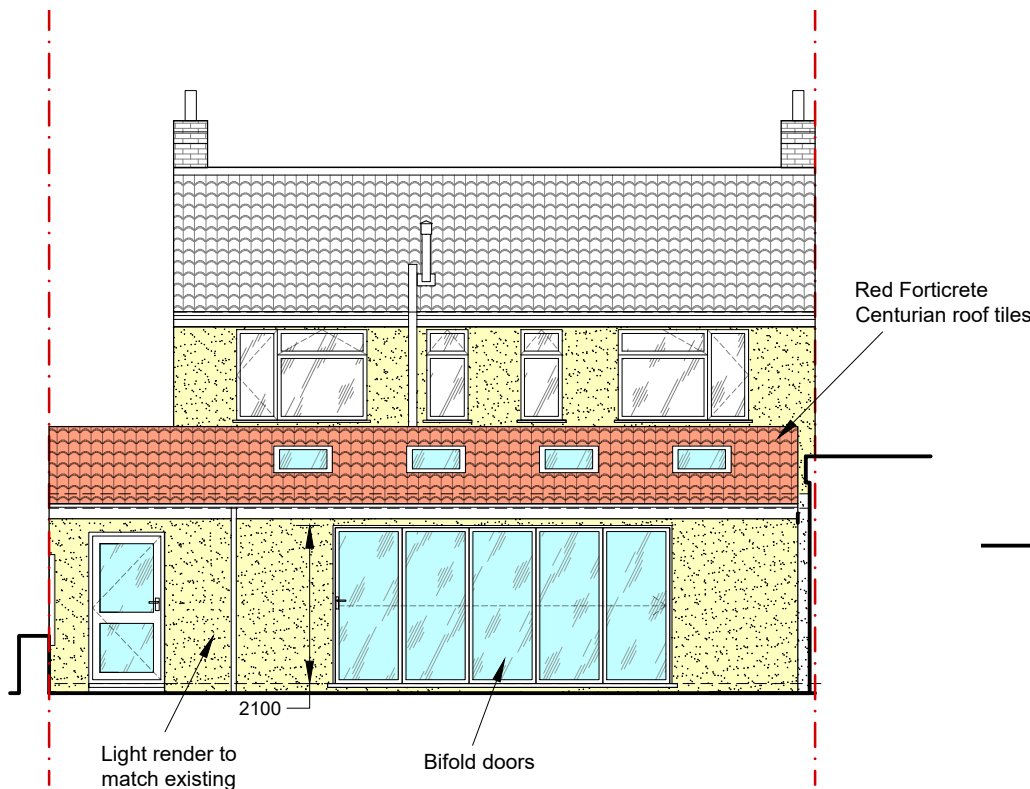

PROPOSED REAR (NORTH) ELEVATION

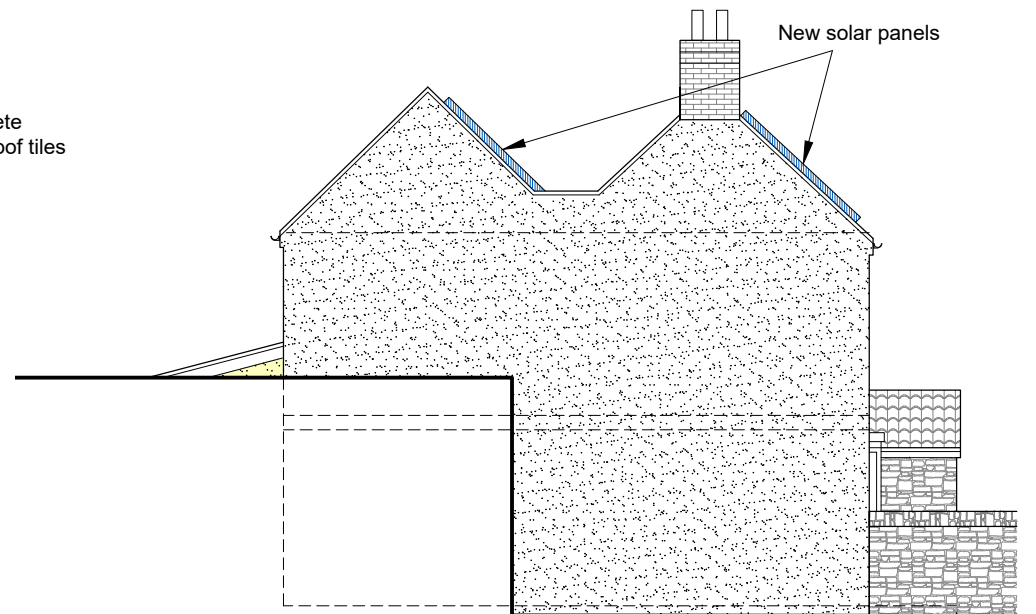

PROPOSED SIDE (WEST) ELEVATION



REV C 23/11/2023: Revised to suit Clients comments.	MS
REV B 24/07/2023: Revised to suit Clients comments.	MS
REV A 27/06/2022: Revised to suit Clients comments.	MS

A3 SHEET

<p>JLS Design Services</p> <p>RICS</p> <p>23 High Street, Yatton North Somerset BS49 4JD</p> <p>T. 01934 838 152 E. Office@jlsdesignservices.co.uk W. www.jlsdesignservices.co.uk</p>	<p>JOB No. JLS/2022/0081</p> <p>NOTES</p>	<p>DRAWN MS</p>	<p>DATE 26/05/2022</p>	<p>REV C</p>	<p>PROJECT SINGLE STOREY REAR AND SIDE EXTENSIONS AND INTERIOR ALTERATIONS</p>
	<p>ADDRESS 12 CHURCH ROAD, YATTON BS49 4HH</p>				
	<p>DRAWING TITLE PROPOSED ELEVATIONS</p>				
<p>General Notes This drawing and design is copyright to JLS Design Services and remains the property of JLS Design Services, and as such the contents must not be disclosed to anyone or reproduced in any way without prior consent from JLS Design Services.</p>		<p>SCALE 1:100</p>	<p>SIZE A3 SHEET</p>	<p>DRAWING NUMBER JLS-7</p>	