




Note: The first floor flat (2B Colyton Road) and the second floor flat (2A Colyton Road) are the subject of this application, incorporating with previously-approved rear & loft extensions (Ref. No: 22/AP/2945 and 22/AP/3800)
 The rear extension to the ground floor has been granted permission (Ref. No: 22/AP/2945). In this application, no further change is proposed to the ground floor.

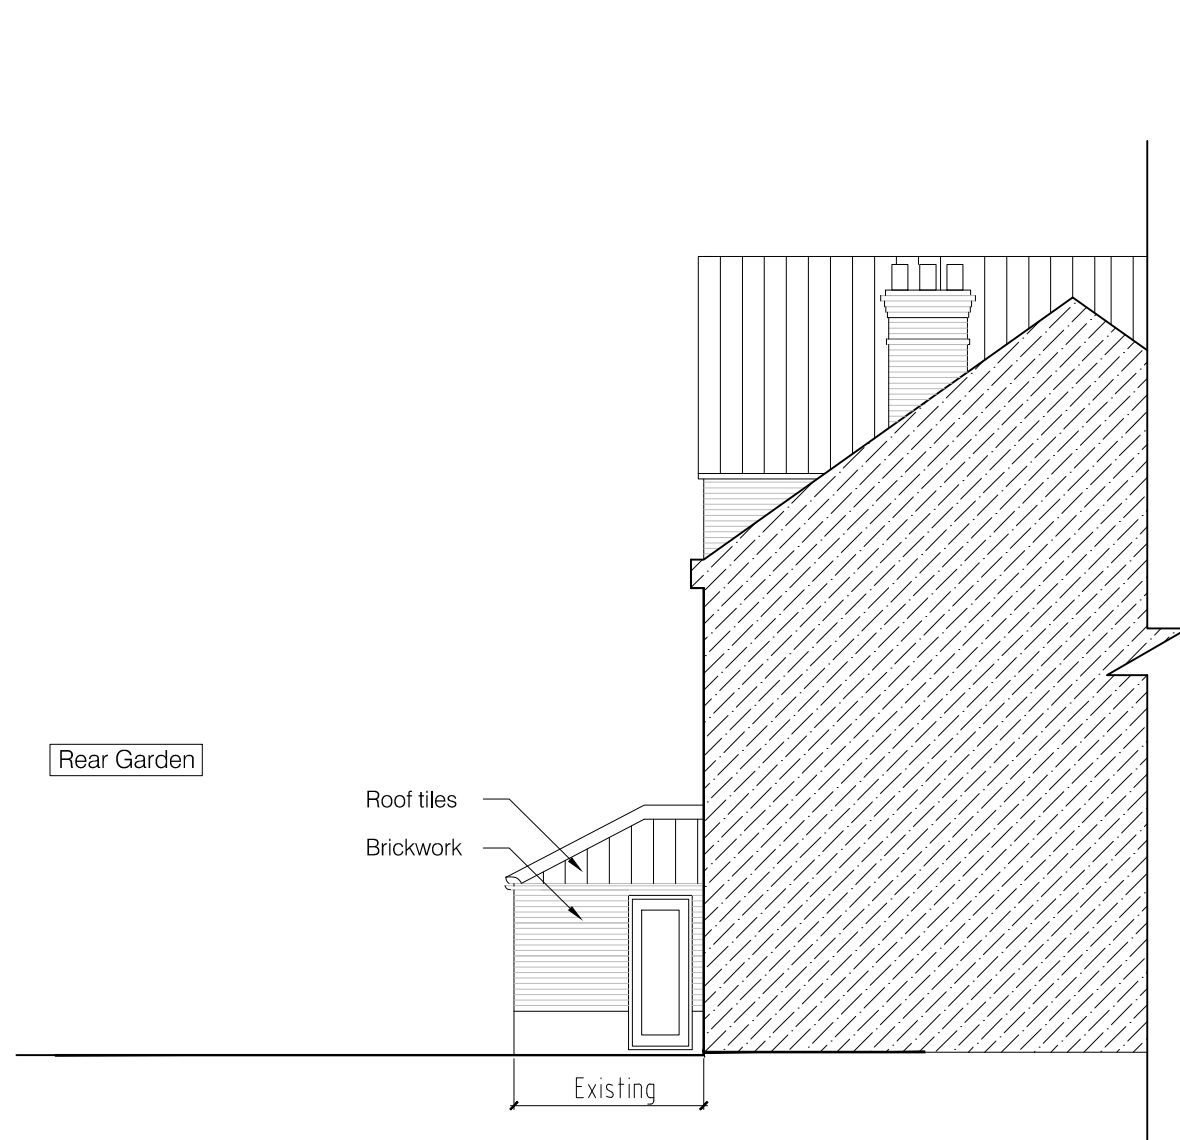

Existing Side Elevation D

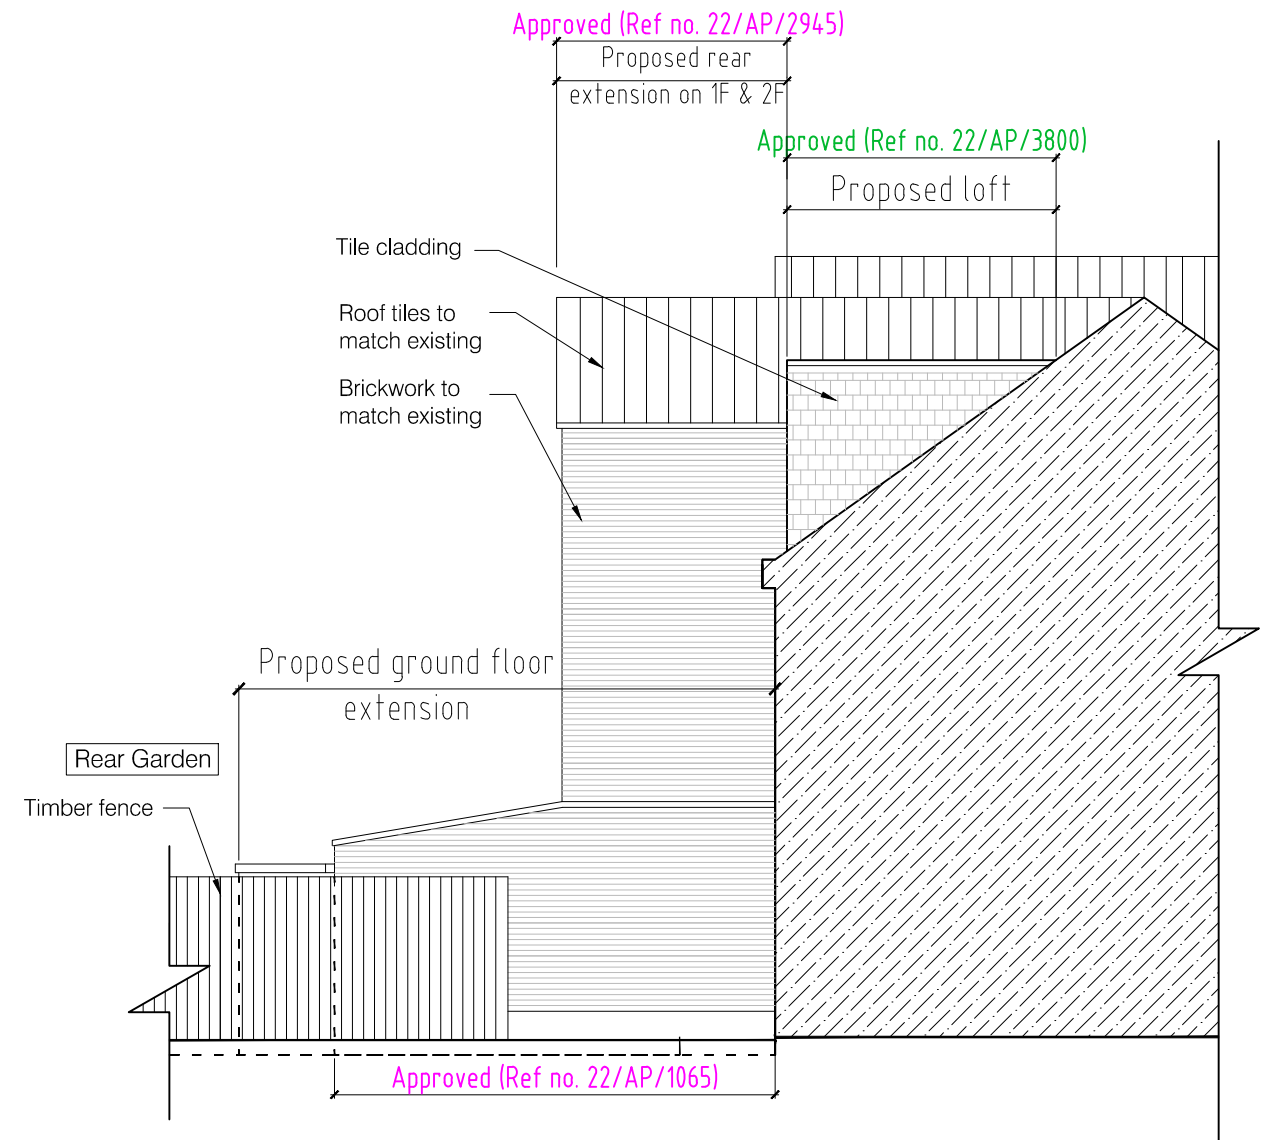

Proposed Side Elevation D

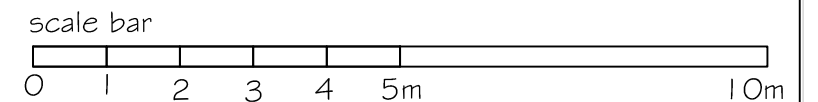

TITLE: 2 Colyton Road East Dulwich London SE22 ONE	CLIENT: Konrad Wisniewski	DATE: Sep 2023	DRAWING TITLE: Existing & Proposed Side Elevation D	DRAWING NO: P 013	Rev	Descriptions	Designer: kingman_cheung@hotmail.com Phone: 07909 961136
		SCALE: 1:100@A3		Revision: -			