




Existing
Side Elevation B

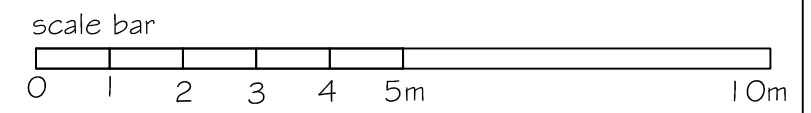

TITLE: 2 Colyton Road East Dulwich London SE22 ONE	CLIENT: Konrad Wisniewski	DATE: Sep 2023	DRAWING TITLE: Existing Side Elevation B	DRAWING NO: P 010	Designer: kingman_cheung@hotmail.com Phone: 07909 961136
		SCALE: 1:100@A3		Revision: -	