
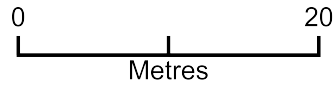


Nether Cottage Garden Studio

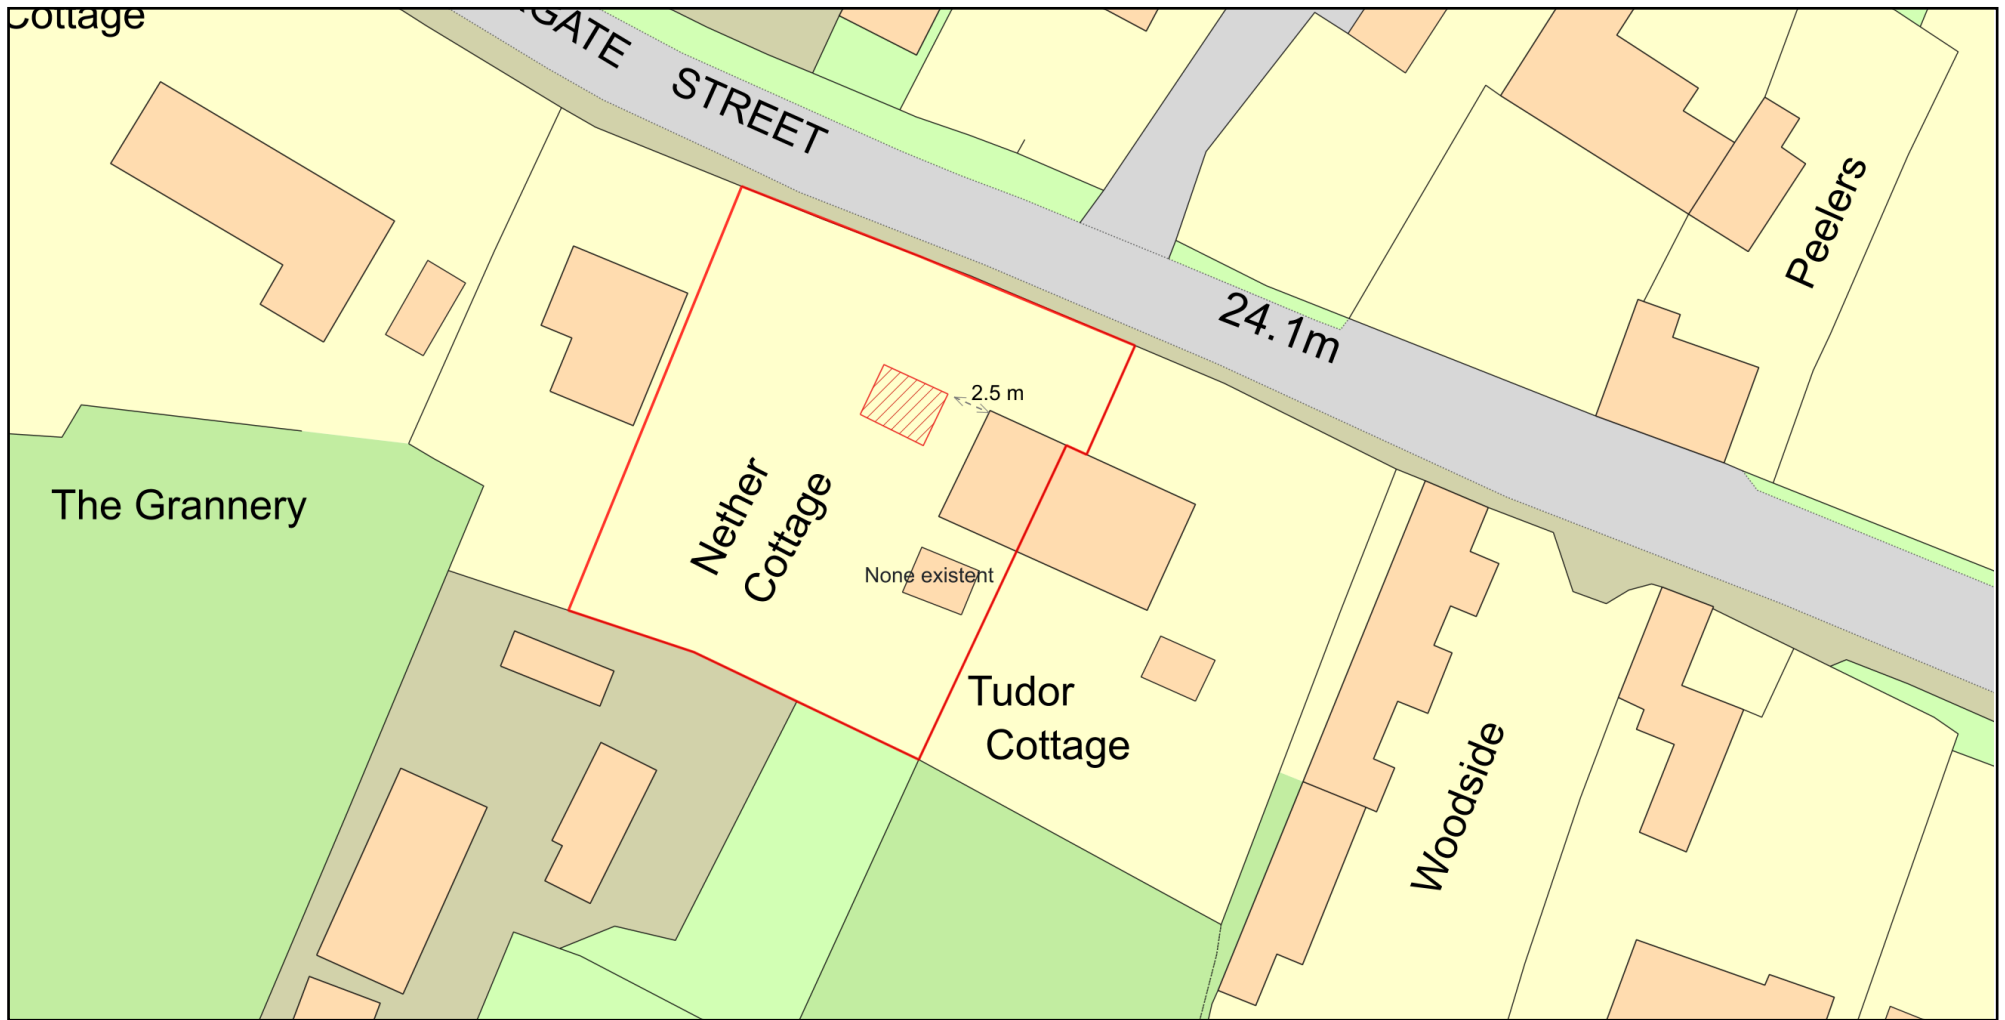

Plan Produced for: Mrs Jane Hackett

Date Produced: 06 Feb 2024

Plan Reference Number: TQRQM23260165159194

Scale: 1:500 @ A4