

LOWER GROUND FLOOR (142M²)

FLAT 1 (MAISONETTE)
135M²
(3 BED 5 PERSONS)

FLAT 2
94M²
(2 BED WITH STUDY)



GROUND FLOOR (322M²)

FLAT 3
103M²
(2 BED (M43) COMPLIANT)




FIRST FLOOR (284M²)

FLAT 4
133M²
(3 BED WITH STUDY)

FLAT 5
103M²
(3 BED)

FLAT 6
110M²
(2 BED WITH STUDY)

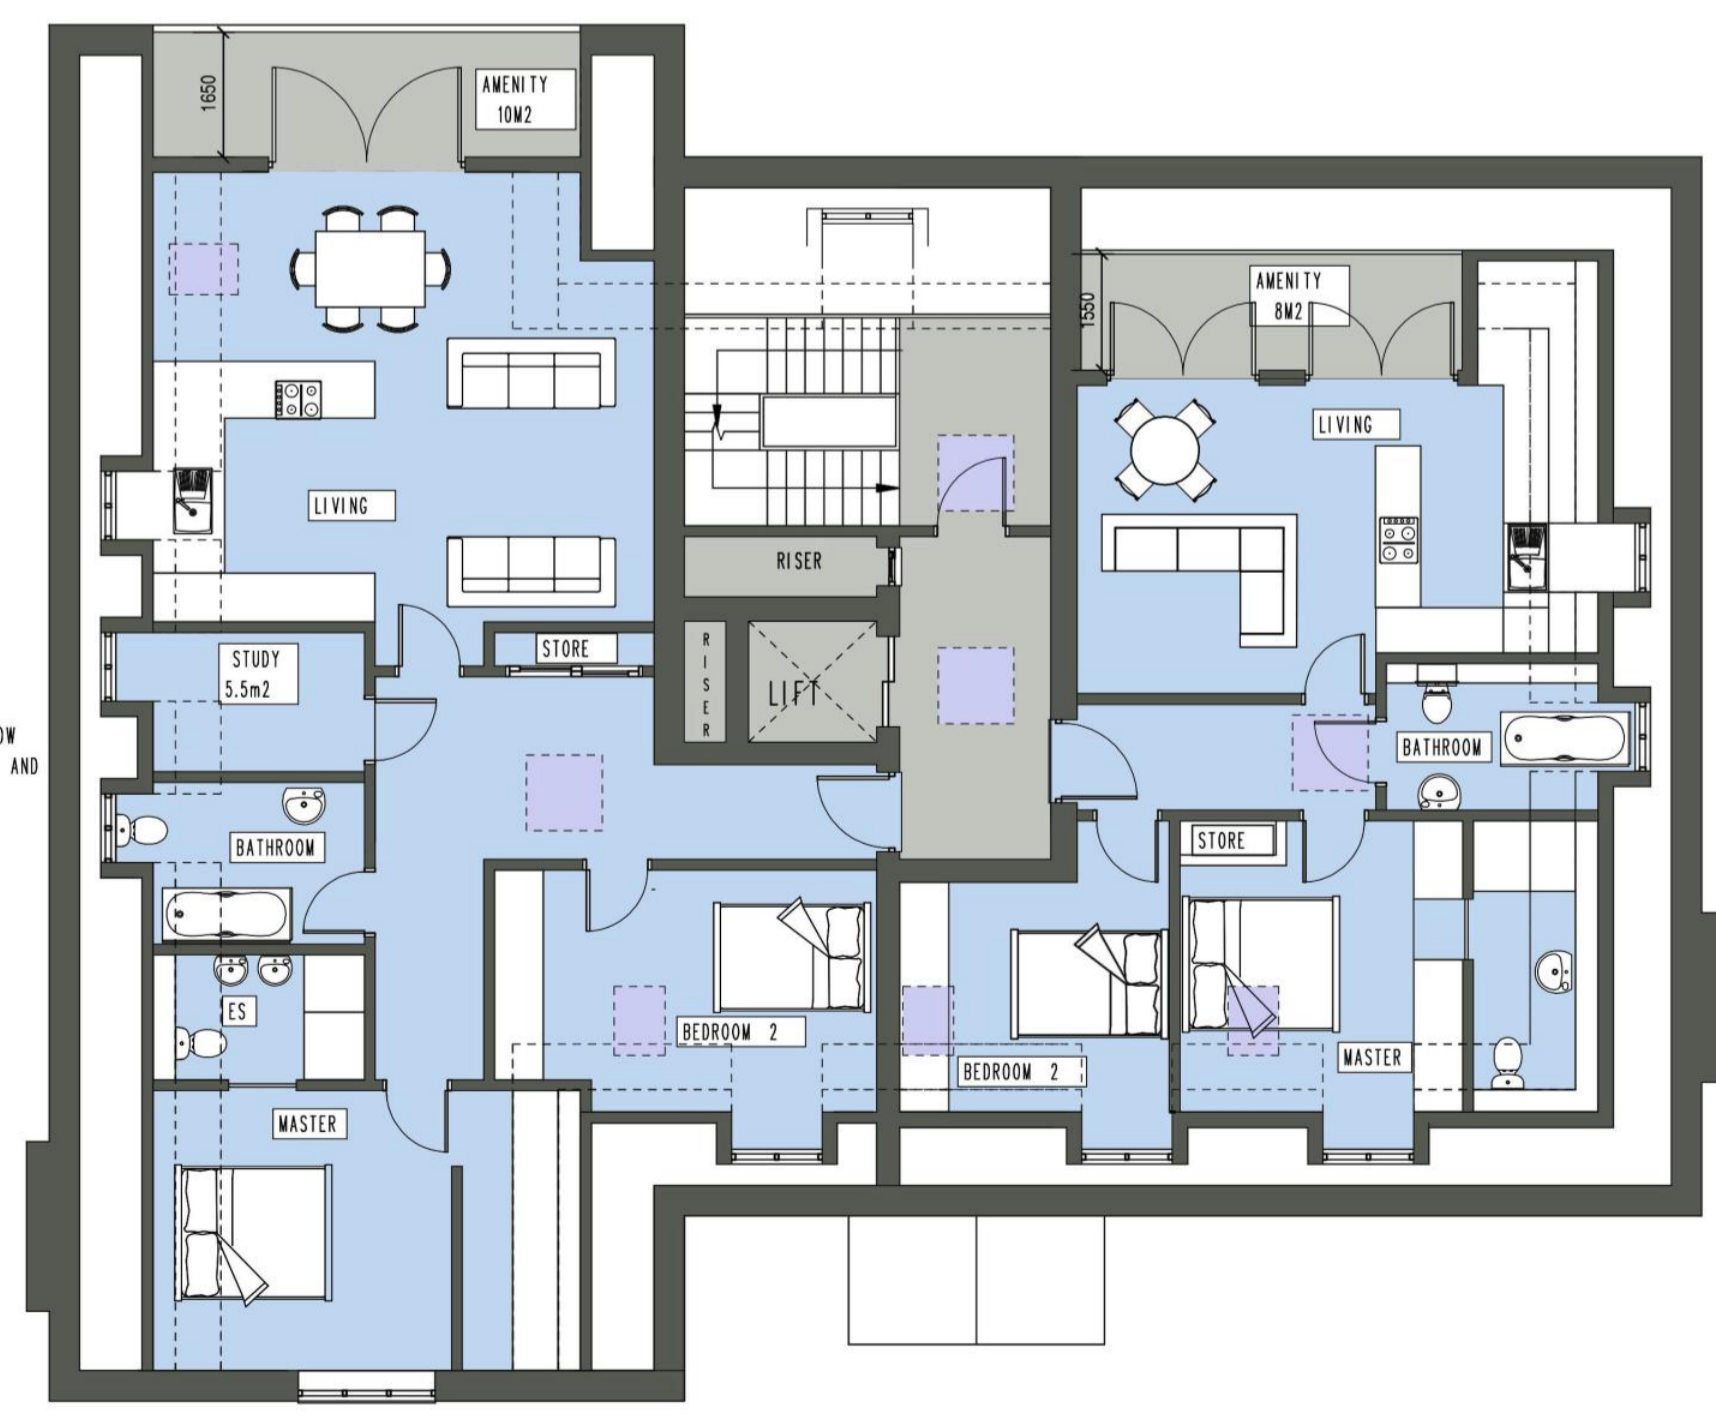

SECOND FLOOR (224M² @ 1.5M HIGH AND ABOVE)

FLAT 7
73M²
(2 BED)

PLANNING



GIFA
972M²
(1.5M HIGH AND ABOVE)

No.	Date	By	Contents
Revisions			

Site Address
23 CRESCENT EAST
HADLEY WOOD
EN40EY

Job Title
DEMOLITION OF EXG
HOUSE AND
ERECTION OF 7 FLATS

Drawing Title
PROPOSED PLANS

Scale 1:100 @ a1 Date 07/23 Drawn by sjl

Alan Cox
associates
Architectural & Planning Consultants
TEL: 020 - 8440 - 7777
FAX: 020 - 8364 - 9556

Proj. No. 521022-25 Rev.