



PLANNING

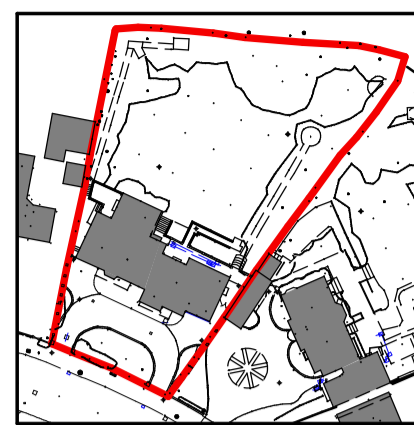

LOCATION PLAN 1:1250

SITE AREA 2093M²

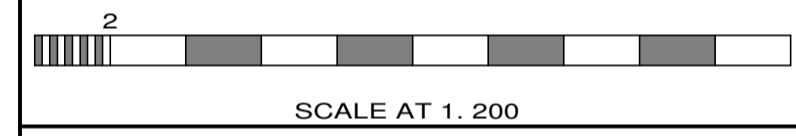

No.	Date	By	Contents
Revisions			

Site Address
**23 CRESCENT EAST
 HADLEY WOOD
 EN40EY**

Job Title
**DEMOLITION OF EXG
 HOUSE AND
 ERECTION OF 7 FLATS**

Drawing Title
EXG SURVEY

Scale 1:200 @ a1 Date 07/23 Drawn by sjl

Alan Cox
 associates
 Architectural & Planning Consultants
 TEL: 020 - 8440 - 7777
 FAX: 020 - 8364 - 9556

Org.No. 521022-21 Rev.