

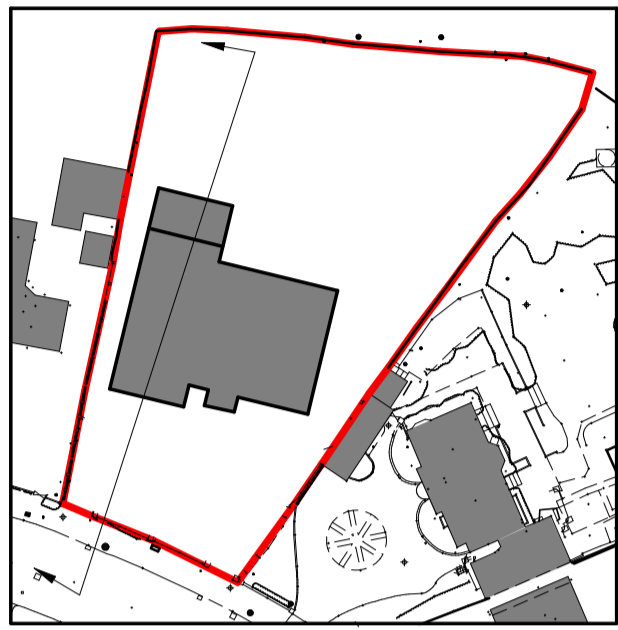
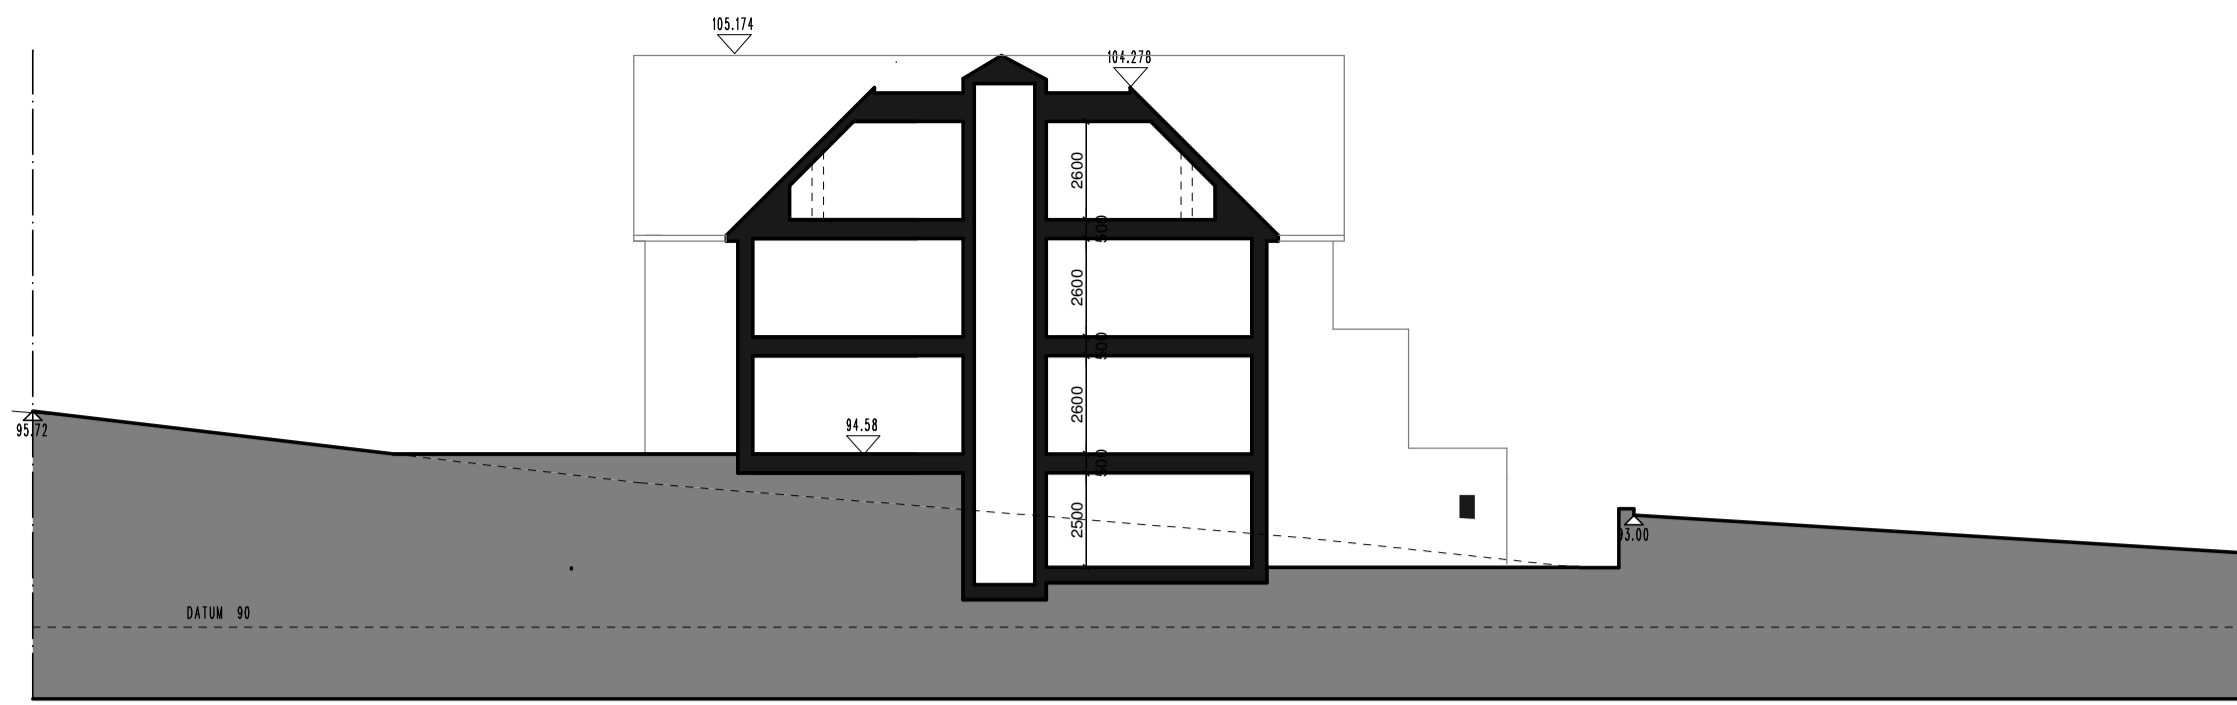



SECTION AA

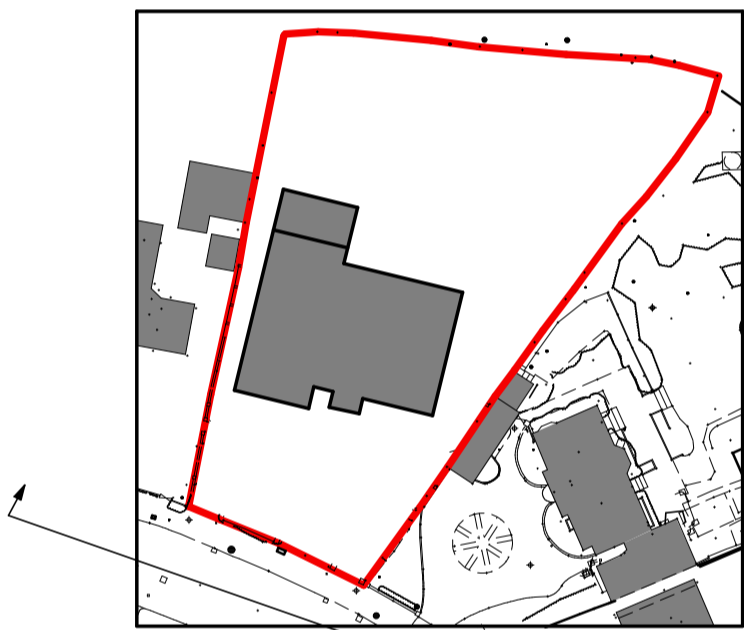


SECTION BB

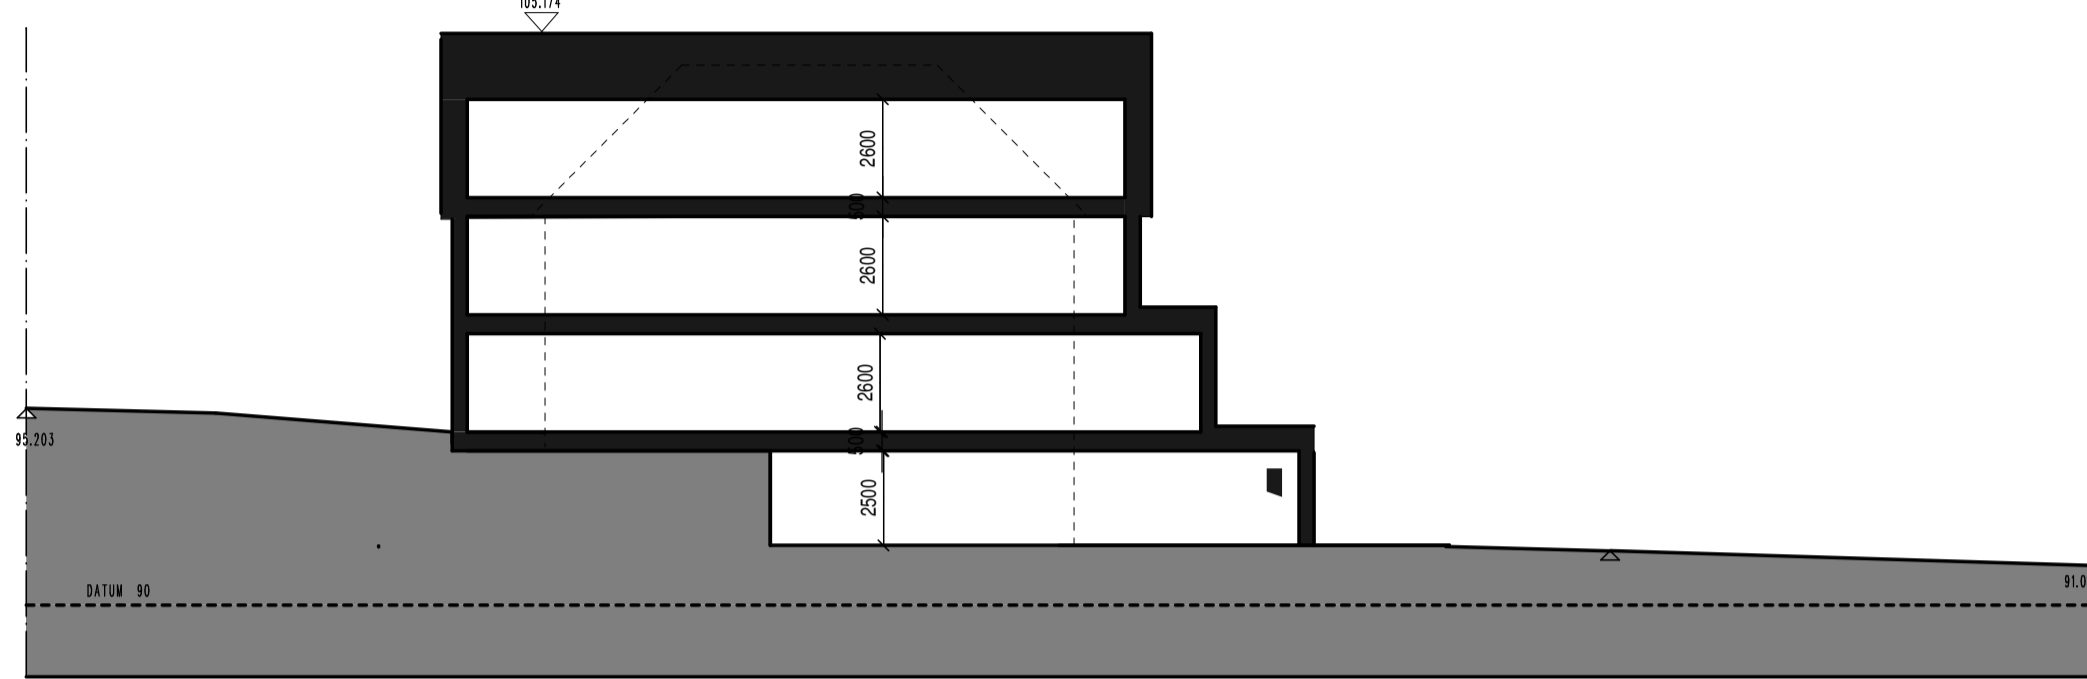



SECTION CC/ STREET SCENE

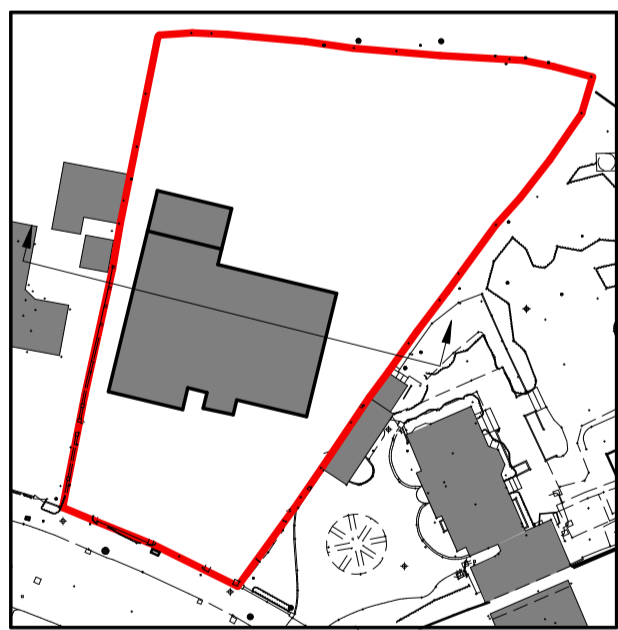

SECTION DD

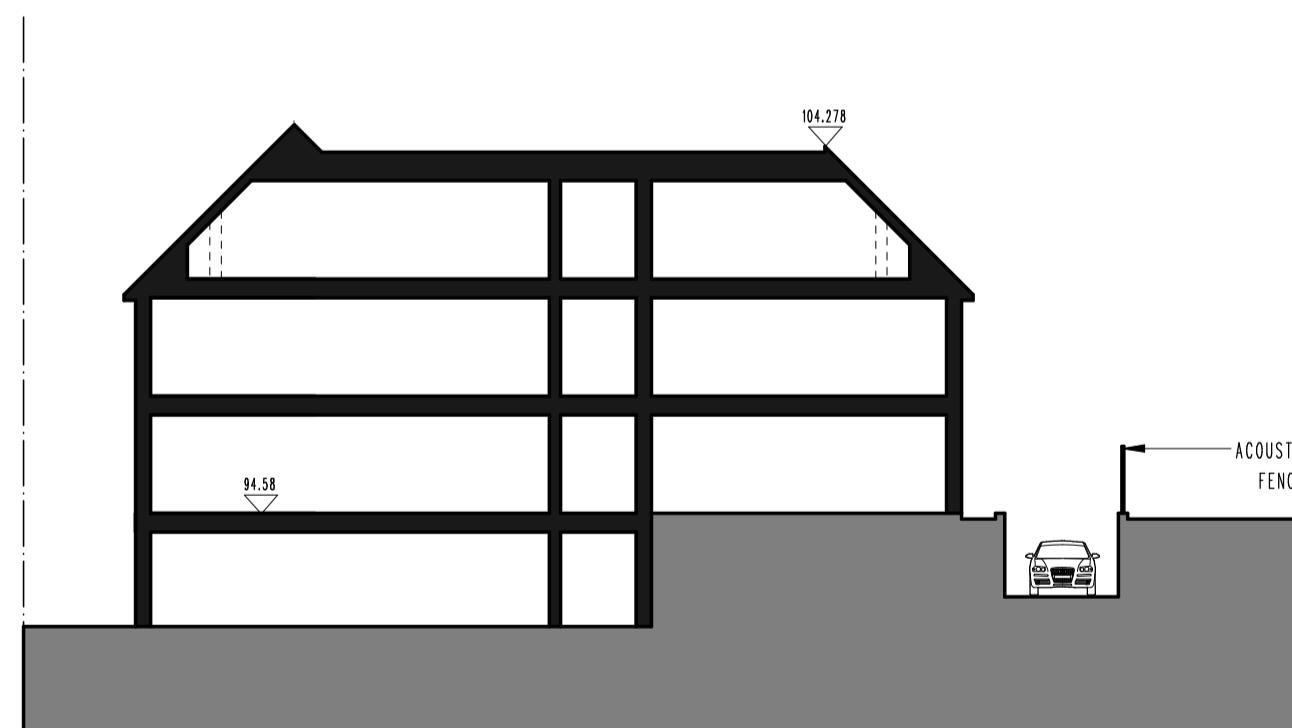

SECTION EE

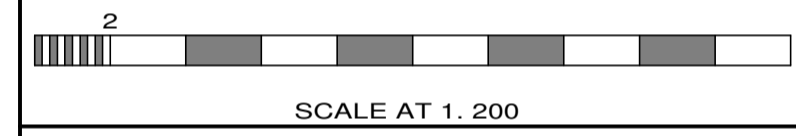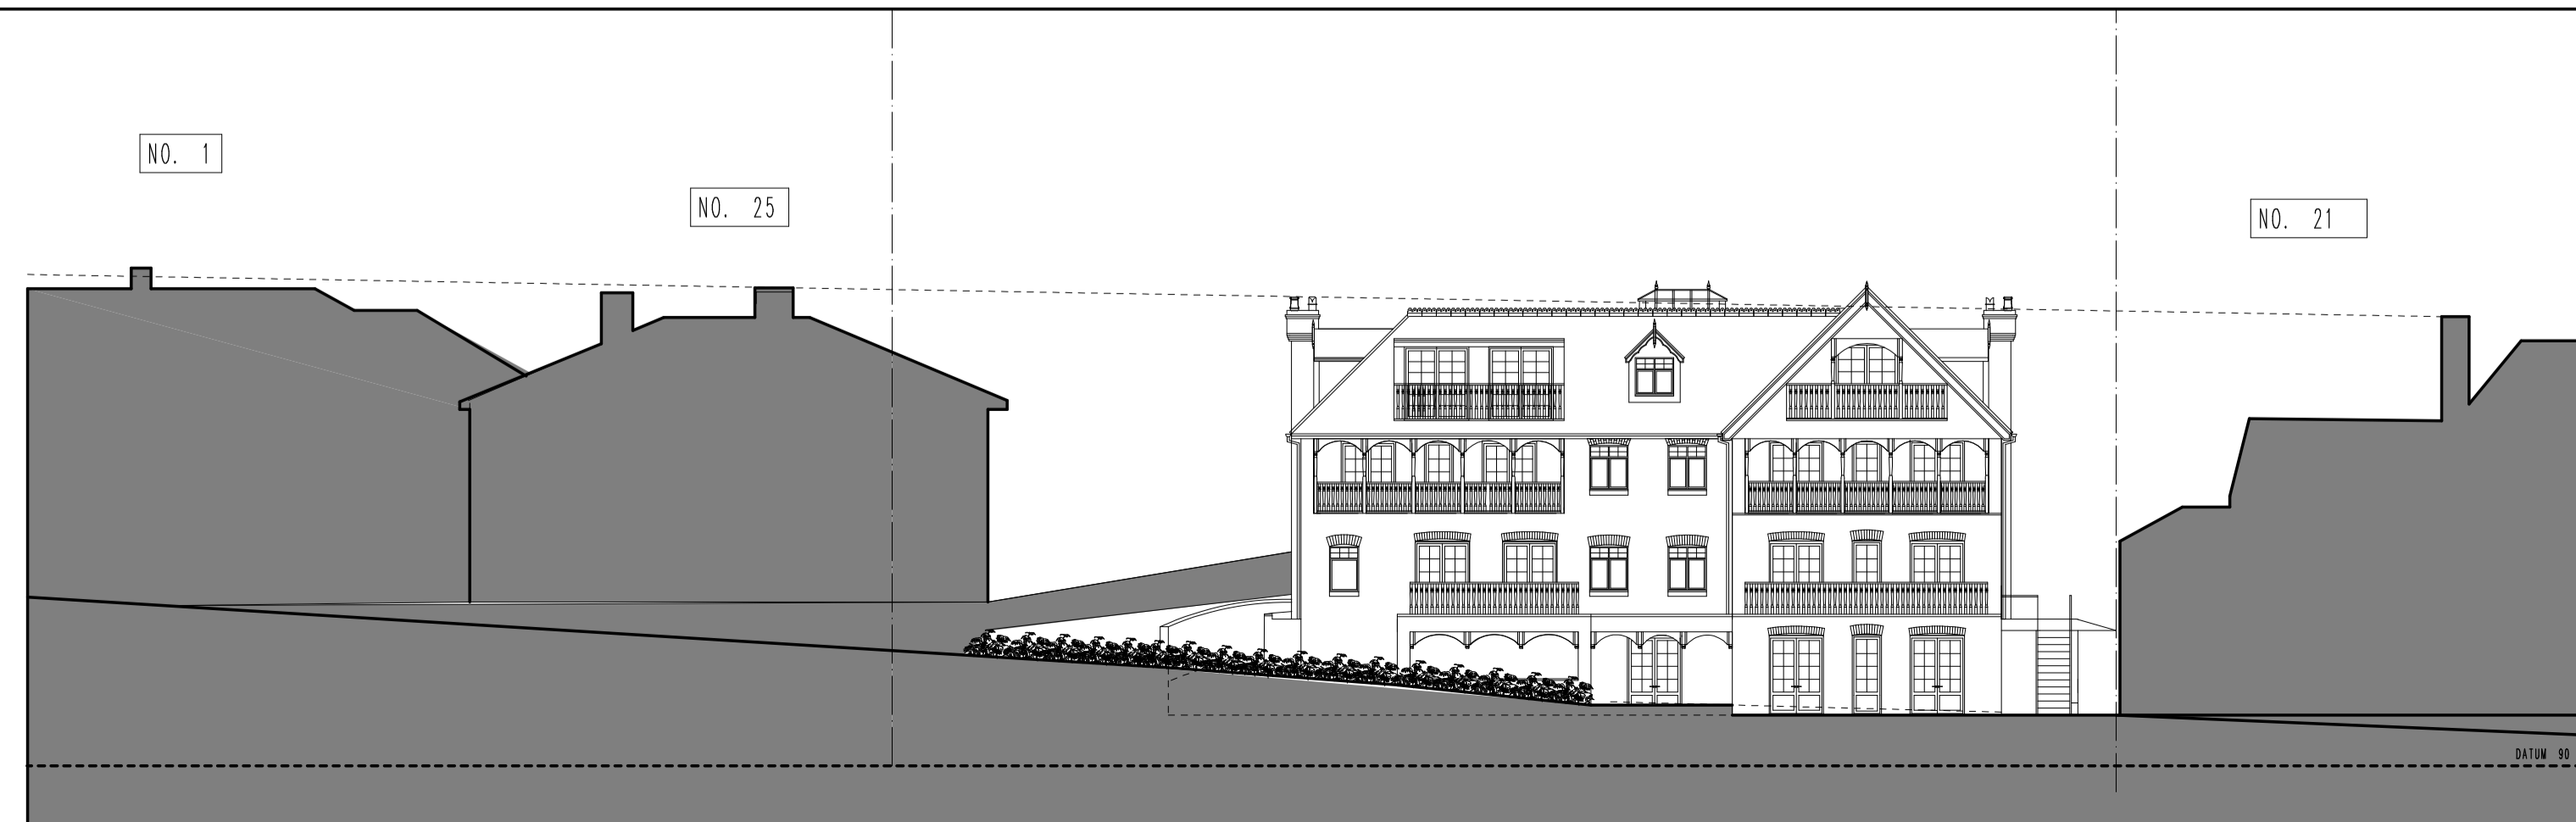

No.	Date	By	Contents
Revisions			

Site Address
 23 CRESCENT EAST
 HADLEY WOOD
 EN40EY

Job Title
 DEMOLITION OF EXG
 HOUSE AND
 ERECTION OF 7 FLATS

Drawing Title
 PROPOSED SECTIONS

Scale
 1:200 @ a1

Date
 07/23

Drawn by
 sjl

Alan Cox
 associates
 Architectural & Planning Consultants
 TEL: 020 - 8440 - 7777
 FAX: 020 - 8364 - 9556

Org.No. 521022-26

Rev.