


Site Location Plan - 54 Montpelier Road, BN1 3BA

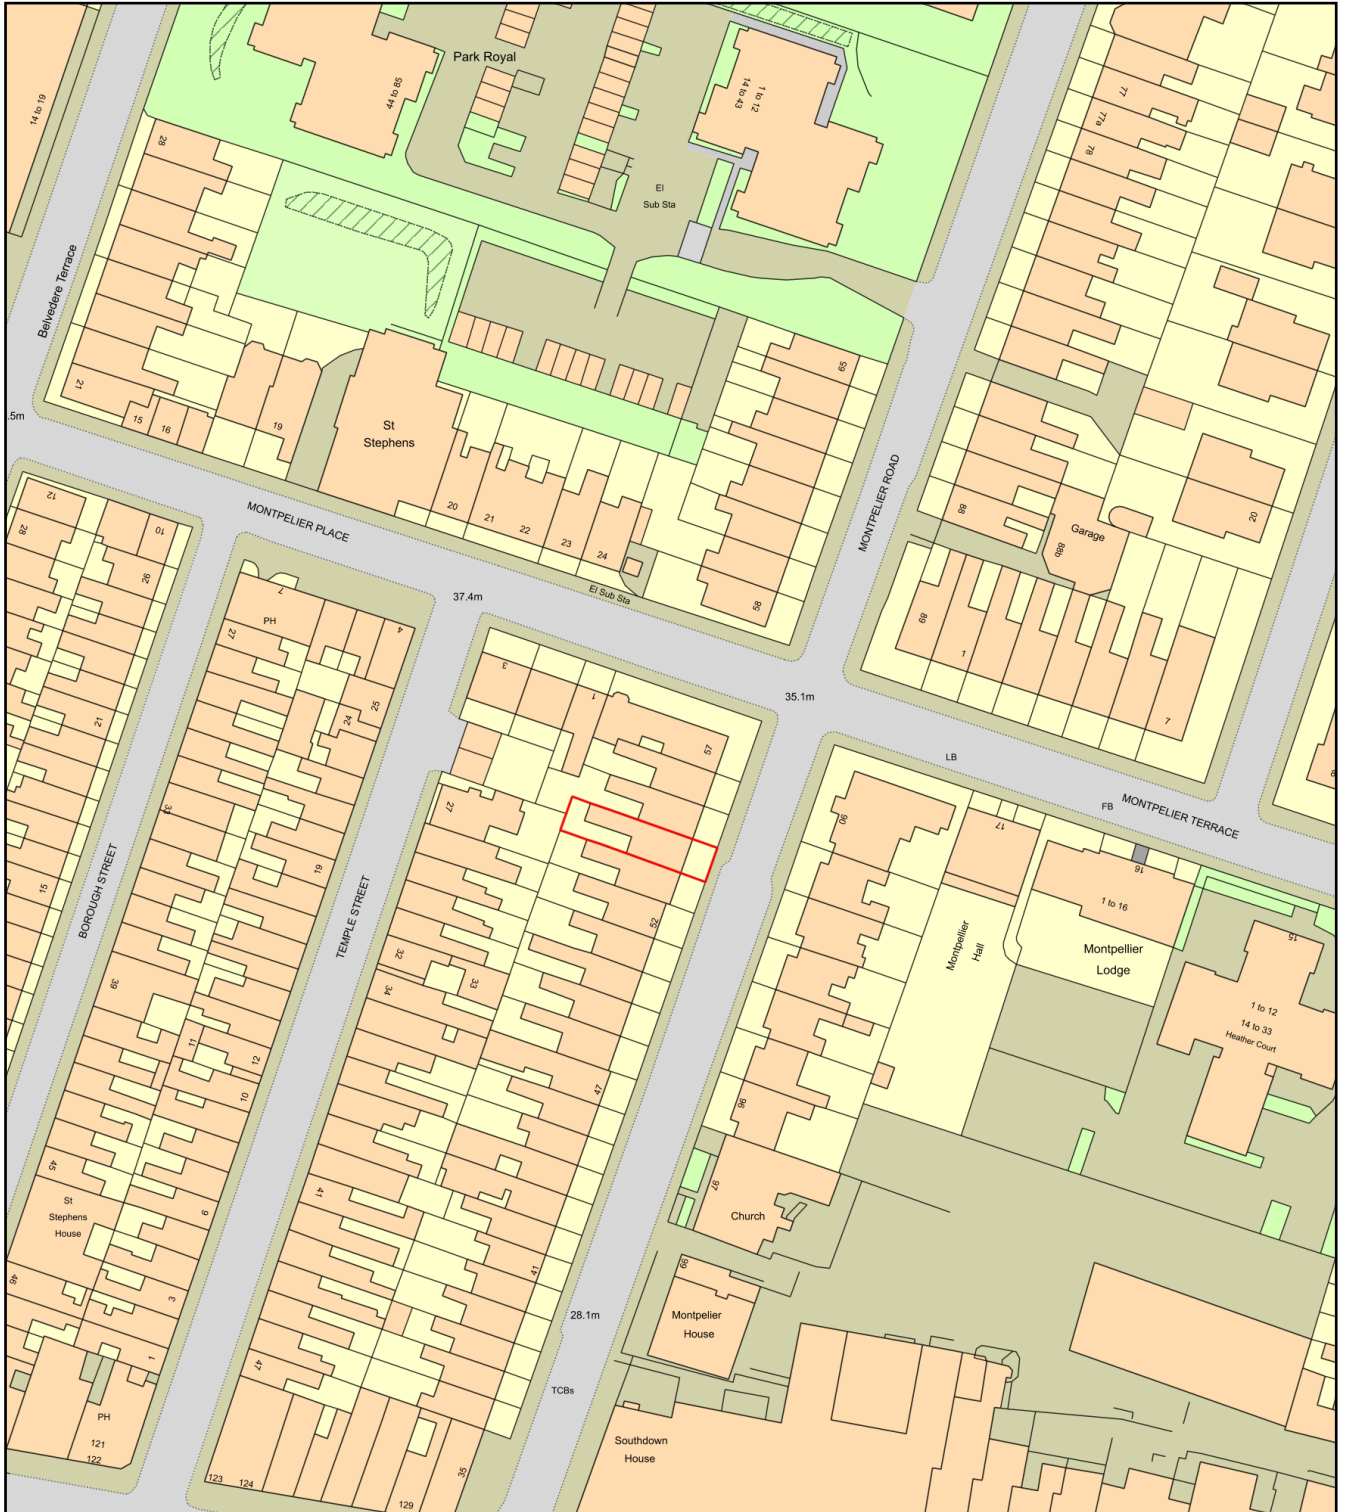

Plan Produced for: BH2024/00133/4
Date Produced: 28 Jan 2024
Plan Reference Number: TQRQM24028133359873
Scale: 1:1250 @ A4