
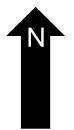
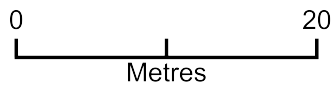


10 Tumulus Road, Saldean, Brighton, BN2 8FS

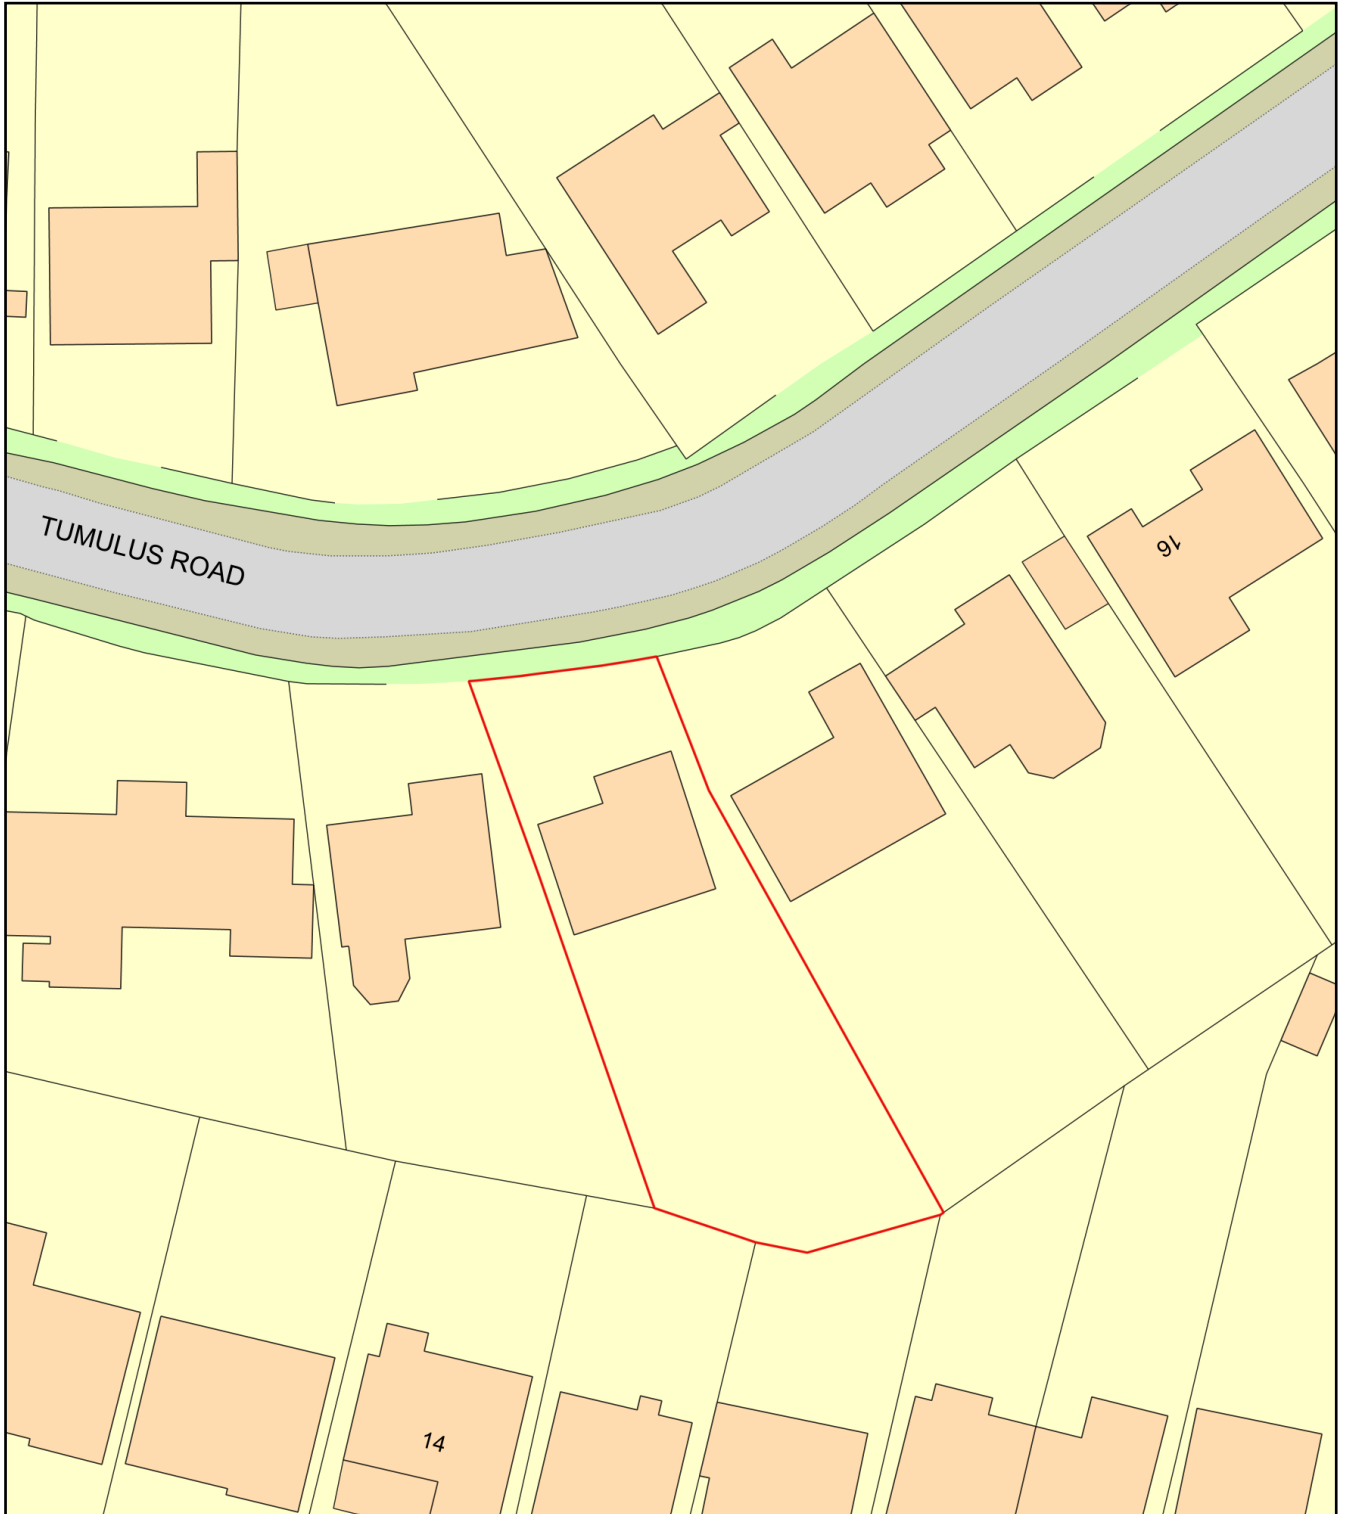

Plan Produced for: Mr and Mrs Collins

Date Produced: 24 Jan 2024

Plan Reference Number: TQRQM24024160034123

Scale: 1:500 @ A4