


© This drawing is copyright.  
It is sent to you in confidence and must not be reproduced or disclosed to third parties without our prior permission.

Do not scale from this drawing, other than for Local Authority Planning purposes.


This drawing is to be read in conjunction with all relevant consultants, specialist manufacturers drawings and specifications.

Any discrepancies in dimensions or details on or between these drawings should be drawn to our attention.

All dimensions are in millimetres unless noted otherwise.

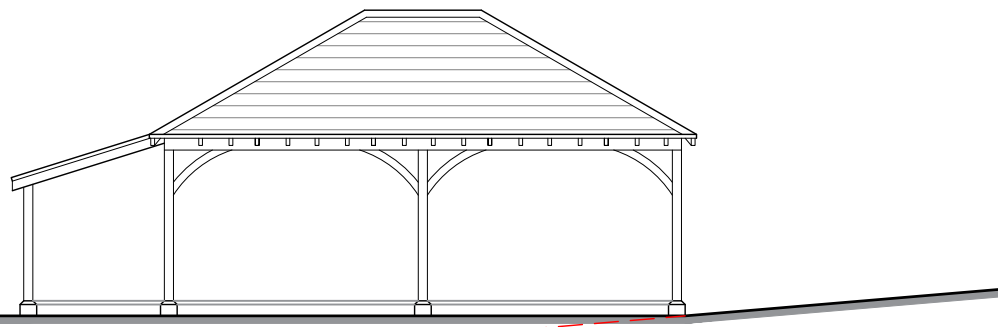


Proposed Carport and Store  
Front Elevation (North)

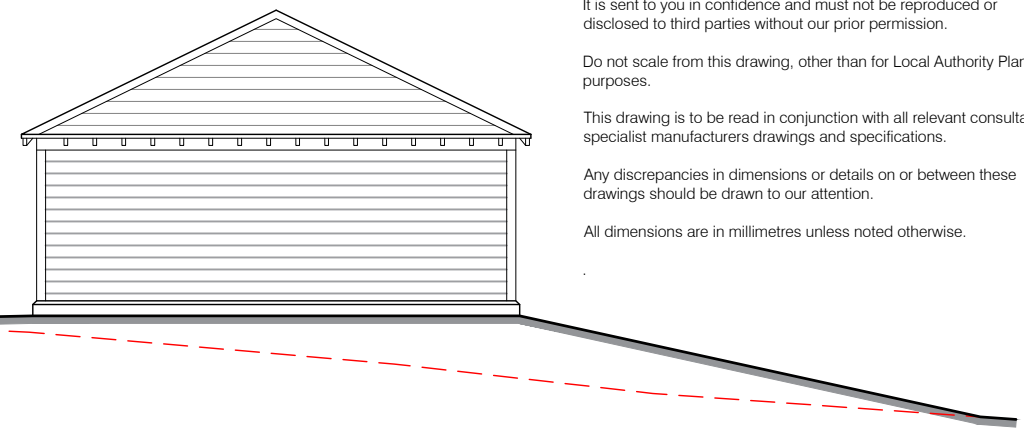


Proposed Carport and Store  
Side Elevation (West)


DATUM 100m

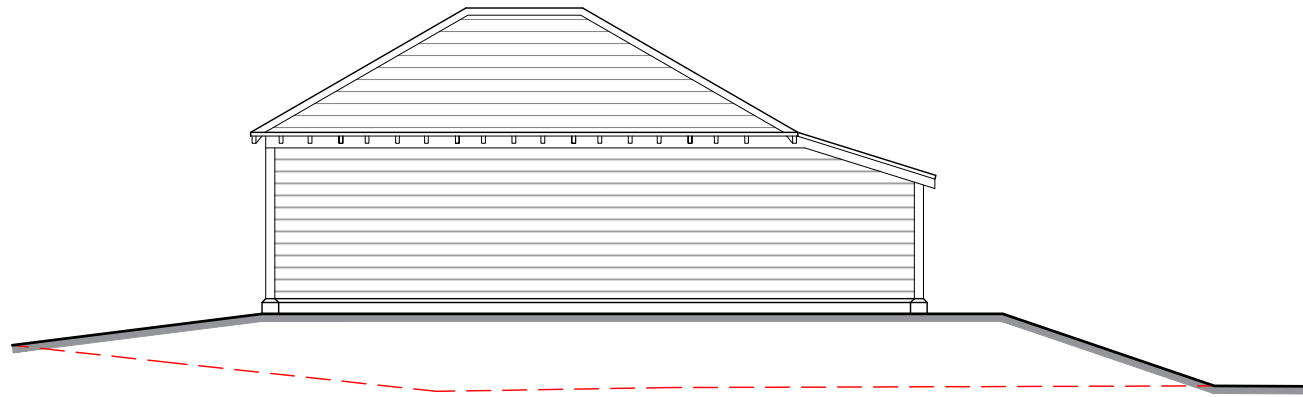

Proposed Carport and Store  
Rear Elevation (South)

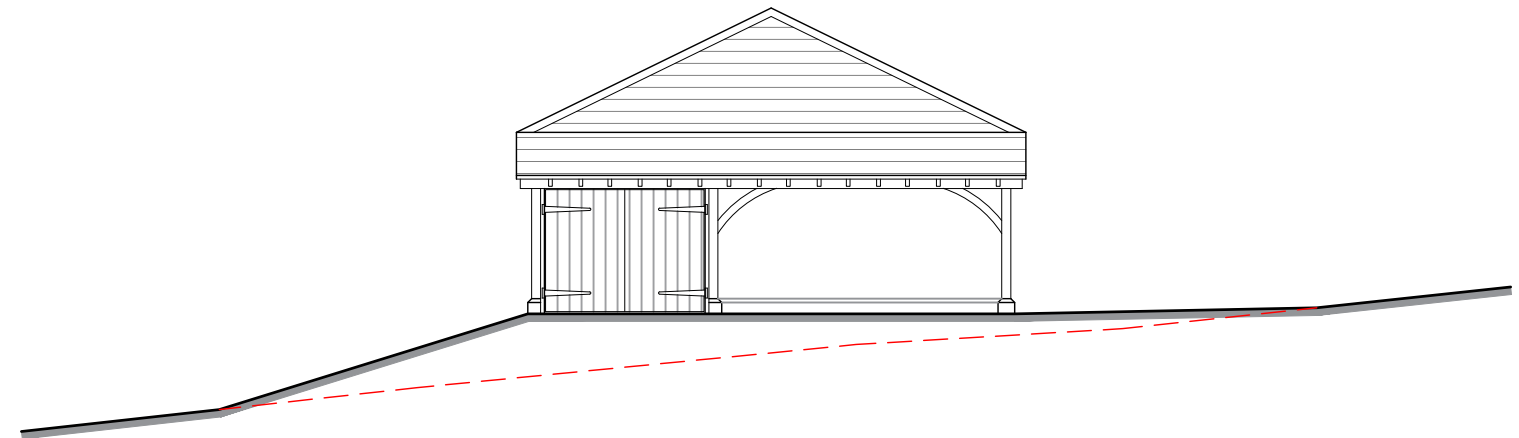

Proposed Carport and Store  
Side Elevation (East)

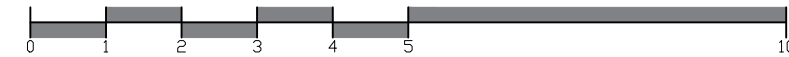

DATUM 100m

REV	DATE	DESCRIPTION	INITIAL	CHECKED
<b>PLANNING</b>				




harding rose architects

CLIENT Mr A Sherbrooke


PROJECT Glen Cottage, Kiln Lane, Rowledge

TITLE Proposed Plans and Elevations

SCALE <b>1:100@A3</b>	DATE <b>09.01.24</b>	<b>P.03   A</b>
DRAWN <b>HB</b>	PROJECT NO. <b>23.1115</b>	

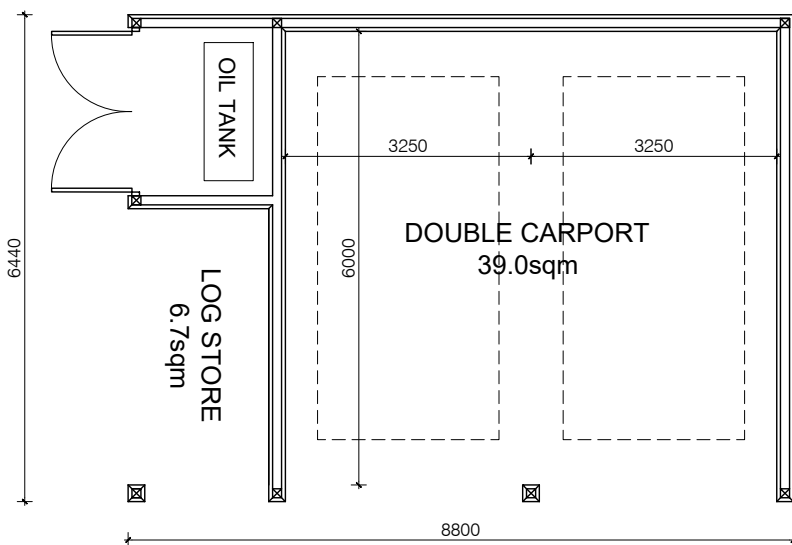

Proposed Carport and Store  
Ground Floor Plan  
50.8 sqm

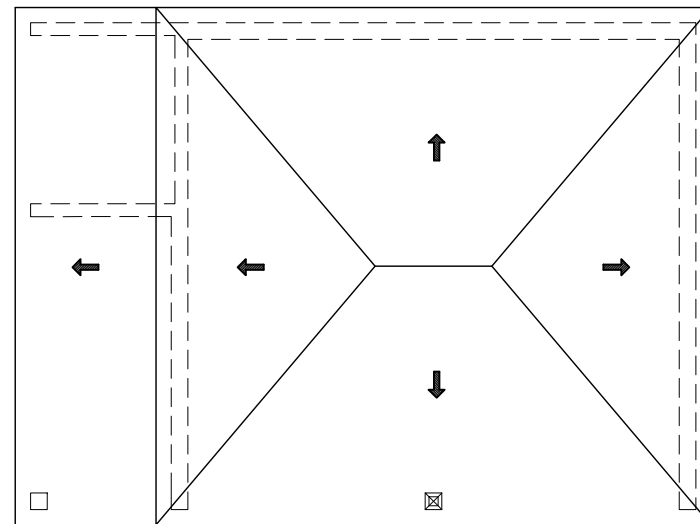

Proposed Carport and Store  
Roof Plan  
50.8 sqm

