

architects & urban designers

Tel: 0845 365 1475  
 Email: mail@adp-ltd.co.uk  
 www.adparchitects.co.uk  
 Richmond Court, 94 Botley Road, Park Gate, Southampton, SO31 1BA


project name/address:  
**36 Havant Road**  
**Hayling Island**  
**Hants**  
**P011 0PX**

client:  
**Ms E Foster**

drawing title:  
**Location Plan**


Copyright  
 Reproduced from Ordnance Survey's 1:1250 scale map  
 with permission of Controller, HMSO Crown copyright.  
 ADP Architects Ltd AR 100010061

job number: <b>2049</b>	drawing number: <b>L01</b>	revision:
drawing scale/size: <b>1:1250 (A4)</b>	date: <b>Jan 24</b>	drawn:

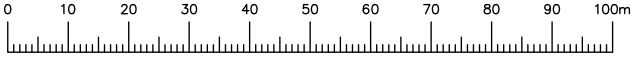

LINEAR SCALE 1:1250  
**A4@1:1250**

rev: date: note:

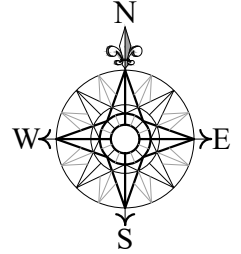

Indicative

The Maypole PH

