


This drawing is the Copyright of Richard Mazillius and may not be altered or reproduced in any way without written permission of Richard Mazillius.


Written dimensions supersede scaled dimensions. All dimensions to be checked on site by the Contractor before commencement of the works or before components are fabricated.

This drawing is to be used only for the purposes intended and as described in the drawing title box.

This drawing to be read in conjunction with all other project drawings, including other appointed Consultant drawings as applicable to the project.

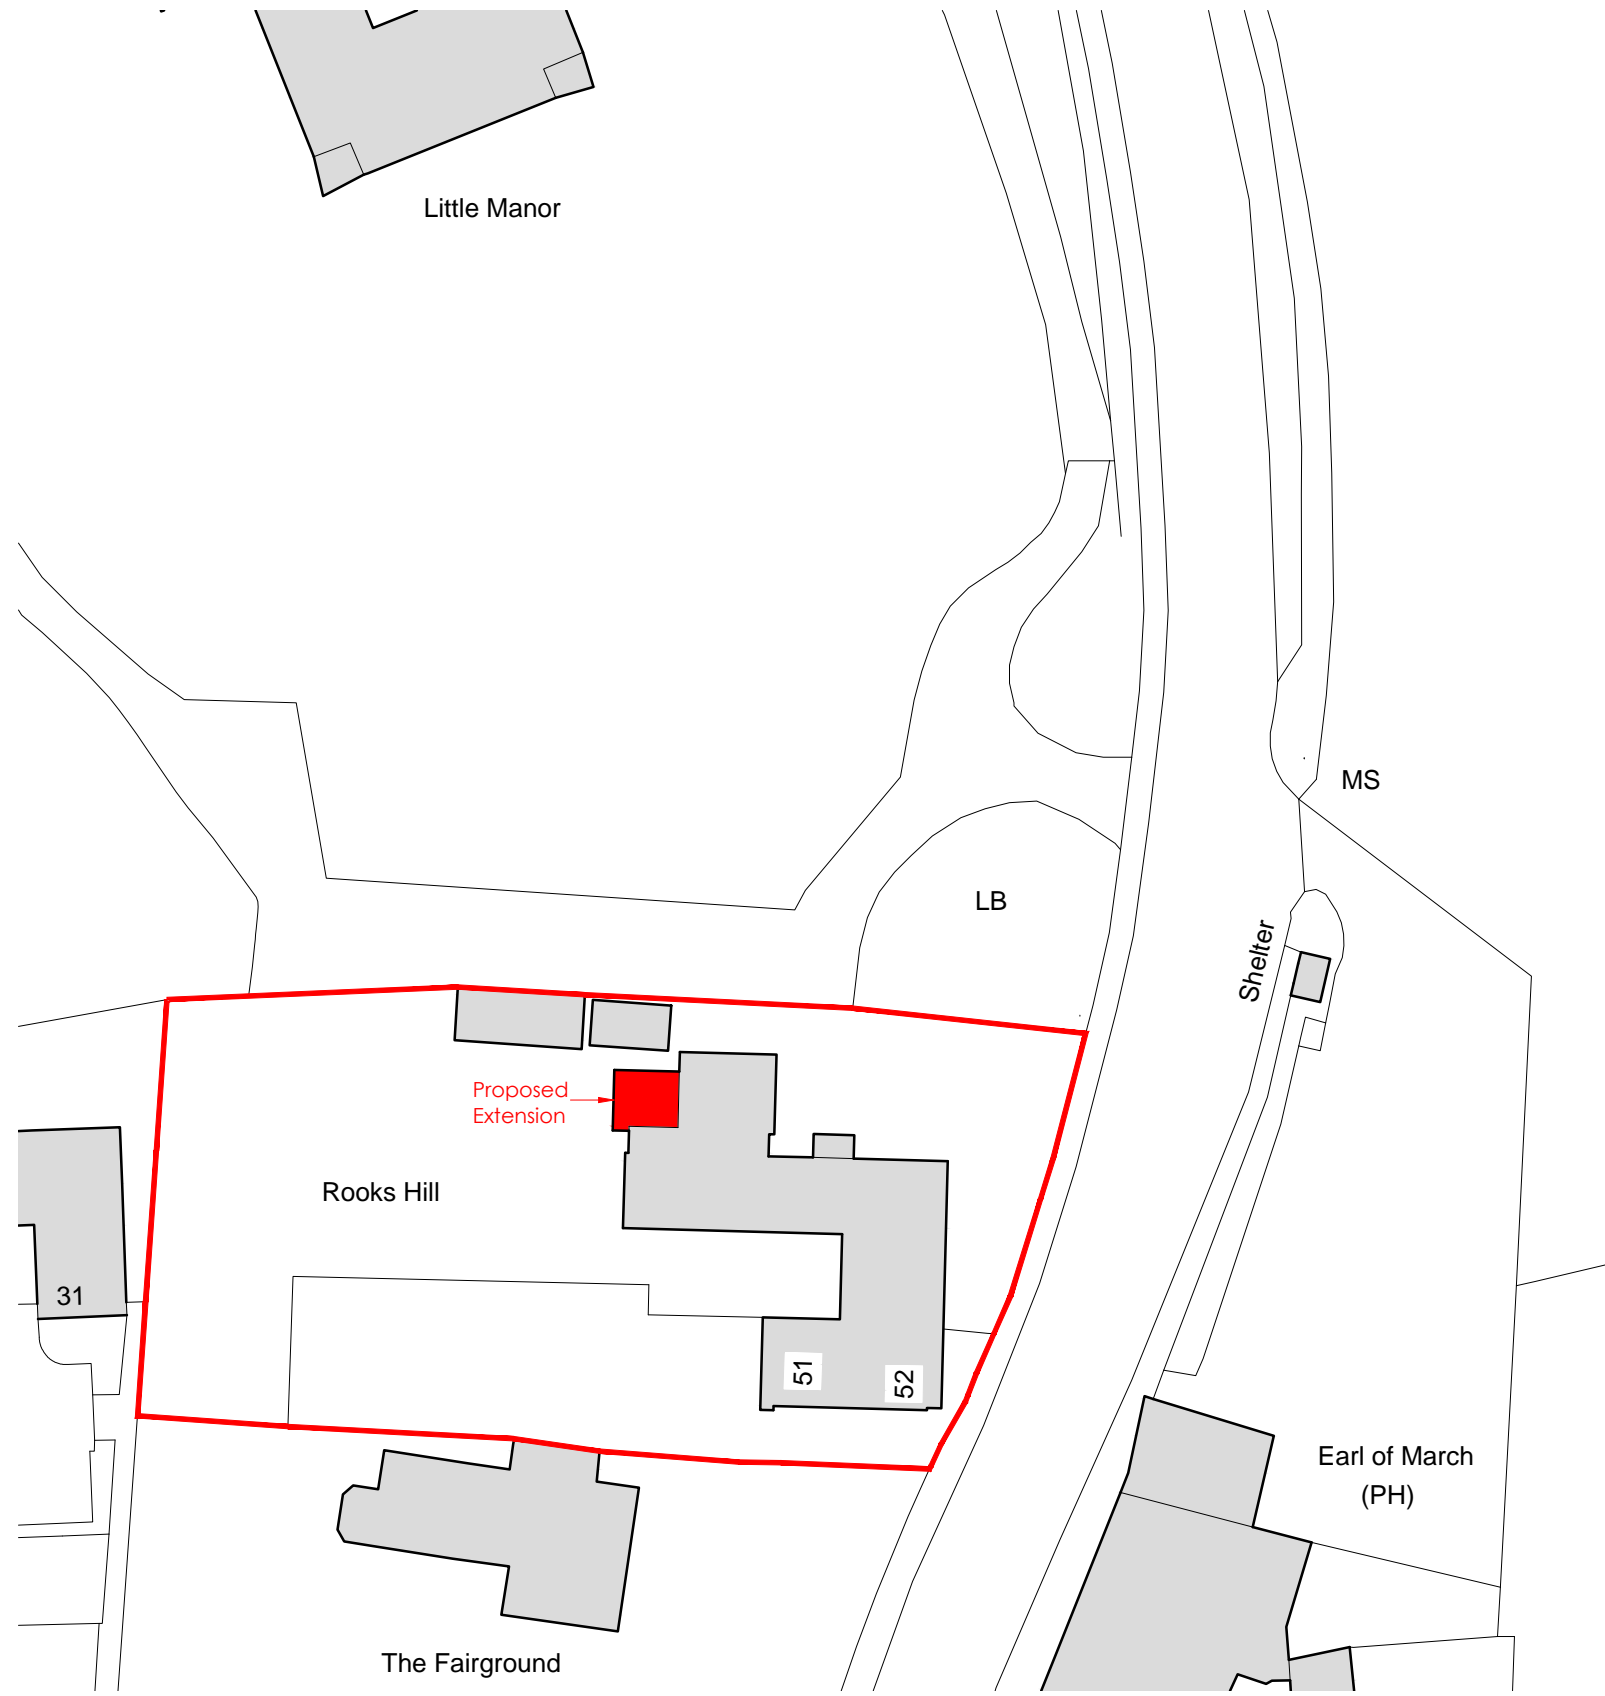


**Block Plan** SCALE 1:500

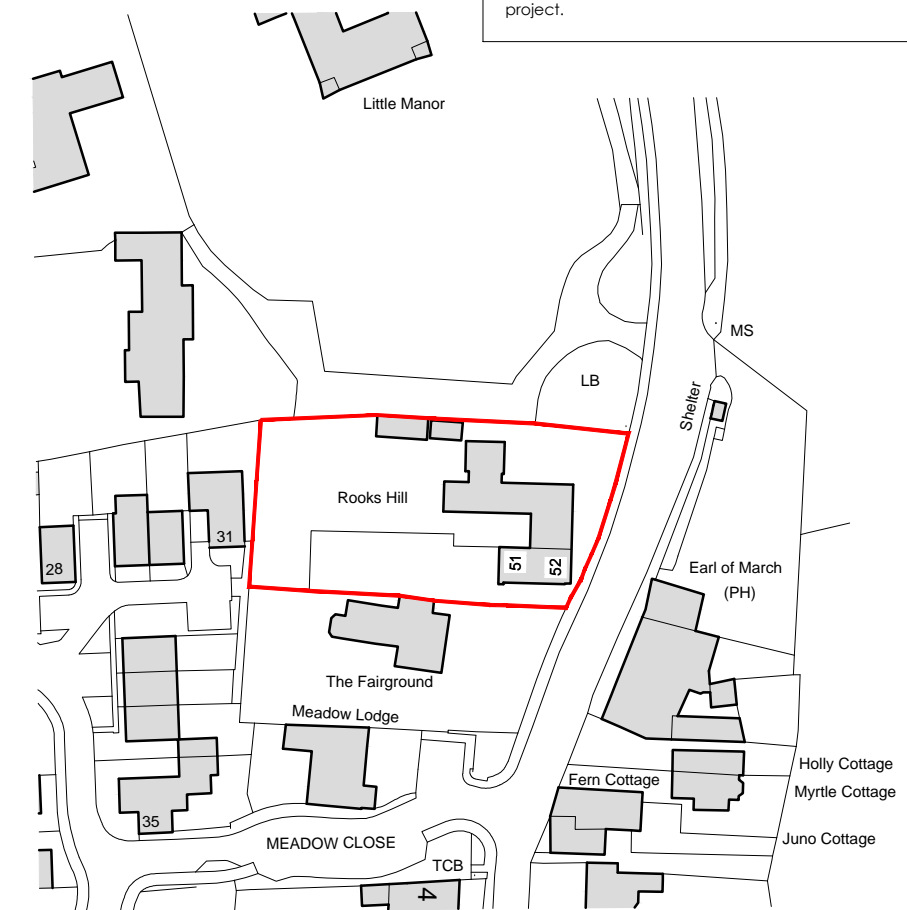

Ordnance Survey, (c) Crown Copyright 2018. All rights reserved. Licence number 100022432

**Location Plan**

SCALE 1:1250

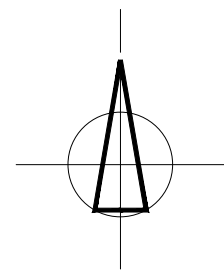

Revision	Date	Description
A	29.08.23	Extension repositioned.

**Richard Mazillius**  
Architecture

1 Kings Road, Binstead, Ryde, Isle of Wight, PO33 3RX  
tel: 01983 616352 mobile: 07881 651766 e-mail: info@richardmazillius.co.uk

Client: Mr & Mrs T Jones

Project: Rooks Hill  
Lavant  
Chichester  
PO18 0BQ

BLOCK & LOCATION PLANS		
Scale	Date	Drawn
1:500, 1:1250 @ A3	Jan 2021	rmm
Project No.	Drawing No.	Revision
<b>21081</b>	<b>101</b>	<b>A</b>