


# Site/Block Plan - 4 Castle Banks

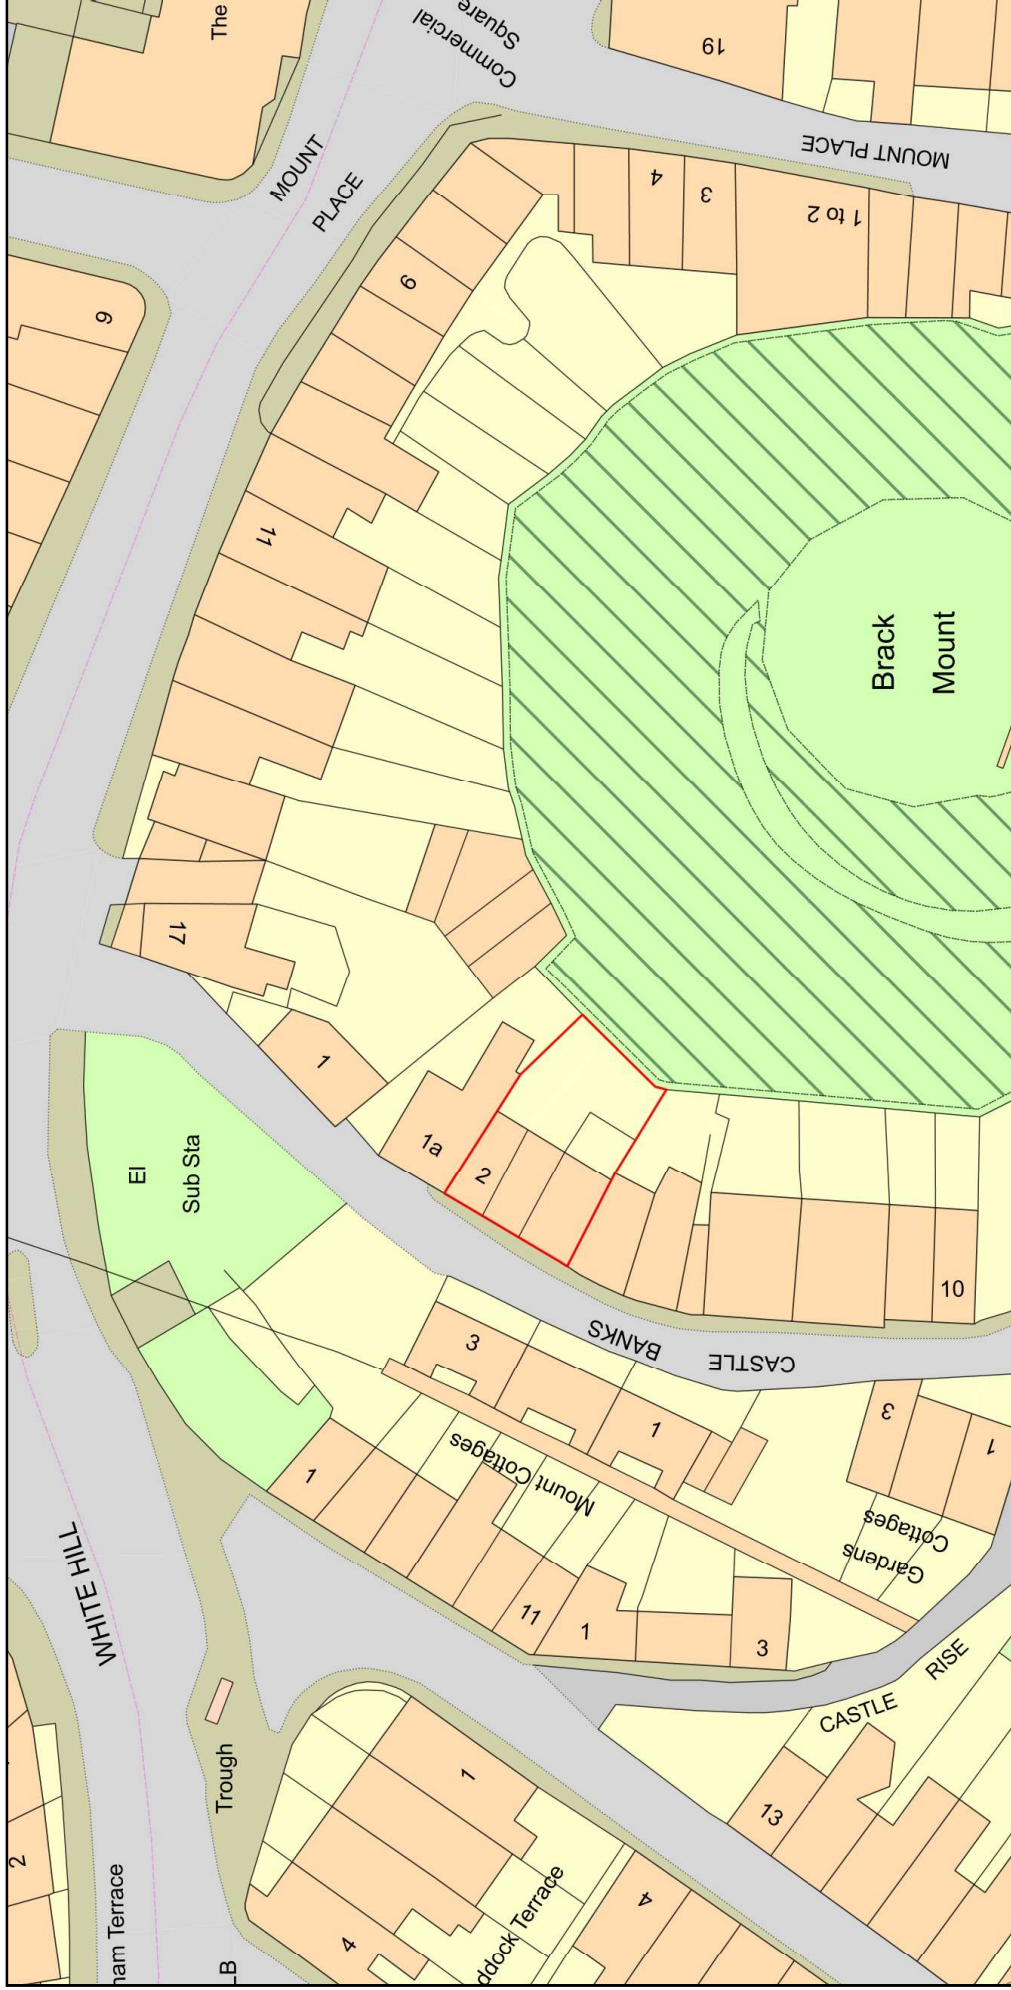

Plan Produced for: Ben Rubinstein  
Date Produced: 18 Jan 2024  
Plan Reference Number: TQRQM24018120908076  
Scale: 1:500 @ A4

© Crown copyright and database rights 2023 OS 100042766