


Domestic Hedge Species:



Acer campestre

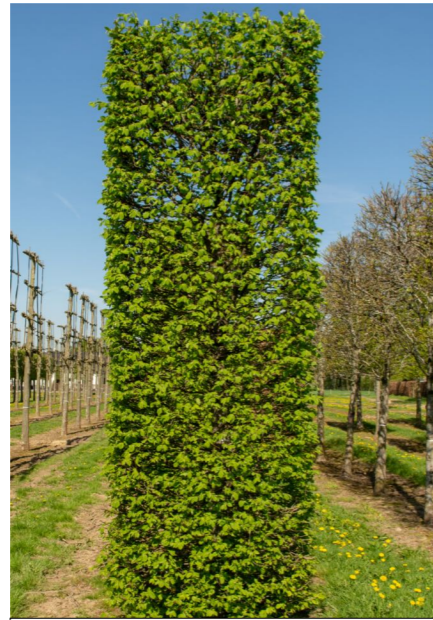

Carpinus betulus



Buxus Rotundifolia



Thuja plicata 'Atrovirens'

Native Hedgerow species mix to be used bulking up boundary hedges

- 76% Hawthorn
- 14% Field Maple
- 2% Guelder Rose
- 2% Wild Privet
- 2% Holly
- 2% Dog Rose
- 2% Dogwood

Bare root planting 90/120cm high @ 6 plants per lin metre in 2 no staggered rows.

Shelter Belt Trees & Shrubs:



Abies nordmanniana



Crataegus monogyna



Populus trichocarpa



Salix alba Chermesina



Acer campestre



Malus sylvestris



Populus x berolinensis



Salix rosmarinifolia



Alnus glutinosa



Populus tremula



Prunus laurocerasus 'Rotundifolia'



Thuja plicata 'Gelderland'

Scale: NTS

Issue	Planning Issue	Comments
1	22.12.23	
2		
3		
4		
5		

**Chris Beardshaw Design**  
Landscape Design & Consultancy

A: Design Office: Coves Barn, Jackbarrow Road, Winstone, Cirencester GL7 7JZ  
E: chris@chrisbeardshaw.com T: +44 (0) 78876070

Checked: cpb

**Kings Park, Isington Road, Binsted, ALTON, Hampshire**

Proposed Hedge Species, Shelter Belt Trees & Shrubs Planting

project title:

drawing title:

project no: KP01

drawing no: 360