

Woodland Trees:



Acer campestre




Acer x freemanii 'Celzam'



Ilex aquifolium



Metasequoia glyptostroboides

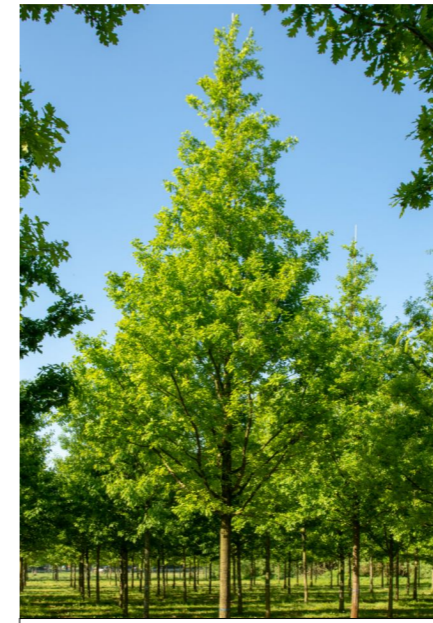

Quercus robur

Domestic Trees:




Acer sacharrinum



Alnus 'Sipkes'



Betula nigra

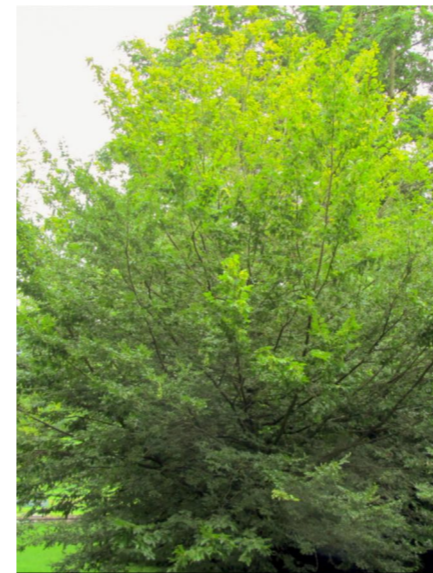


Carpinus betulus 'Quercifolia'



Crataegus laevigata




Liquidambar formosana Monticola

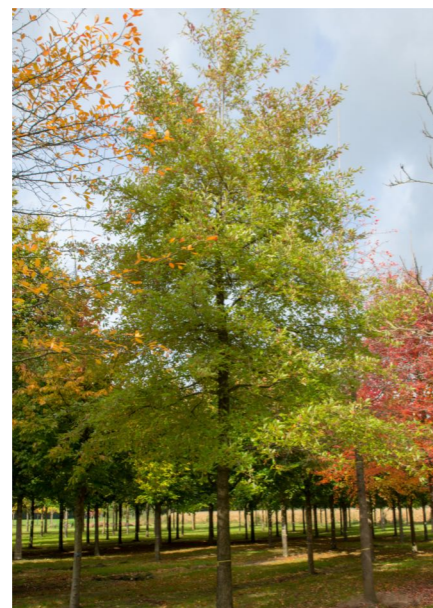

Nyssa sylvatica



Prunus padus 'Albertii'

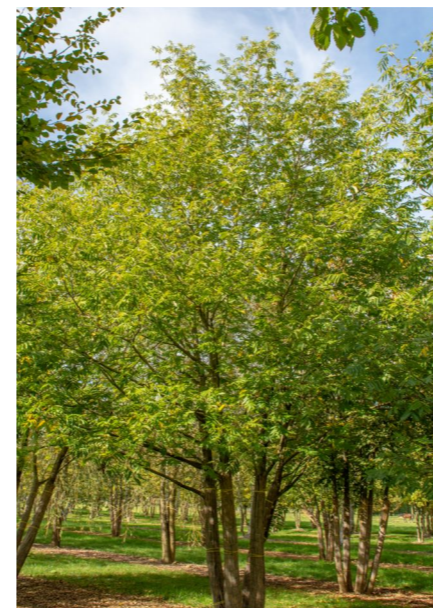

Pterocarya stenoptera



Taxodium distichum

Woodland Floral Seed Mix:

Latin Name	Common Name	
Achillea millefolium	Yarrow	3%
Agrimonia eupatoria	Common Agrimony	4%
Alliaria petiolata	Garlic Mustard	7%
Centaurea nigra	Common Knapweed	6%
Digitalis purpurea	Wild Foxglove	3%
Filipendula ulmaria	Meadowsweet	4%
Galium mollugo	Hedge Bedstraw	4%
Geranium pyrenaicum	Hedgerow Cranesbill	1%
Geum urbanum	Wood Avens	5%
Hypericum perforatum	Common St. John's Wort	2%
Knautia arvensis	Field Scabious	4%
Lathyrus pratensis	Meadow Vetchling	3%
Leontodon autumnalis	Autumn Hawkbit	2%
Leucanthemum vulgare	Oxeye Daisy	5%
Malva moschata	Musk Mallow	5%
Malva sylvestris	Common Mallow	4%
Prunella vulgaris	Self Heal	5%
Silene alba	White Campion	5%
Silene dioica	Red Campion	7%
Silene vulgaris	Bladder Campion	2%
Stachys sylvatica	Hedge Woundwort	6%
Torilis japonica	Upright Hedge Parsley	4%
Verbascum nigrum	Dark Mullein	3%
Vicia cracca	Tufted Vetch	5%
Vicia sylvatica	Wood Vetch	1%

Scale: NTS

Comments

Planning Issue

Issue 22.12.23

1

2

3

4

5

Chris Beardshaw Design
Landscape Design & Consultancy

A: Design Office: Coves Barn, Jackbarrow Road, Winstone, Cirencester GL7 7JZ
E: chris@chrisbeardshaw.com T: +44 (0) 78876070

Checked: cpb

Kings Park, Isington Road, Binsted, ALTON, Hampshire

project title:

project no: KP01

Indicative Tree & Seed Planting

drawing title:

drawing no: 361