


Check all dimensions on site prior to commencement of work.
Do not scale from this drawing except for planning purposes.


This drawing is the © copyright of
Vallis & Hall Conservation Architects LLP

This drawing has been produced for [Mr & Mrs Nash] for the project [St Peter's Well, Lodsworth] and is submitted as part of the [Detailed Design Layout] and is not intended for use by any other person or for any other purpose.



Notes -

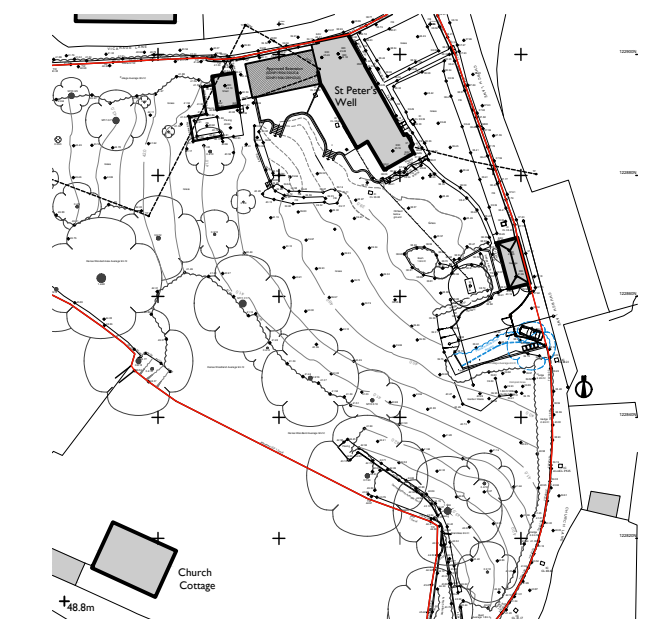


Key Plan (1:1250):

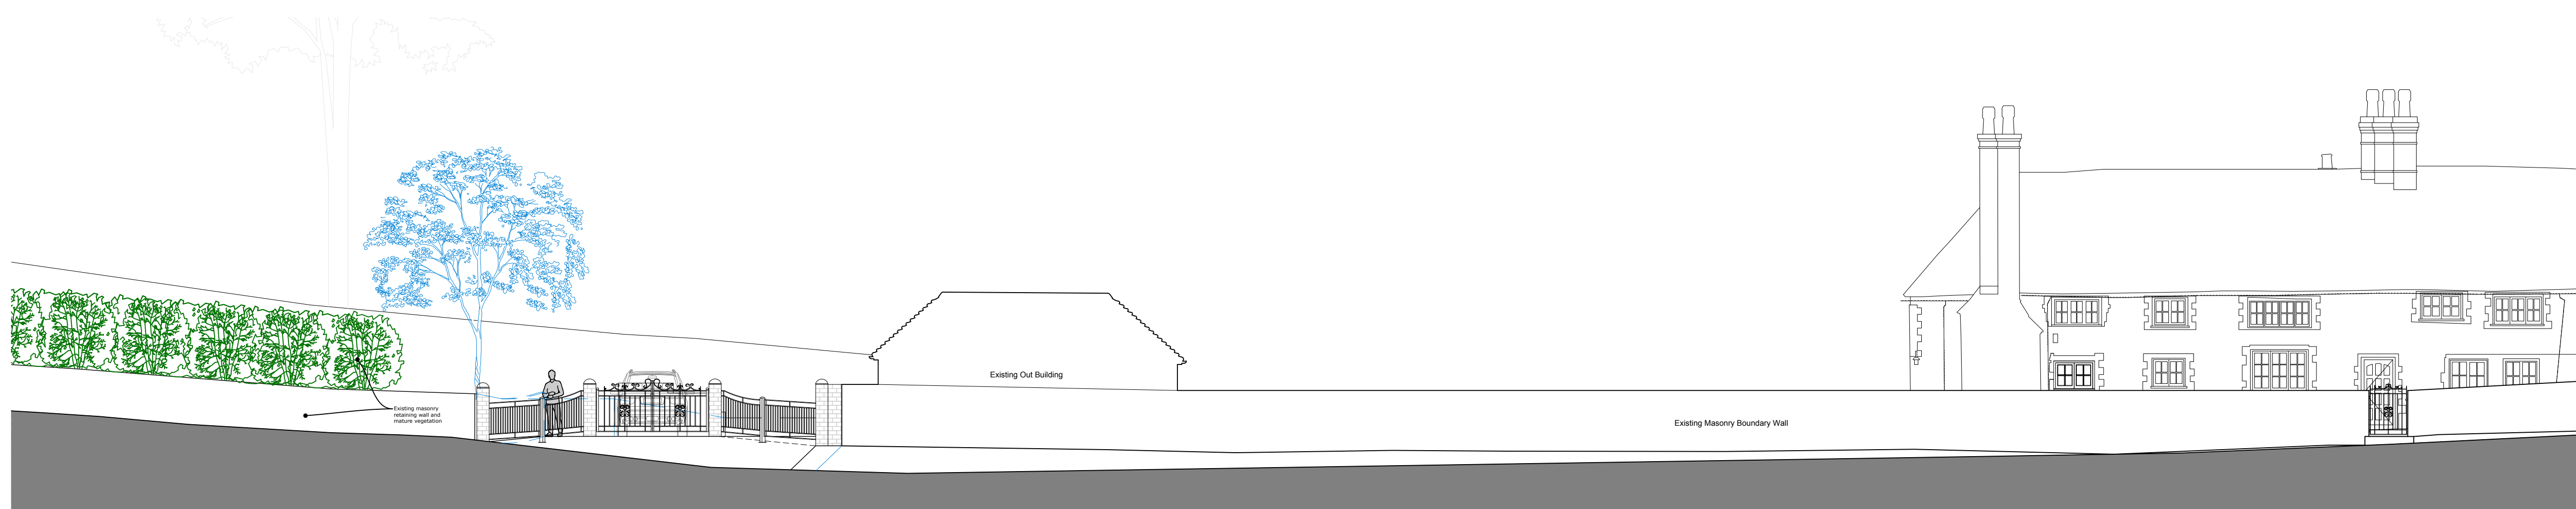


Site Section A - Street Elevation

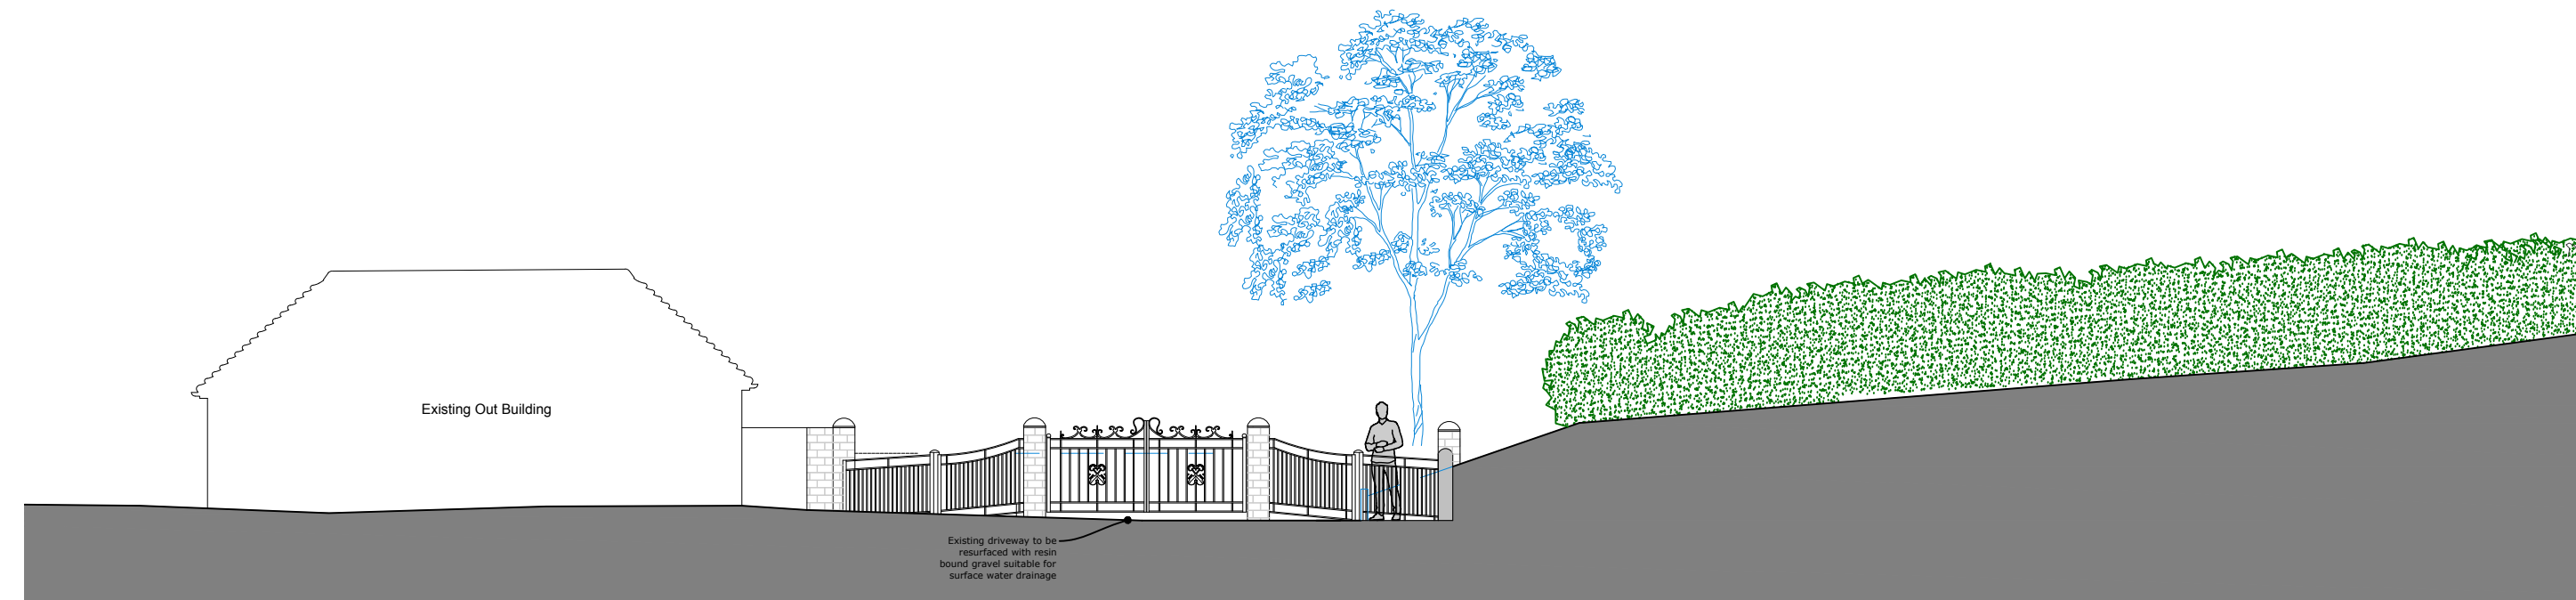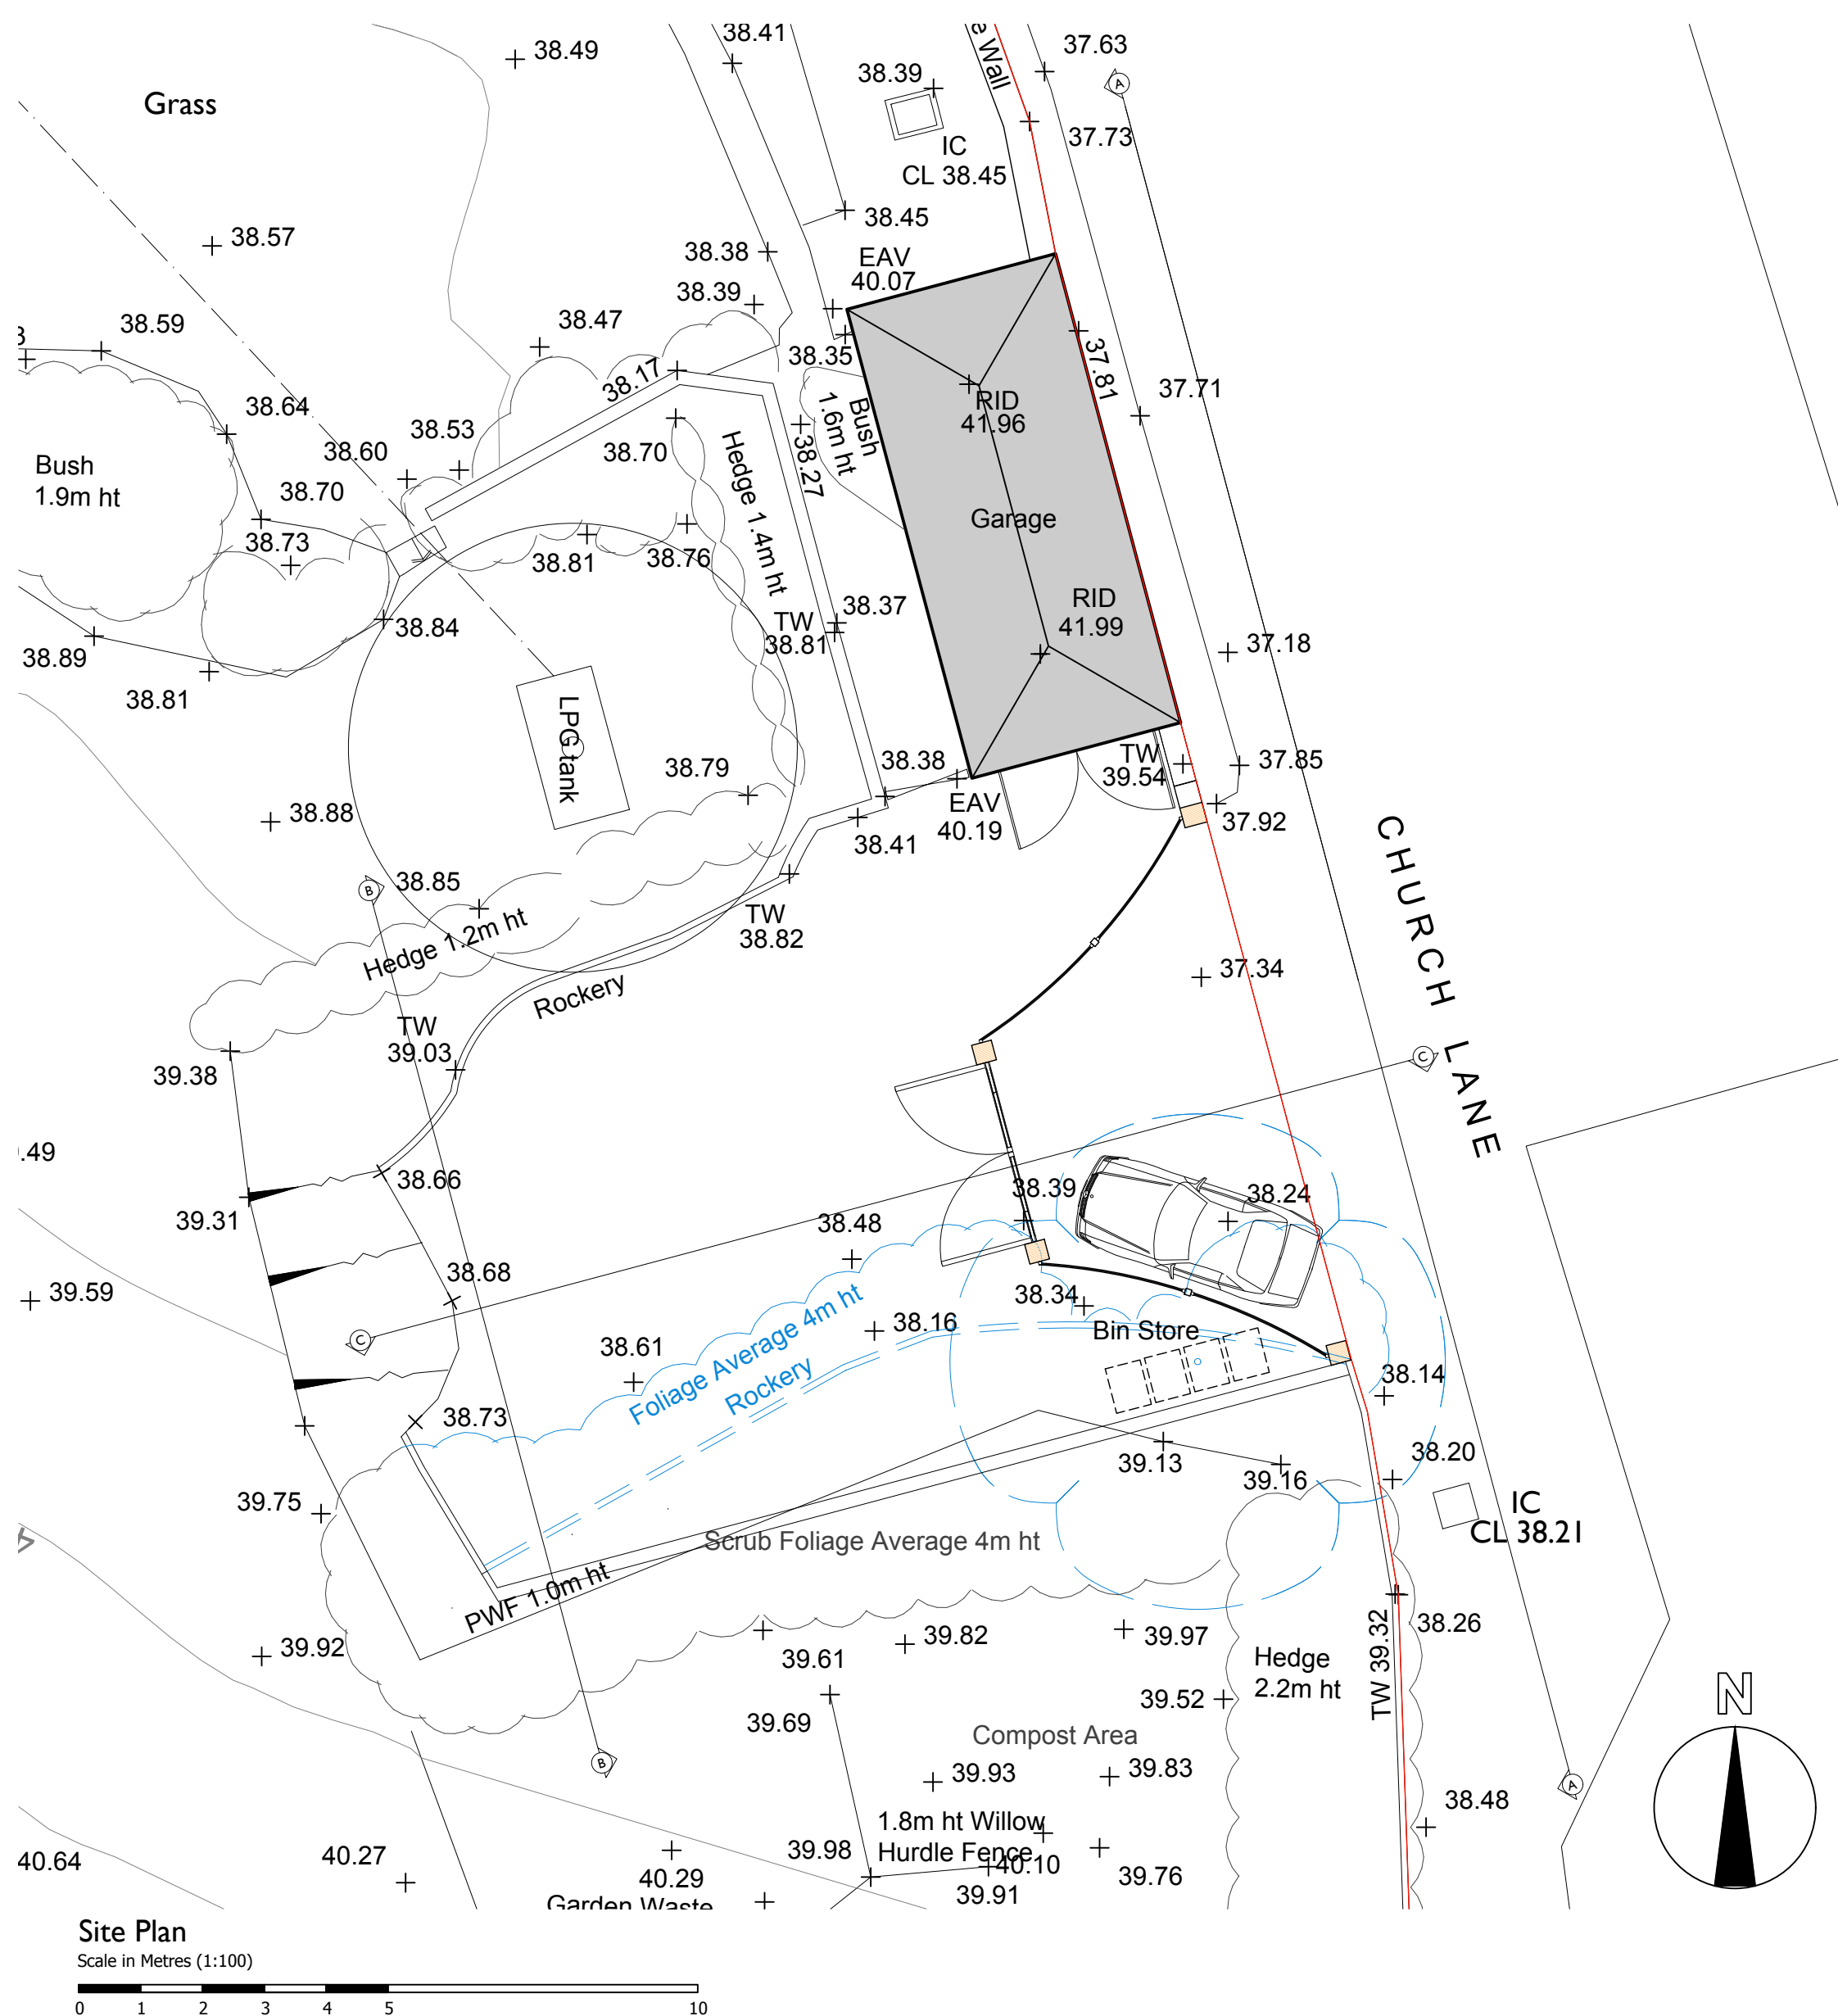

Section B

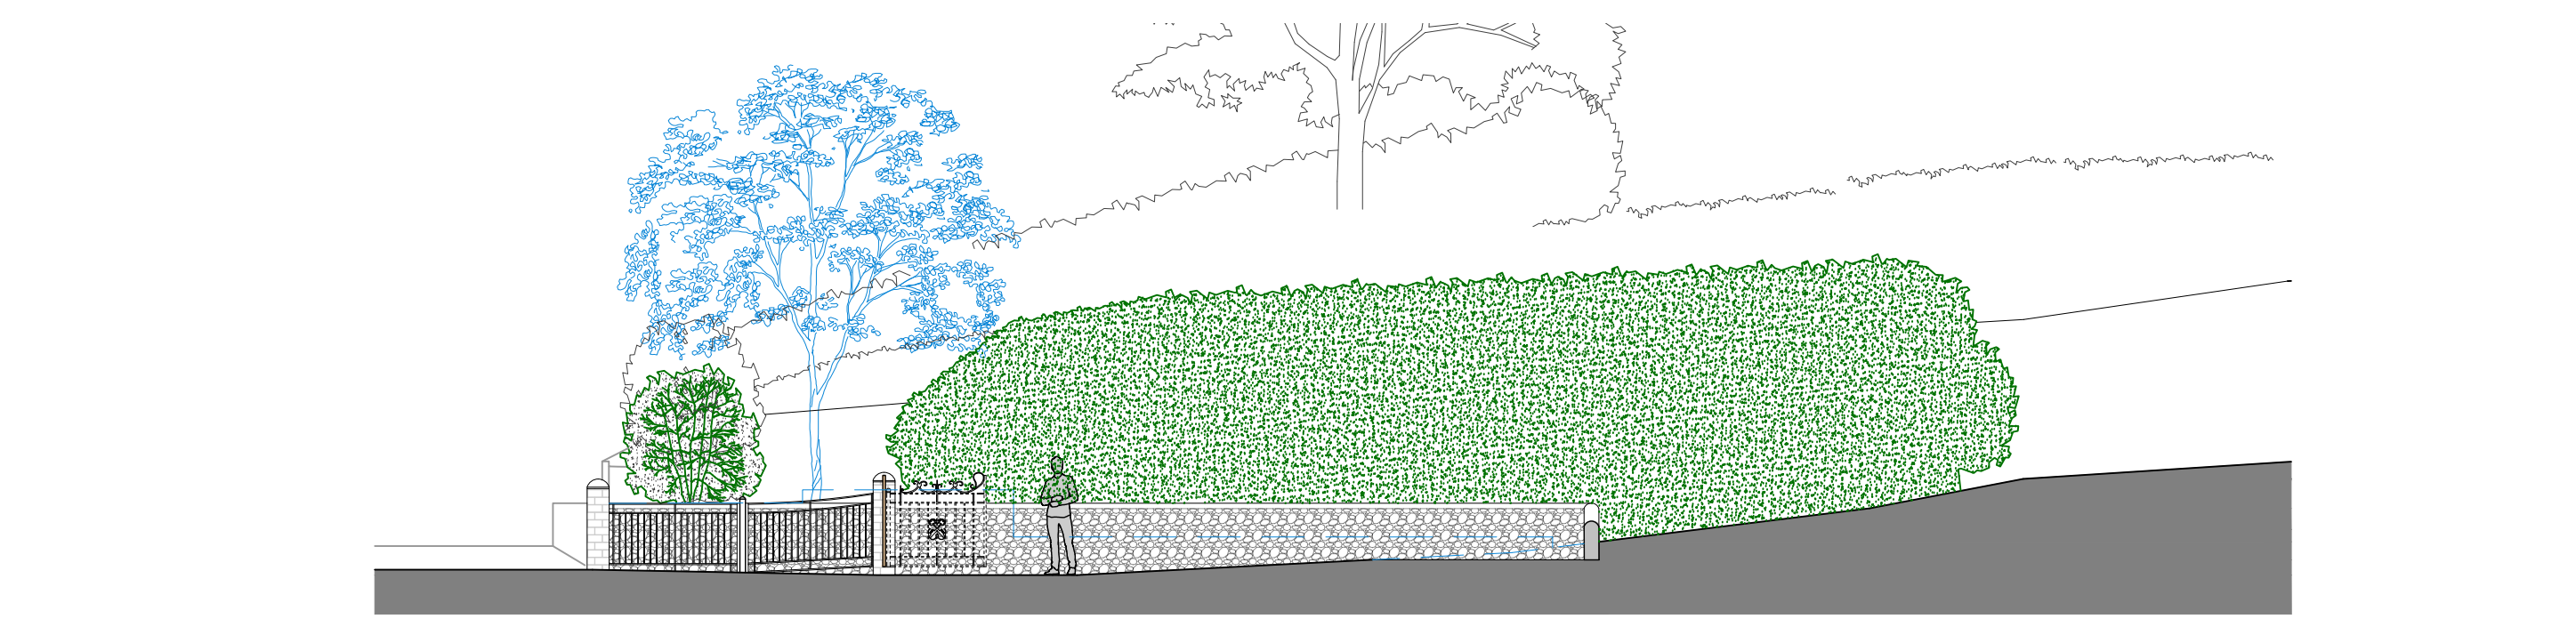

Section C

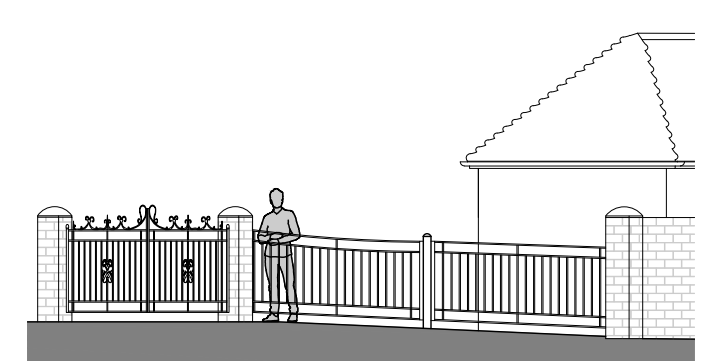

Elevation along proposed side fencing



Incorporating Jane Jones-Warner Associates

Unit 78
Chichester Enterprise Centre
Terminus Road
Chichester
West Sussex
PO19 8TX



T : 01243 767151
E : mail@vallisandhall.com
W : www.vallisandhall.com

Rev	Description	Date	Drawn
-	-	-	-

Project: St Peter's Well, Lodsworth		
Drawing Title: Proposed Driveway Gates Elevations & Sections		
Scale: 1:100 @ A1	Issue Date: 04.12.2023	
Drawing No. 649/PL 033	Revision: -	Drawn By: LPLH