
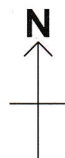
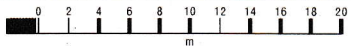


# Millbrook, Horn Lane

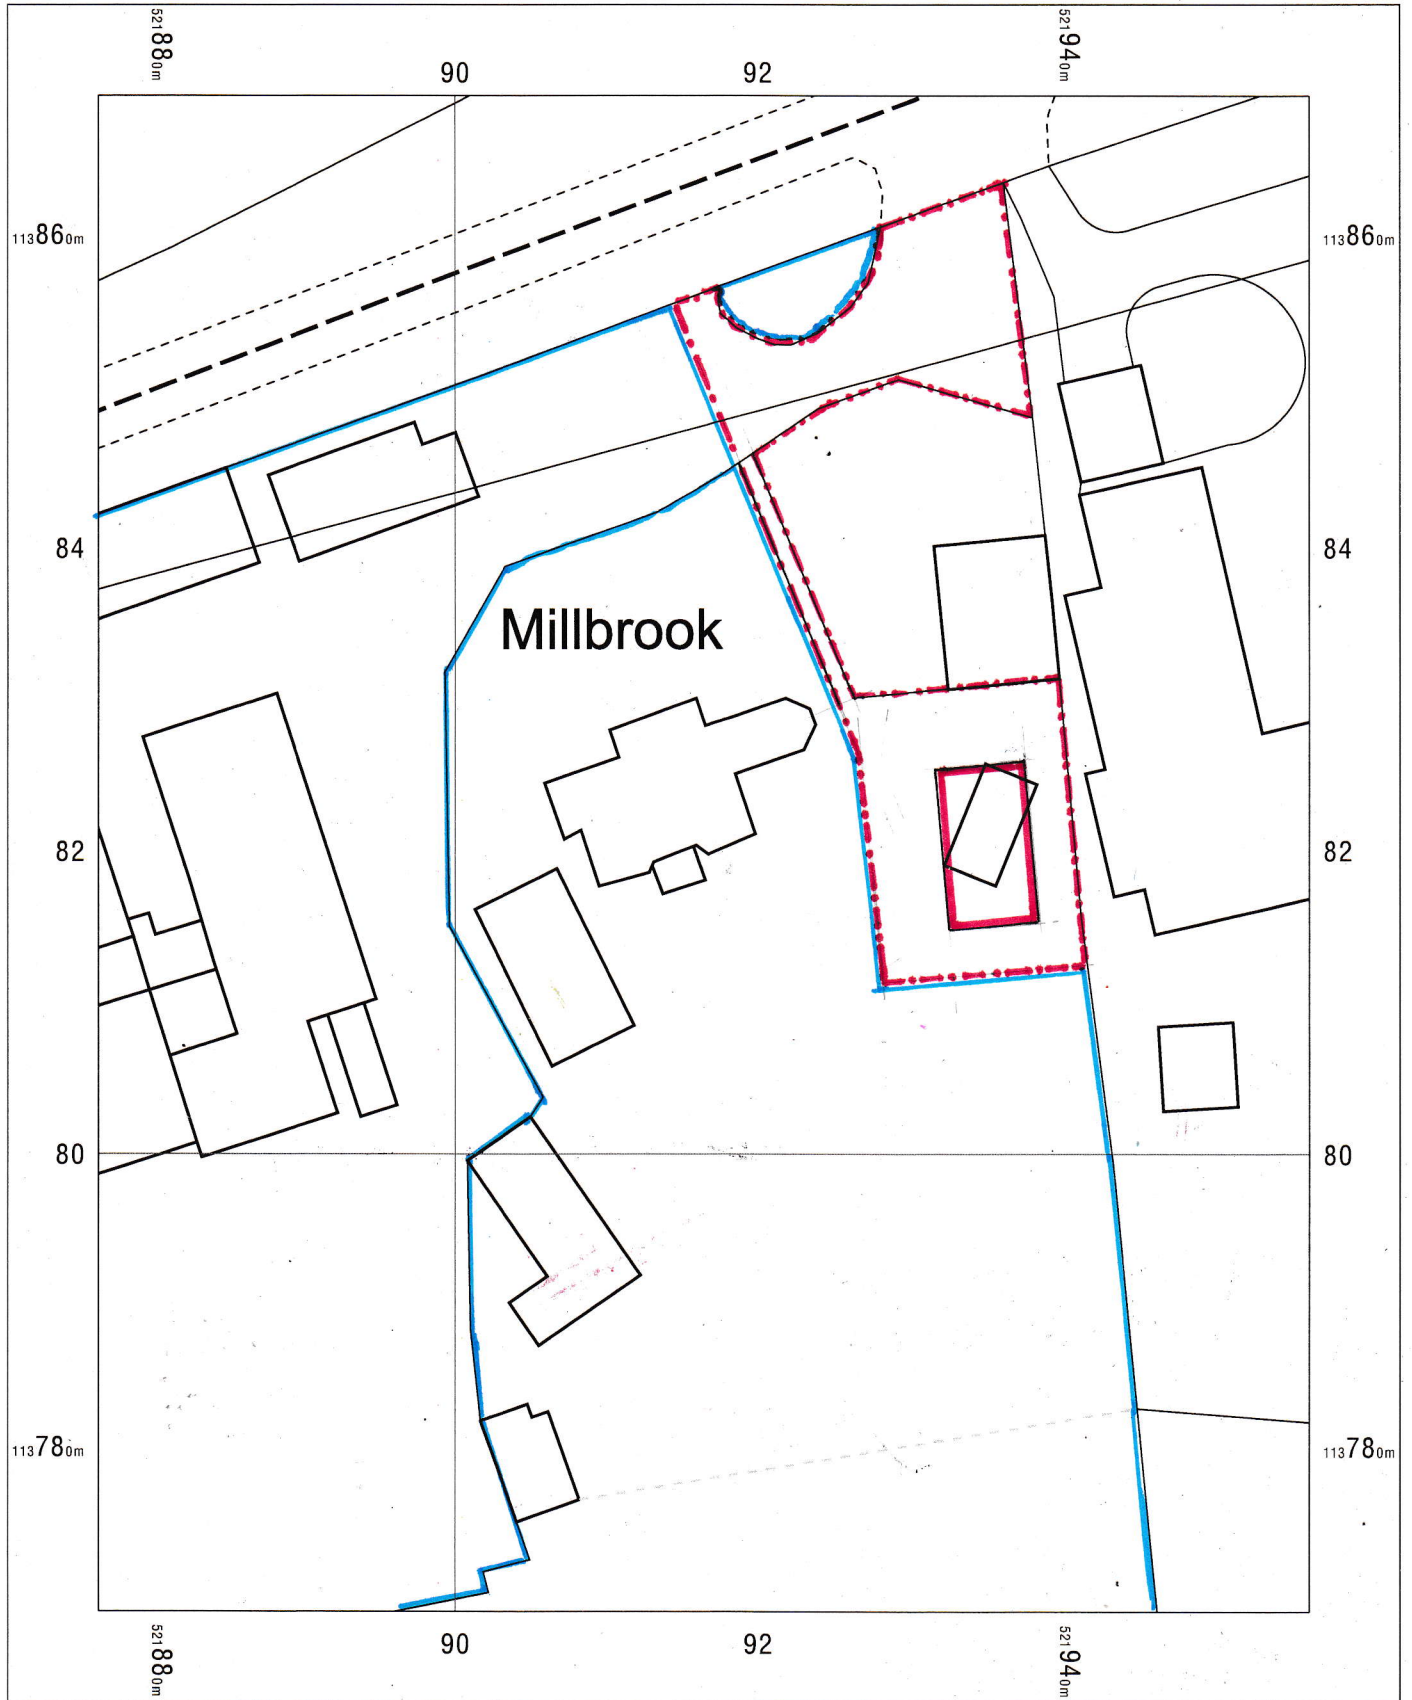

OS MasterMap 1250/2500/10000 scale  
Monday, July 3, 2023, ID: BLJT-01112688  
[www.planningapplicationmaps.co.uk](http://www.planningapplicationmaps.co.uk)

1:500 scale print at A4, Centre: 521916 E, 113820 N

©Crown Copyright Ordnance Survey. Licence no. 100051661

