
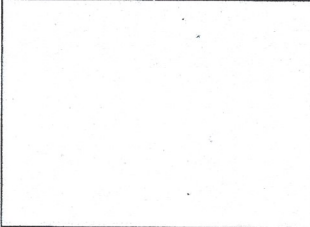
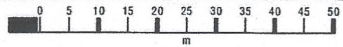


Millbrook, Horn Lane

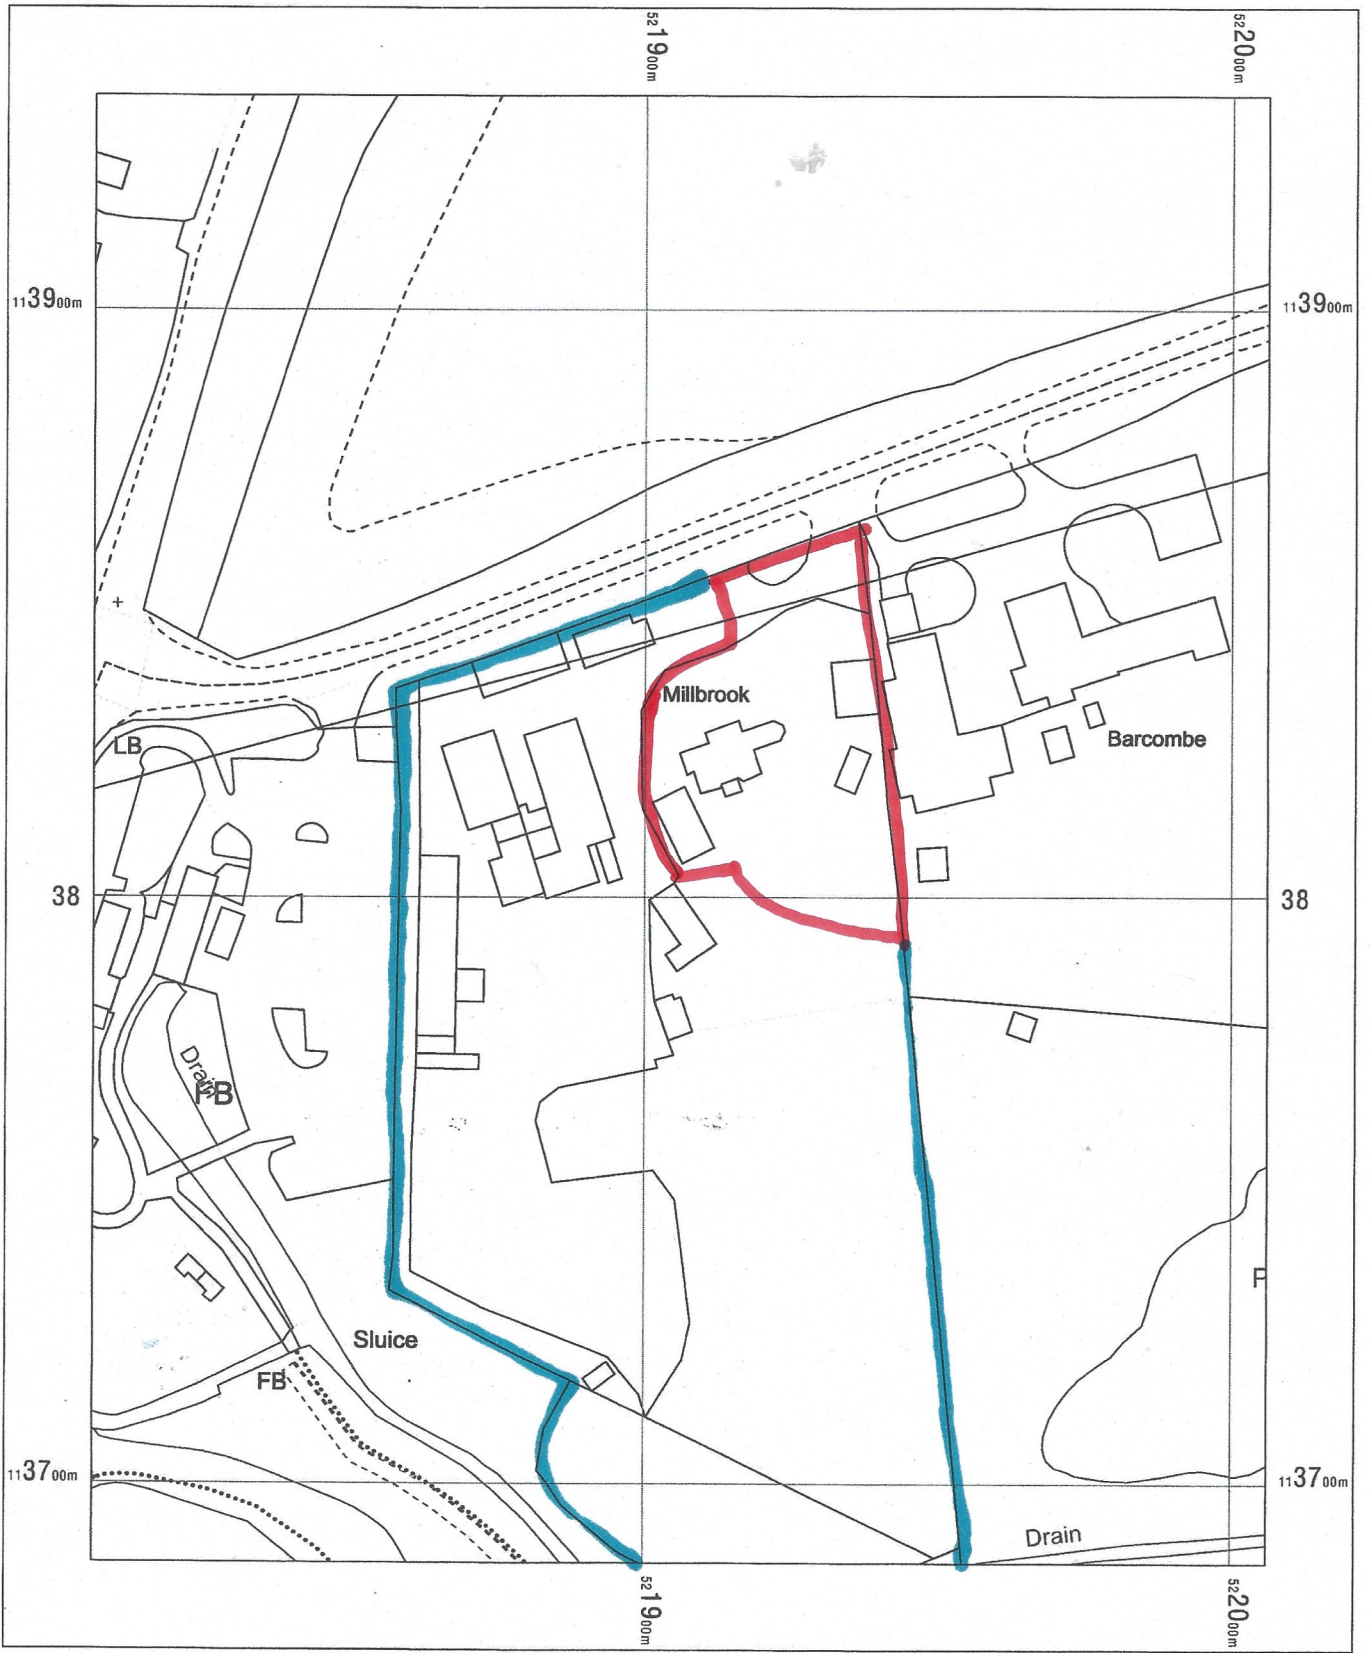

OS MasterMap 1250/2500/10000 scale
Monday, July 3, 2023, ID: BLIT-01112689
www.planningapplicationmaps.co.uk

1:1250 scale print at A4, Centre: 521906 E, 113812 N

©Crown Copyright Ordnance Survey. Licence no. 100051661

