
Tree Planting Plan Lower Bordean GS244.LowerBordean.TPP Version 1 19th January 2024


Legend

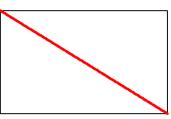


Site Boundary.




Existing Buildings.

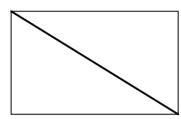

Proposed Building (Approximate).

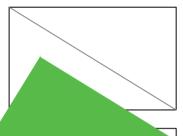


Proposed Hard Surfaces (Approximate).

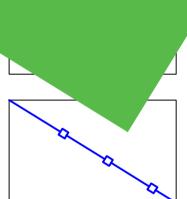

Existing Hedge.


Existing Post and Wire Fence.

Proposed Soft Landscape

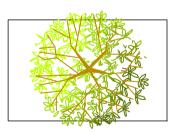

Proposed Native Tree Planting.

-Ilex aquifolium (Holly) Heavy Standard Stock or Feathered/Multistem Specimen; 12-14cm girth; Minimum 2.0 m Height.

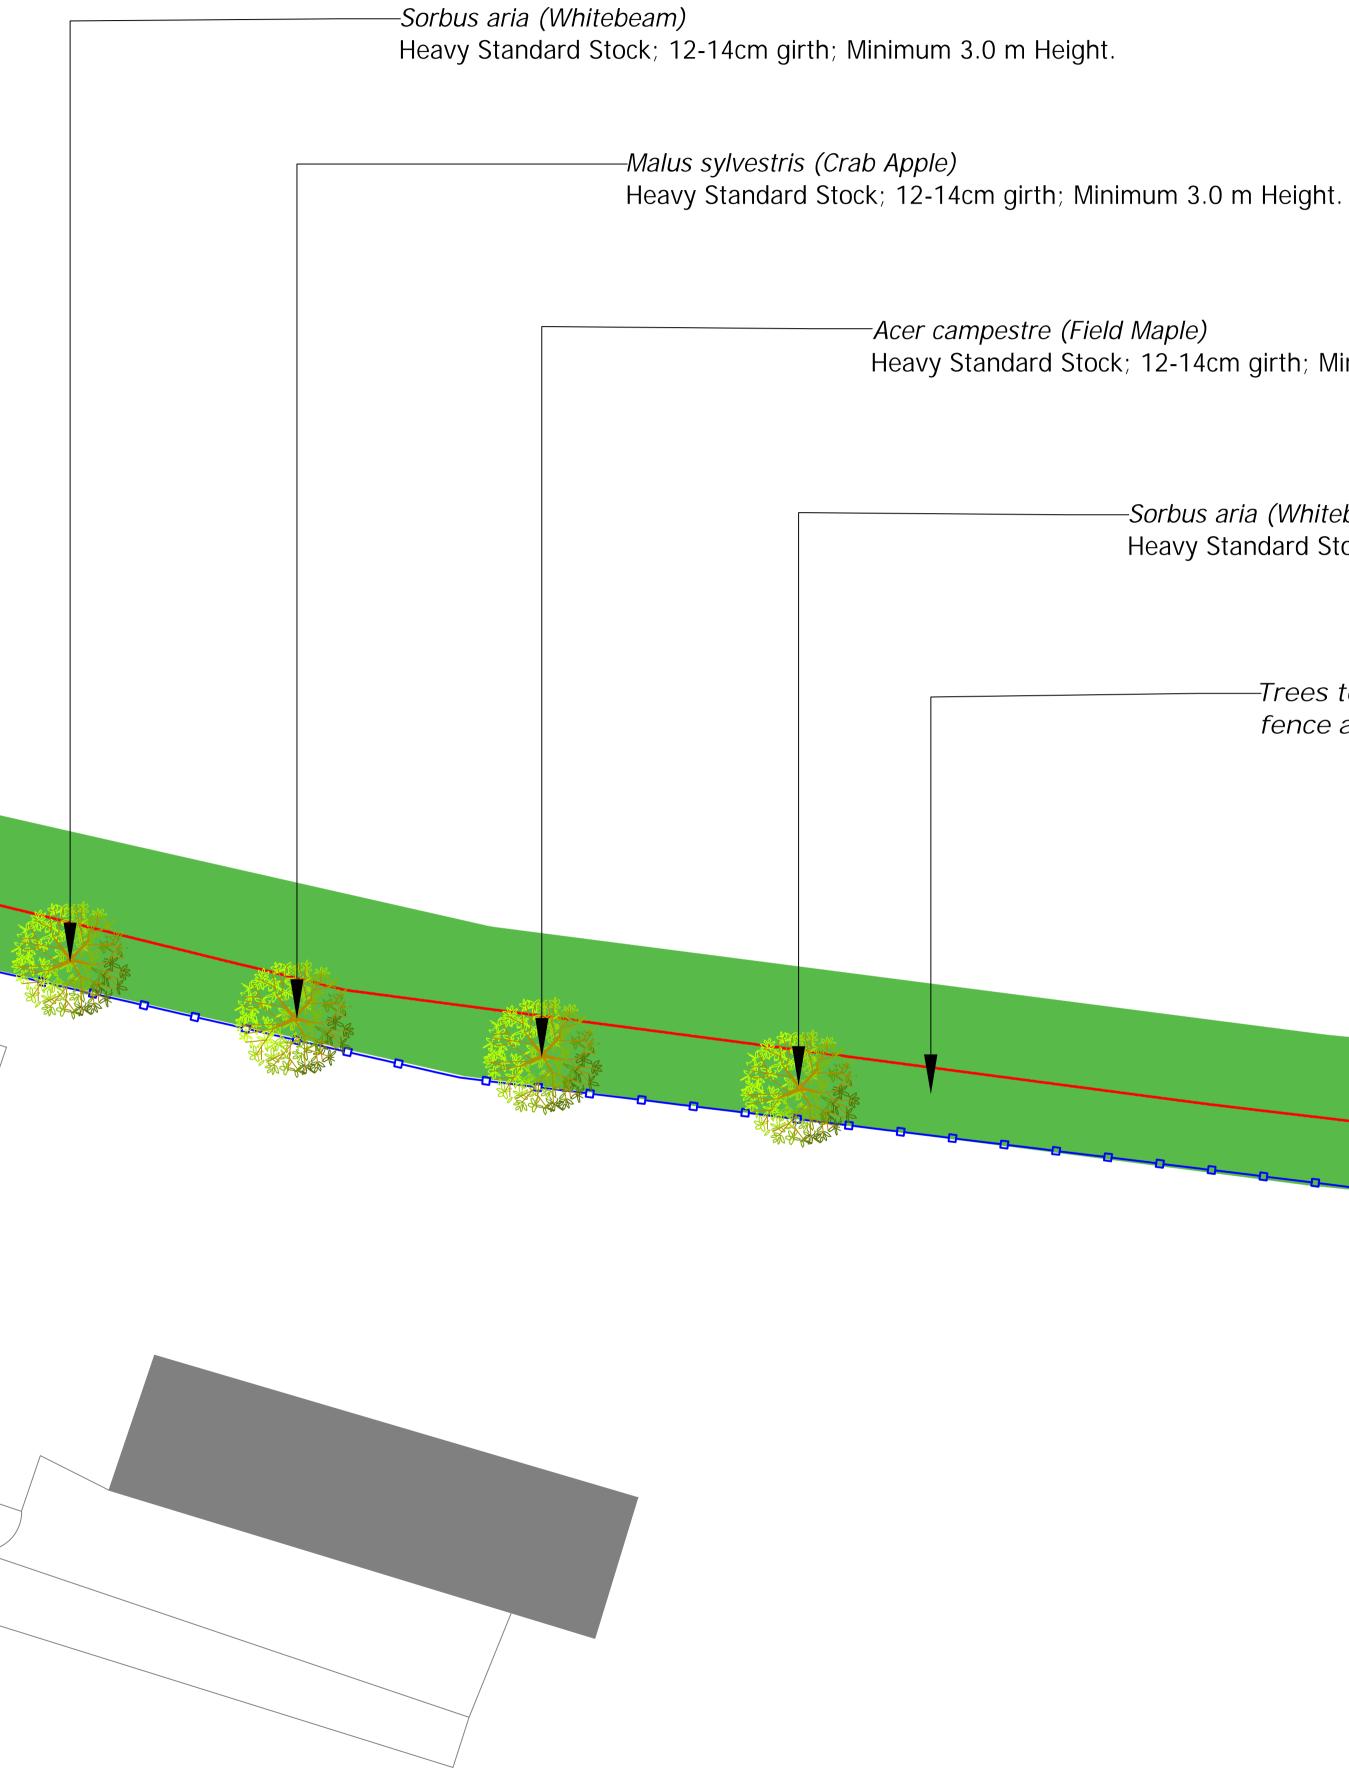

Heavy Standard Stock; 12-14cm girth; Minimum 3.0 m Height.

-Sorbus aria (Whitebeam) Heavy Standard Stock; 12-14cm girth; Minimum 3.0 m Height.

> *-Trees to be planted into space between* fence and site boundary.

