


PROPOSED CAR PORT: JOINERY DETAIL 1:10

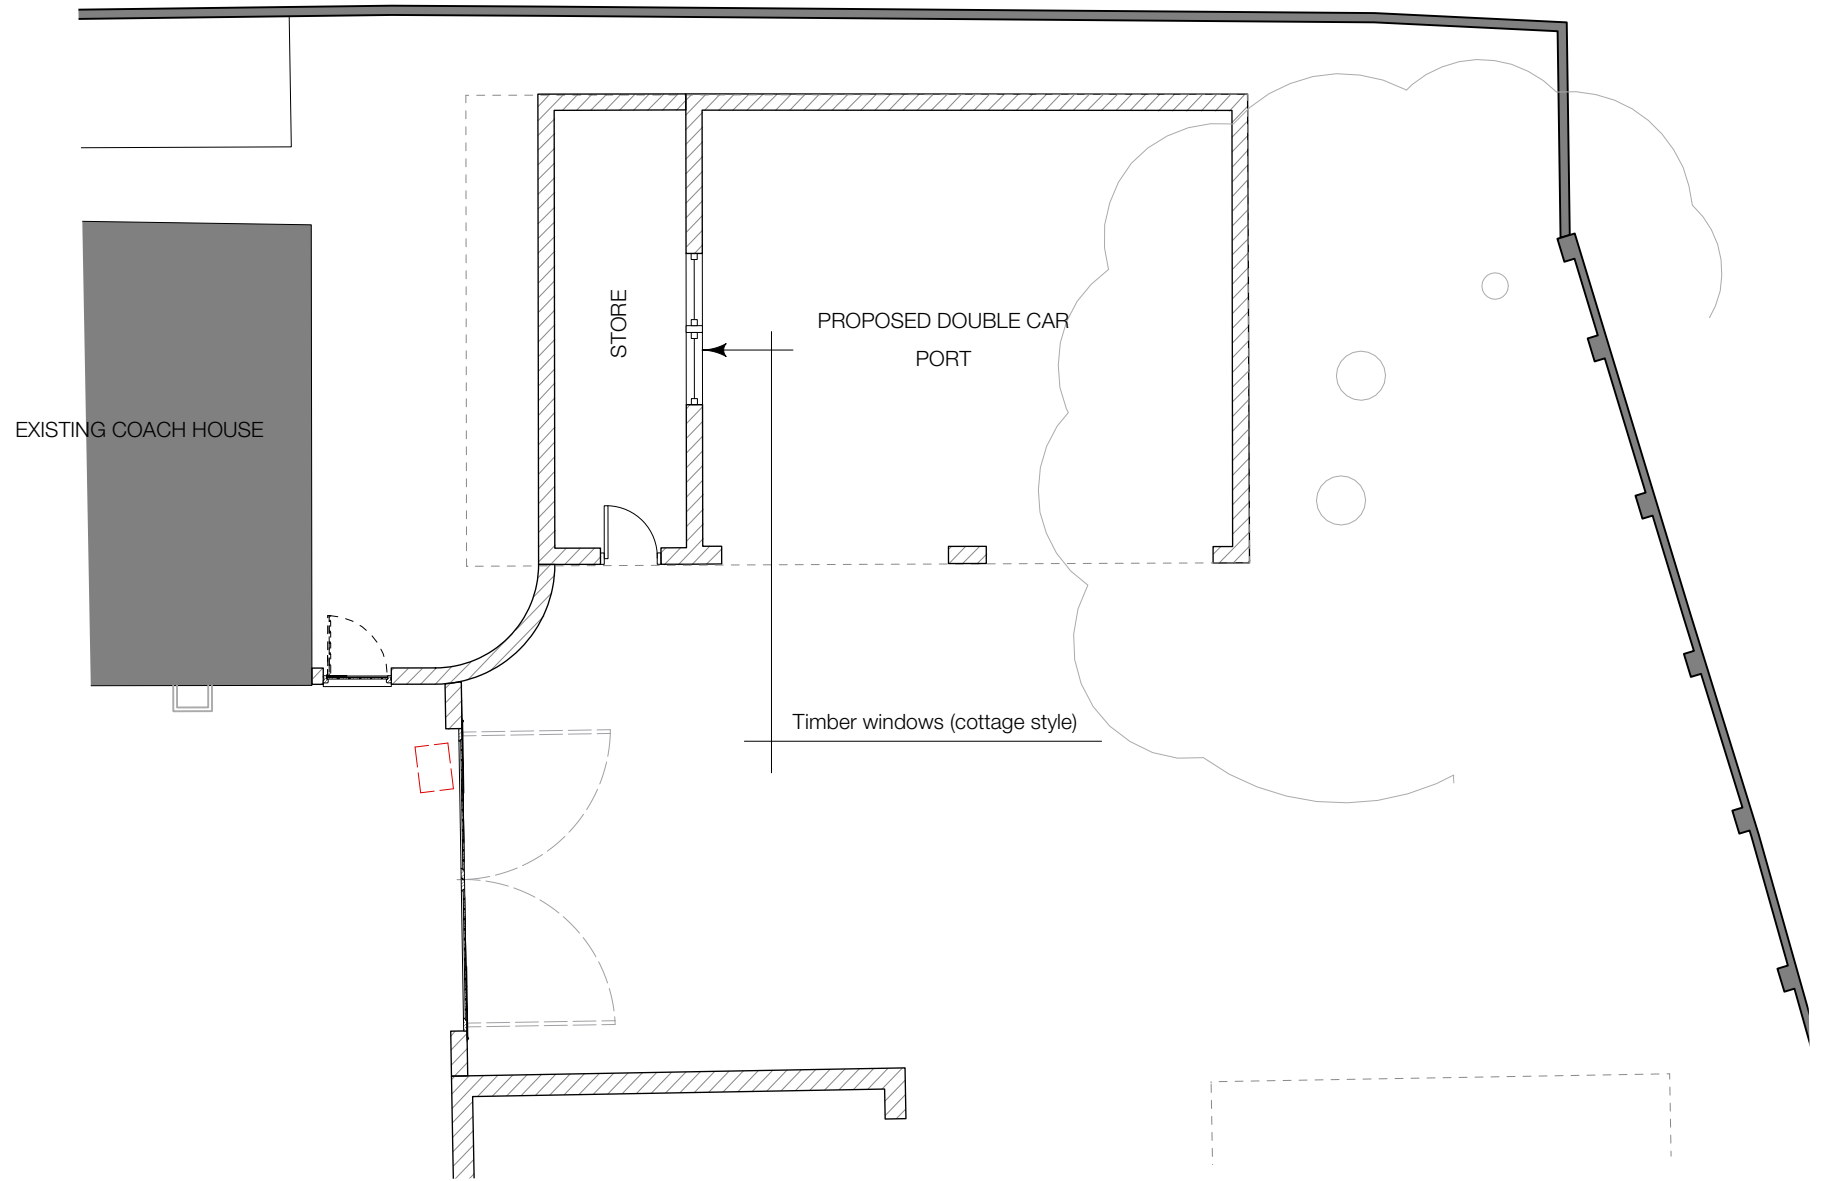

PROPOSED CAR PORT: PROPOSED PLAN 1:100

DO NOT SCALE FROM THIS DRAWING.
Scaling only for Local Authority purposes. Dimensions to be checked on site. All dimensions are in millimetres unless stated. Report all discrepancies.


This drawing and information displayed is the confidential property of The Goddard Partnership Limited and shall not be copied or used for any purpose without the written consent of the company.

© The Goddard Partnership Limited. All Rights Reserved

Revisions:



1:100

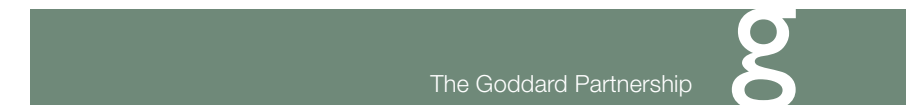

The Goddard Partnership
Historic Buildings and Architectural Design Consultants

The Old Fire Station
Upper Basingwell Street
Bishop's Waltham
Hampshire
SO32 1PF

t: 01489 890629

e: office@thegoddardpartnership.com

w: www.thegoddardpartnership.com

Client Mr & Mrs Shepherd
Project Droxford Manor
Drawing Proposed Joinery detail
Scale -
Date JAN 2023
Drawing No. 1145/E/037 **Revision** P1