


OVING ROAD

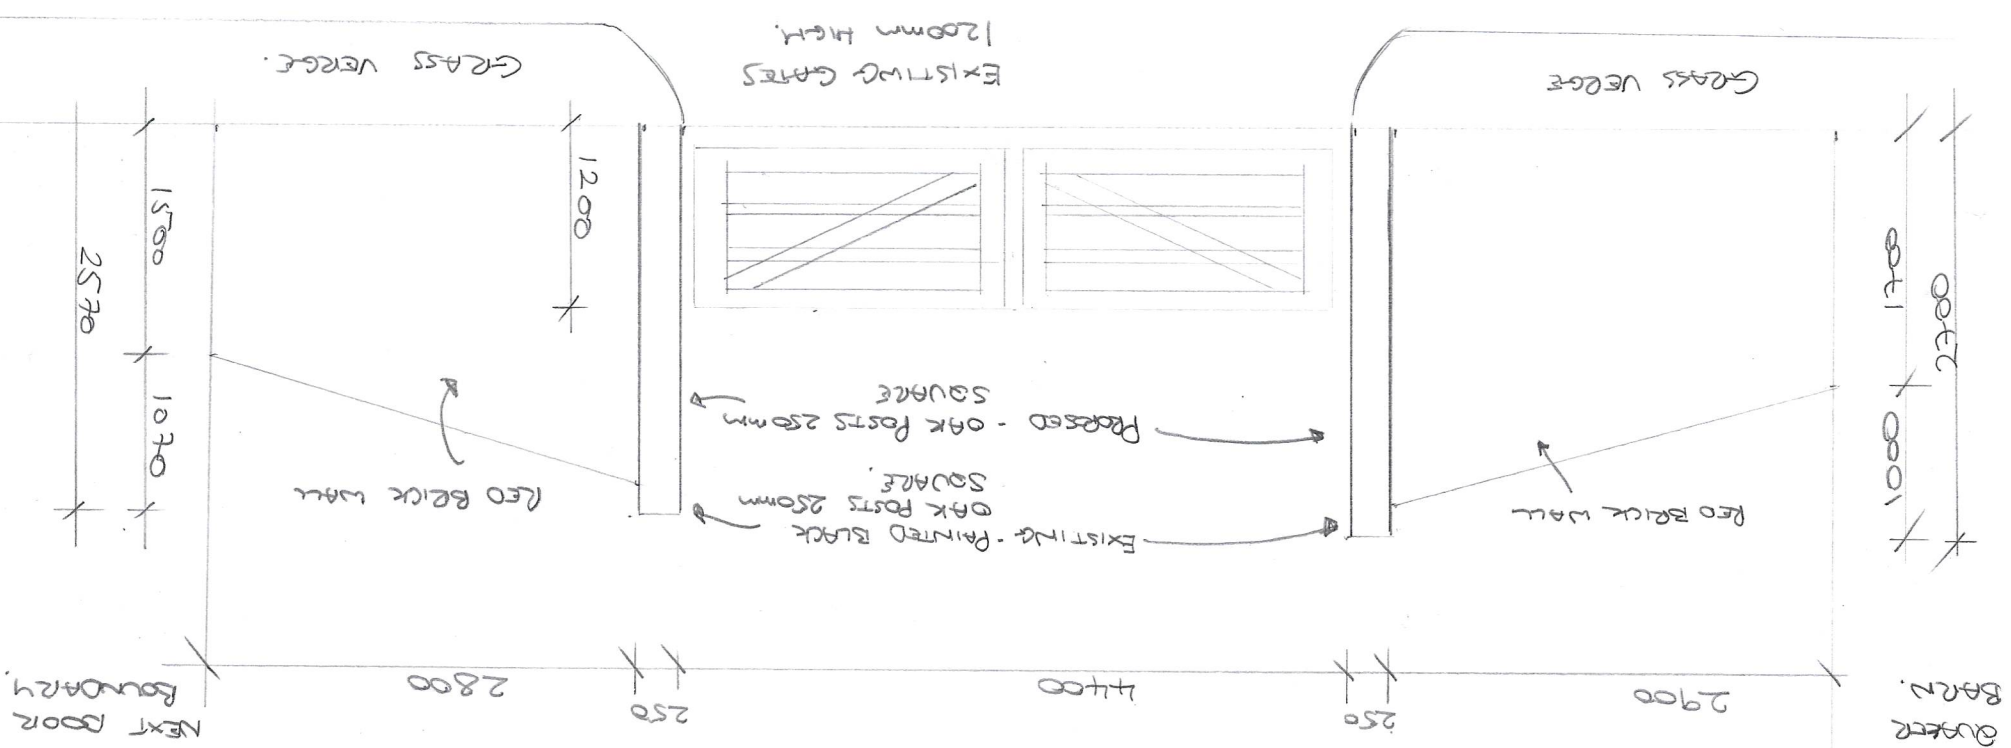

QUAKER BARN
 LISTED BUILDING APPLICATION
 FOR REPLACEMENT GATE
 POSTS (LIKE FOR LIKE)
 EXISTING & PROPOSED
 ELEVATIONS.
 SCALE 1:50.
 NW 6/2/24.