
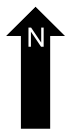
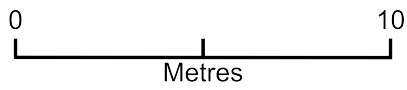


Replacement of Gate Posts

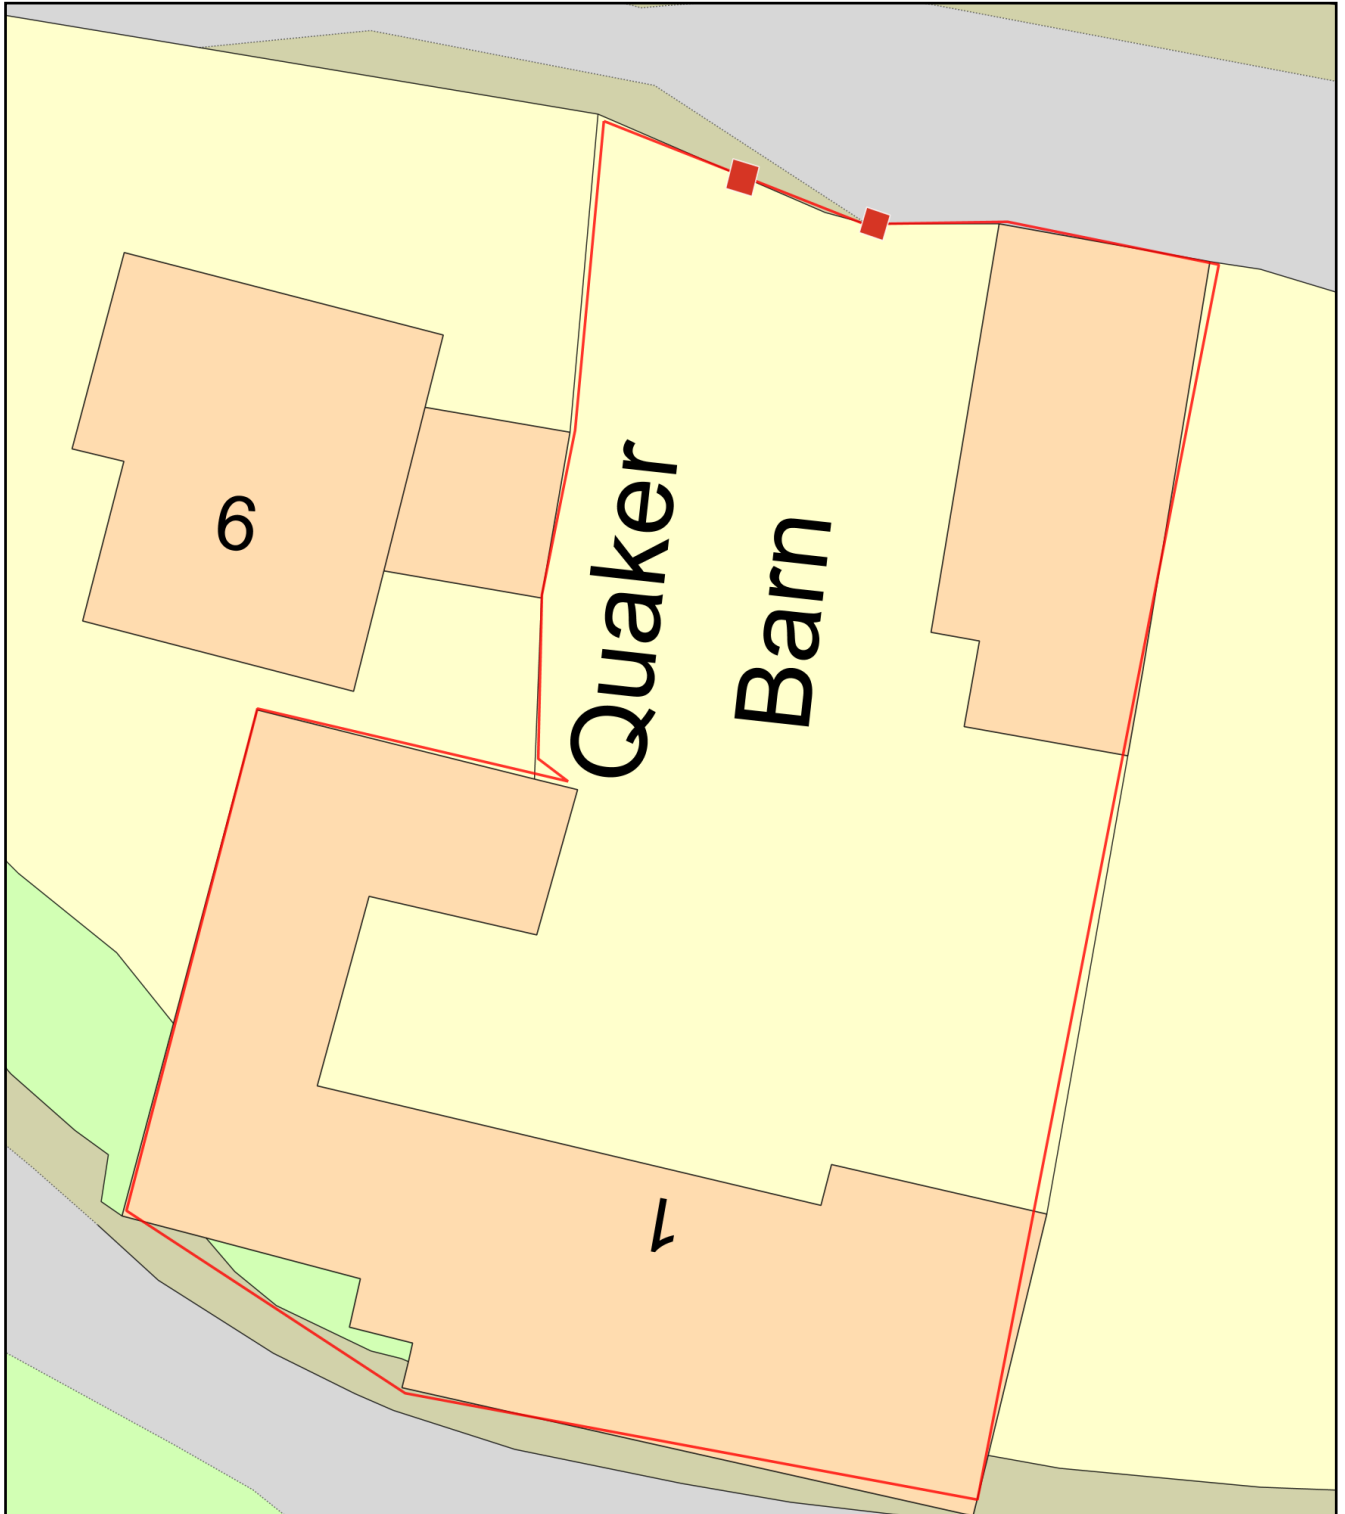

Plan Produced for: Mr Nathan Williams

Date Produced: 29 Jan 2024

Plan Reference Number: TQRQM24029134436141

Scale: 1:200 @ A4