
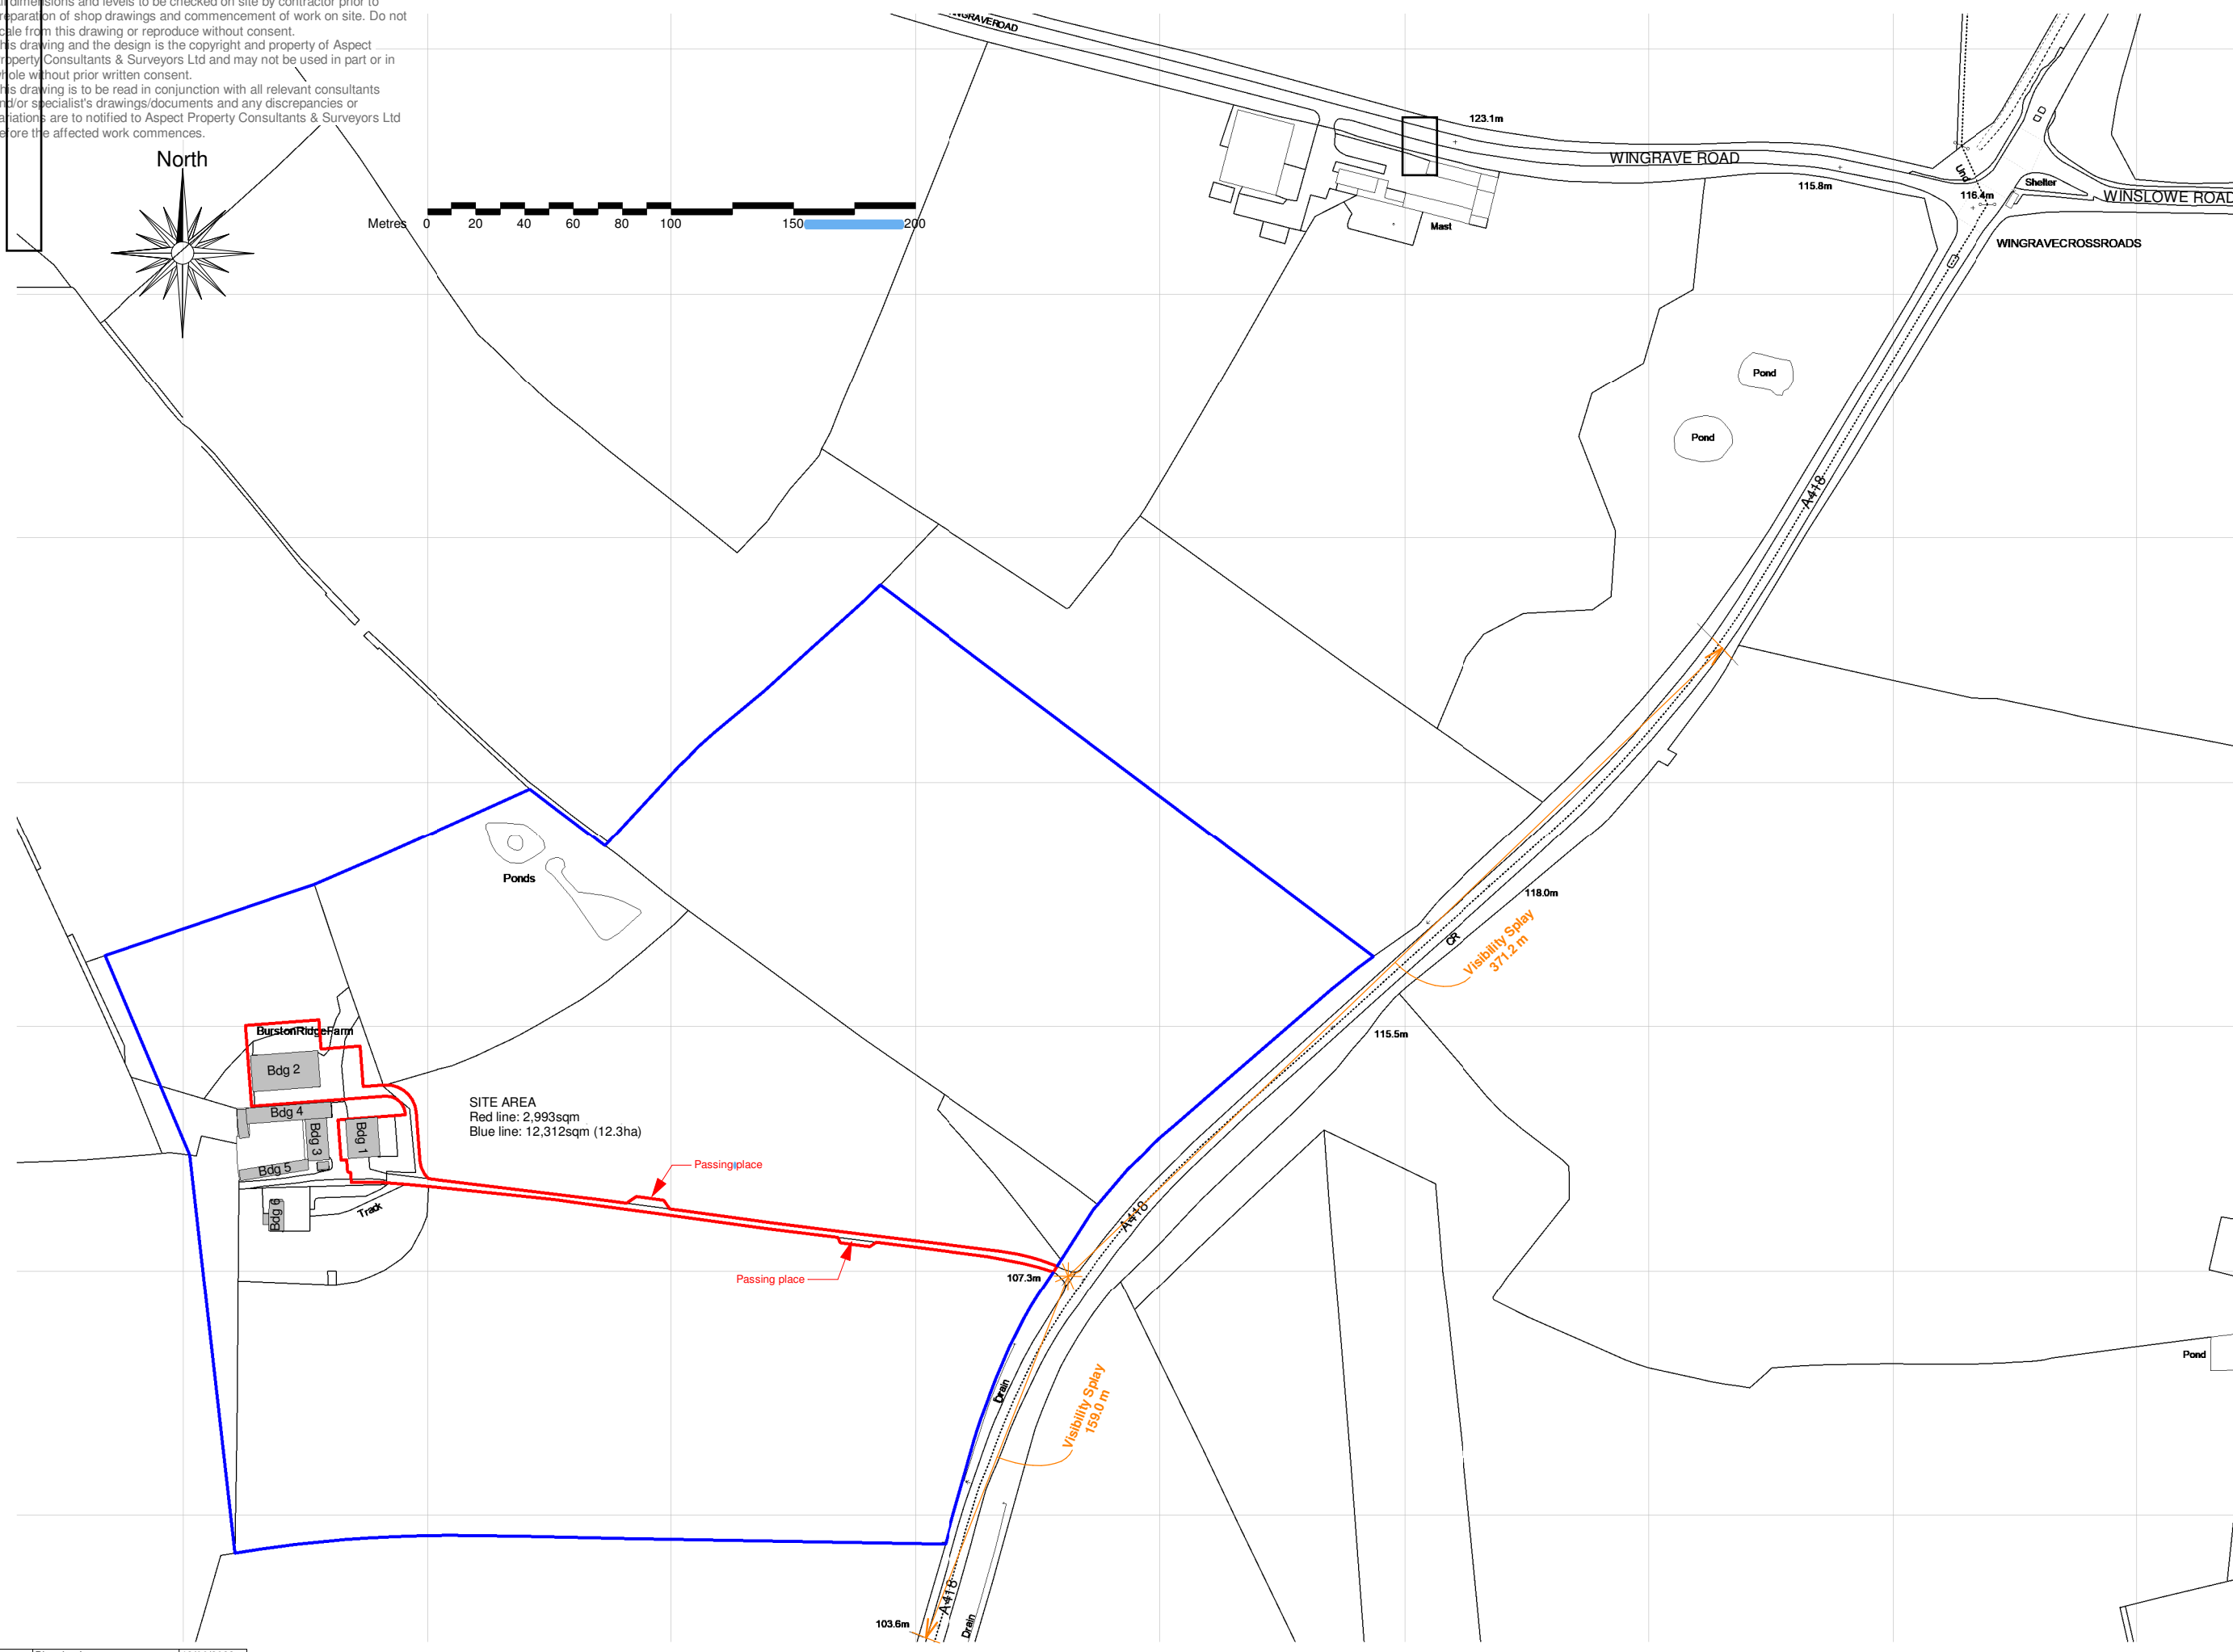



All dimensions and levels to be checked on site by contractor prior to preparation of shop drawings and commencement of work on site. Do not scale from this drawing or reproduce without consent.
 This drawing and the design is the copyright and property of Aspect Property Consultants & Surveyors Ltd and may not be used in part or in whole without prior written consent.
 This drawing is to be read in conjunction with all relevant consultants and/or specialist's drawings/documents and any discrepancies or variations are to be notified to Aspect Property Consultants & Surveyors Ltd before the affected work commences.

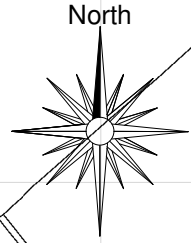

Rev	Description	Date
P1	Planning Issue	13/06/2023

ASPECT CONSULTANTS 	PROJECT: Barn conversion to create 7 x dwellings ADDRESS: Bursdon Ridge Farm, Wingrave	CLIENT: C&C Property UK Developments Ltd DRAWING TITLE: Proposed Location Plan	DATE: 21/06/2023 SCALE AT A3: 1 : 2500	JOB NO: 1094 DRWG NO: 300	DRN BY: DW REV: P1	CKD BY: DW
---	---	---	---------------------------------------------------------------	--------------------------------------------------	-------------------------------------------	----------------------