

# PLANNING

www.cadmonkies.co.uk  
cadmonkies@btconnect.com  
01280 - 70 44 44



Head Office : Studio A2, Westwood Court, BUCKINGHAM, MK12 7BN  
London Office : (East) Studio A2, Maresfield Road, Thornton Heath, LONDON, SE7 4AB  
London Office : (South) Studio A2, 25/26 The Quadrant, LONDON, E7 5JF  
London Office : (East) Studio A2, Triner Road, Walthamstow, LONDON, E7 3JF

Planning and Building Regulations Design Consultants  
Architectural Technologists  
Local Authorities Planning Agent Group Member  
Local Authorities Building Control Partner Member  
Planning Portal Professional Status  
Landmark and Promap Member  
Planning Appeal Consultants

**CLIENT:**  
Mr and Mrs P Green

**ADDRESS:**  
110 Western Avenue,  
BUCKINGHAM, MK18 1LW

**CONTACT:**  
Mr P Green

**SITE:**  
110 Western Avenue,  
BUCKINGHAM,  
MK18 1LW

**SCHEME:**  
Proposed Single Storey Front  
Extension with Associated Internal and  
External Works.

**DRAWING TITLE:**  
Location, Block and Site  
Plans


**DATE:** February 2024  
**DRAWN:** david berthous

**SCALE:** 1:1250, 1:500  
1:200

**REV:** @ A3

**DRAWING No:**

**P/24/038/001**

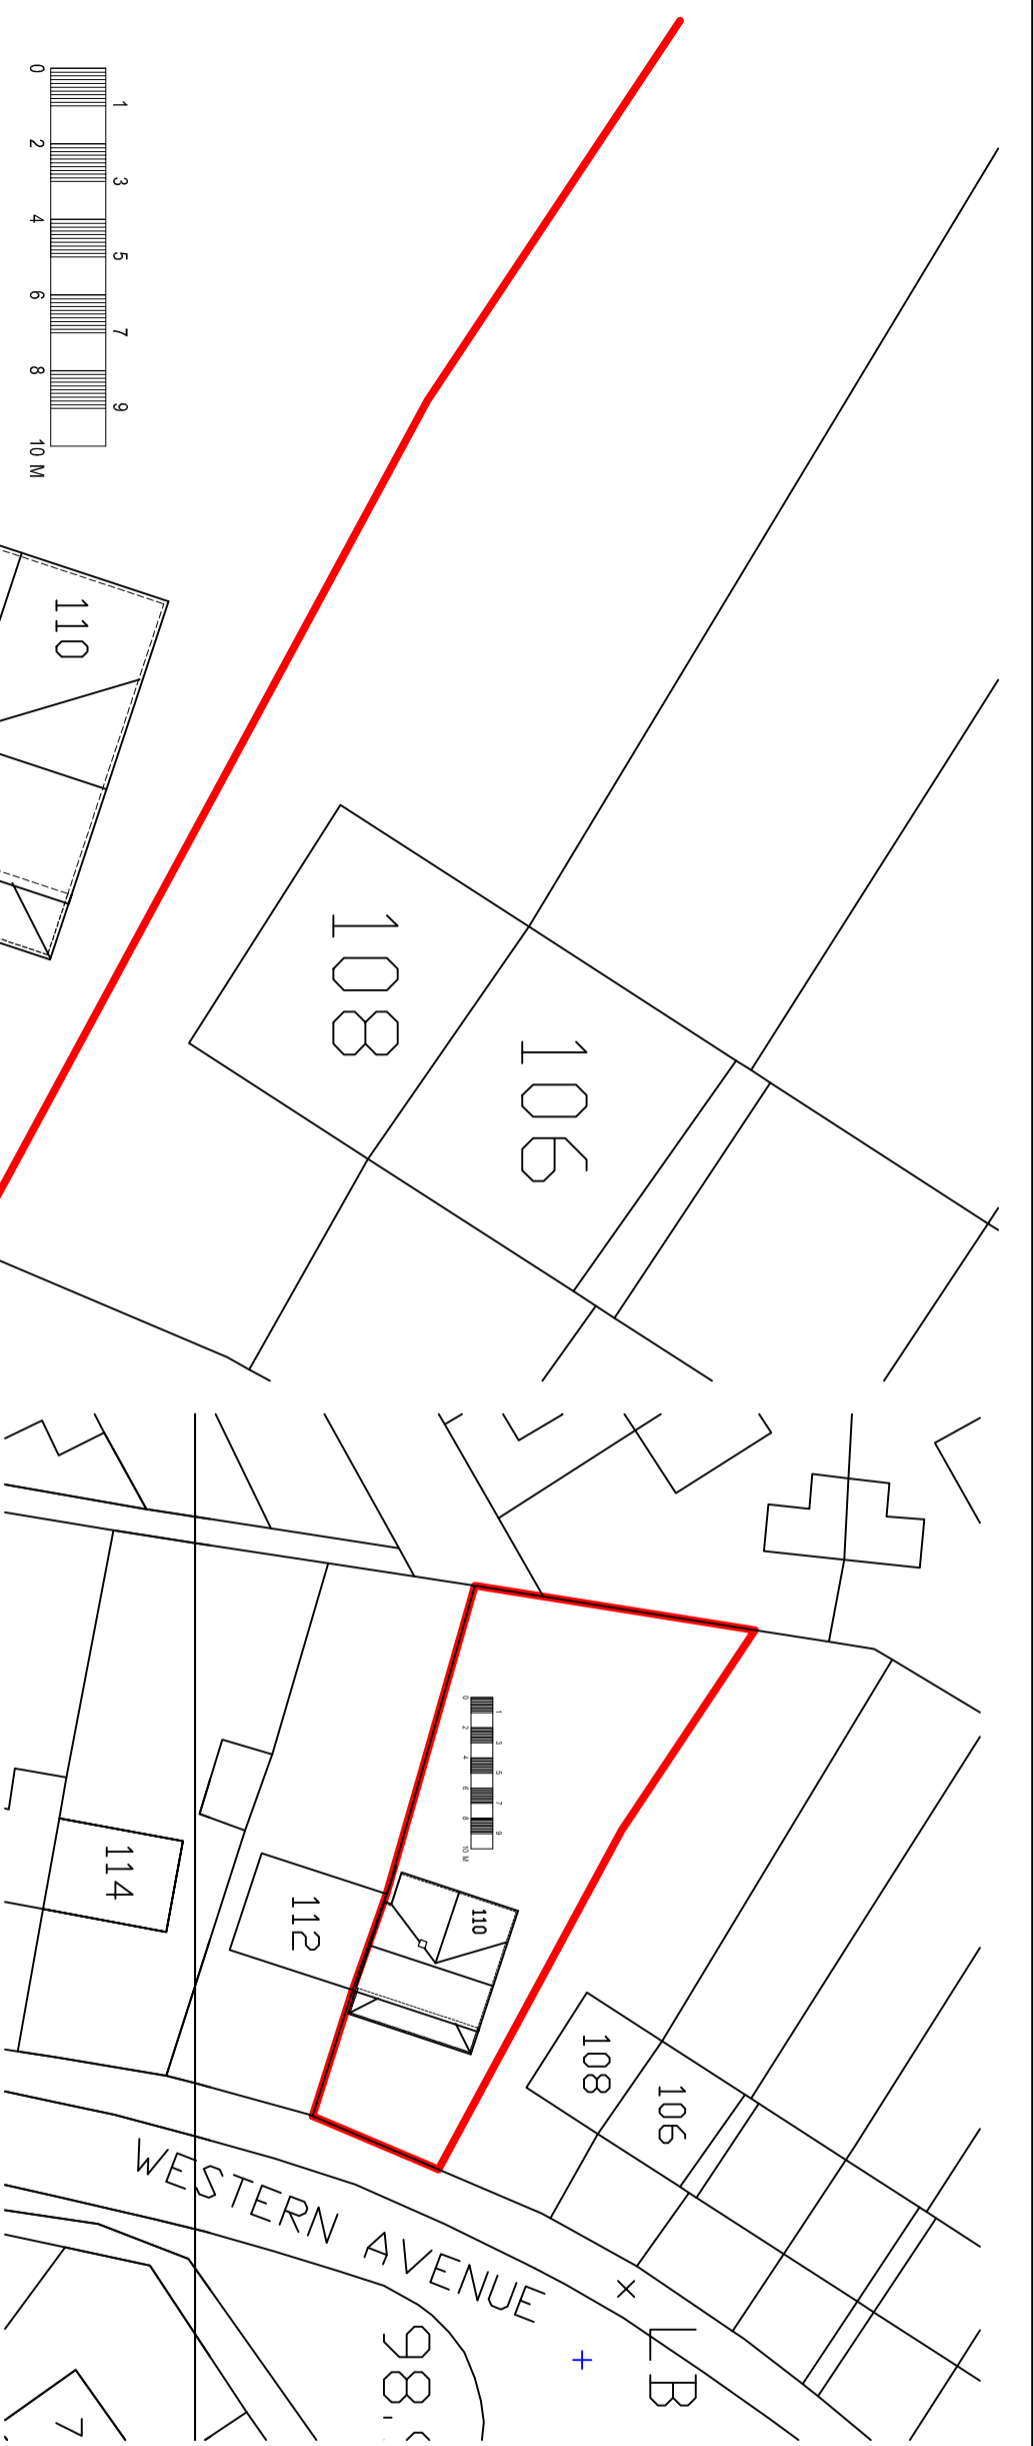

Block Plan 1:500



Location Plan 1:1250

Reference Survey © Crown Copyright 2024. All rights reserved. Licence number 100028432

