




145 GOLDERS GREEN ROAD
EXISTING ELEVATION 2

2 GAINSBOROUGH GARDEN
EXISTING ELEVATION 2

4 GAINSBOROUGH GARDEN
EXISTING ELEVATION 2

6 GAINSBOROUGH GARDEN
EXISTING ELEVATION 2

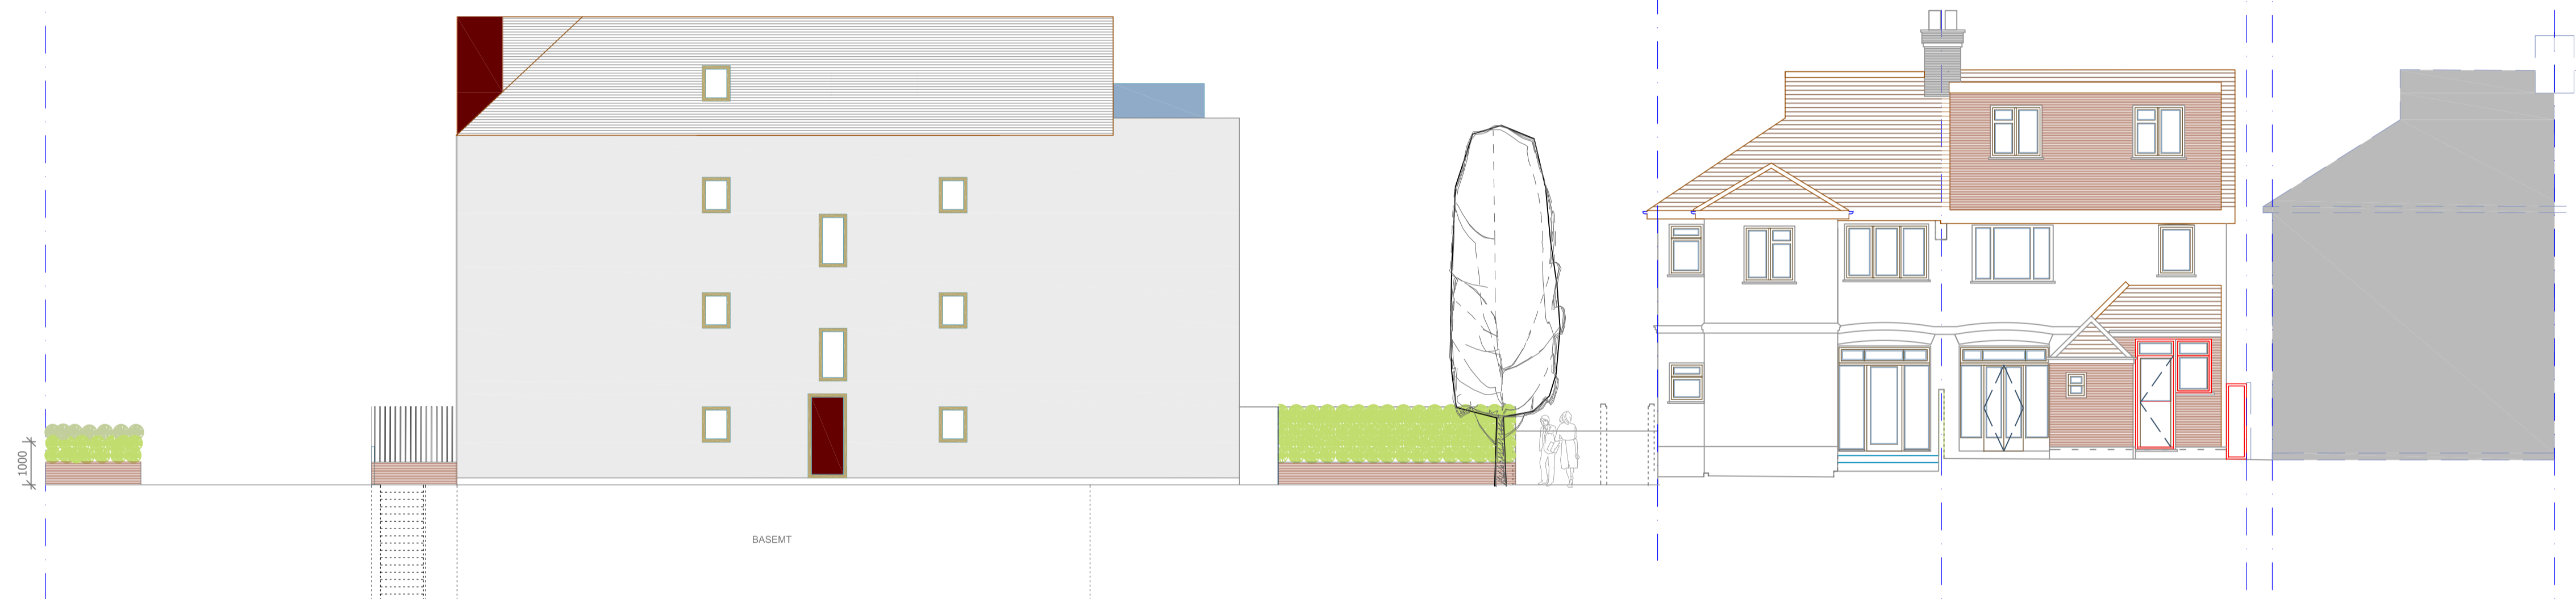


145 GOLDERS GREEN ROAD
EXISTING ELEVATION 2

2 GAINSBOROUGH GARDEN
EXISTING ELEVATION 2

4 GAINSBOROUGH GARDEN
EXISTING ELEVATION 2

6 GAINSBOROUGH GARDEN
EXISTING ELEVATION 2

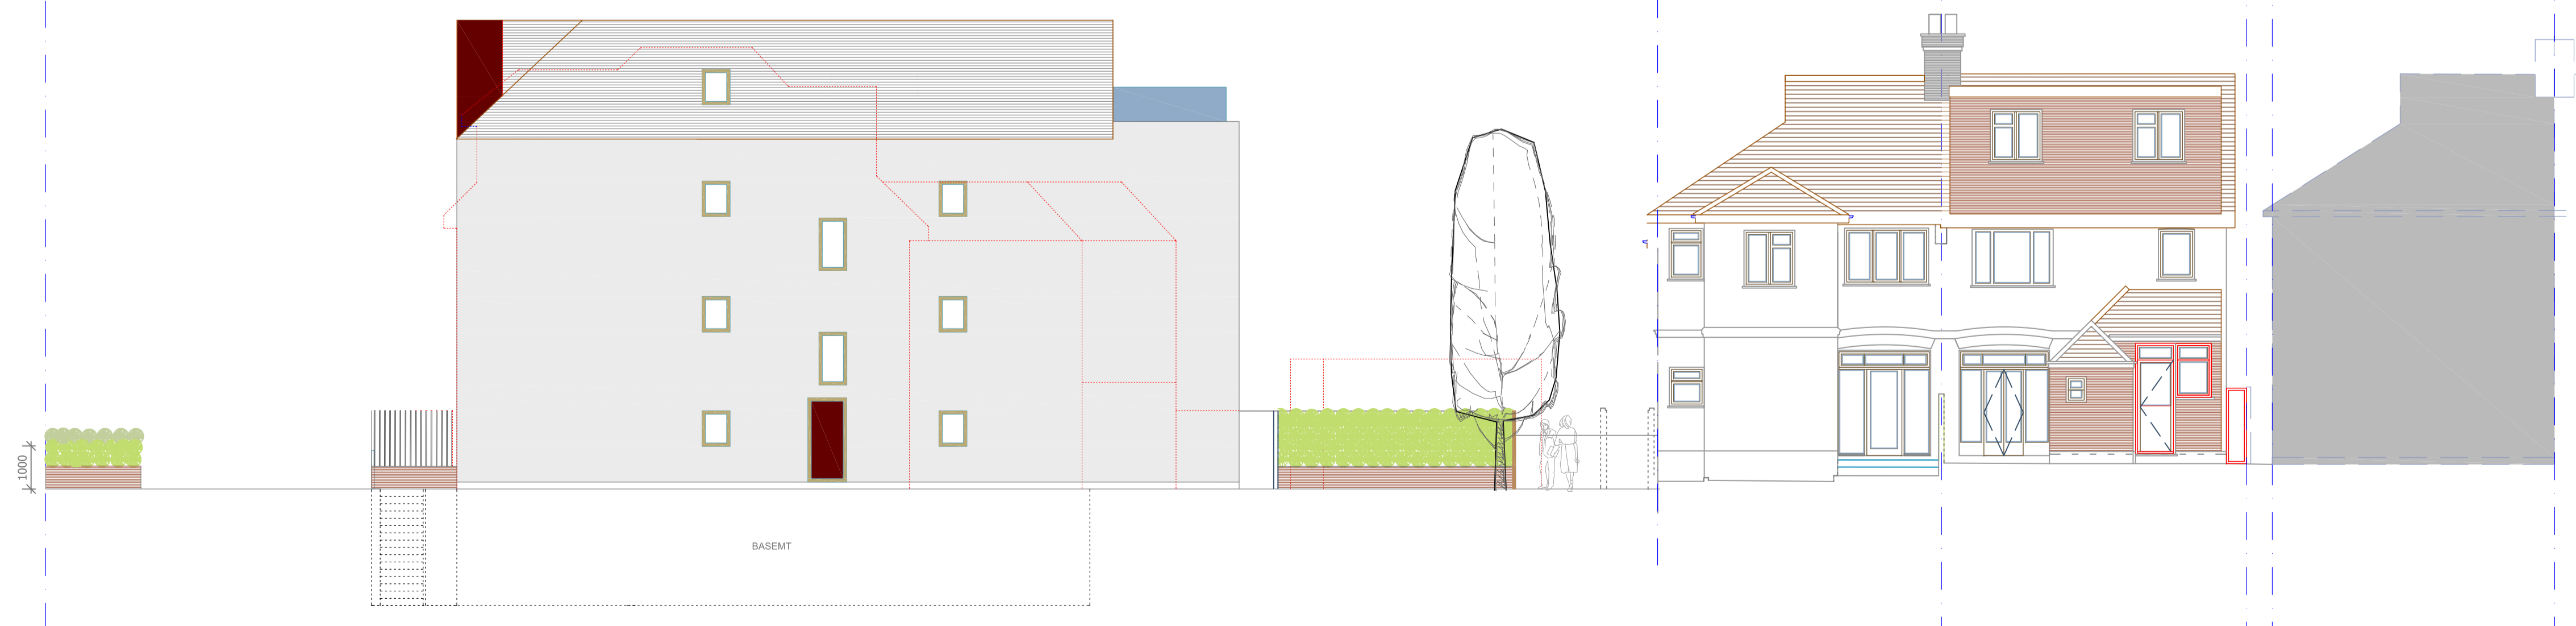

145 GOLDERS GREEN ROAD
PROPOSED ELEVATION 2 SHOWING OUTLINE OF NO 147 - HOTEL - IN DOTTED LINES


2 GAINSBOROUGH GARDEN
EXISTING ELEVATION 2

4 GAINSBOROUGH GARDEN
EXISTING ELEVATION 2

6 GAINSBOROUGH GARDEN
EXISTING ELEVATION 2

NO	DATE

PERCEPTIONS
ARCHITECTURAL
AND DESIGN SERVICES
Telephone
+44(0)208001 9818
Cell phone
+44(0)795043547

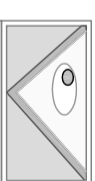

PLANNING APPLICATION

CLIENT:
DAVID KOHALI
JOB:
145 GOLDERS GREEN ROAD

DRAWING:
EXISTING ELEVATION 2
PROPOSED SIDE ELEVATION 2

DRAW NO SCALE DATE
1572 - 8 A1 1:100 JULY 2023

STATUS ISSUED TO DATE

