



PROPOSED FIRST FLOOR

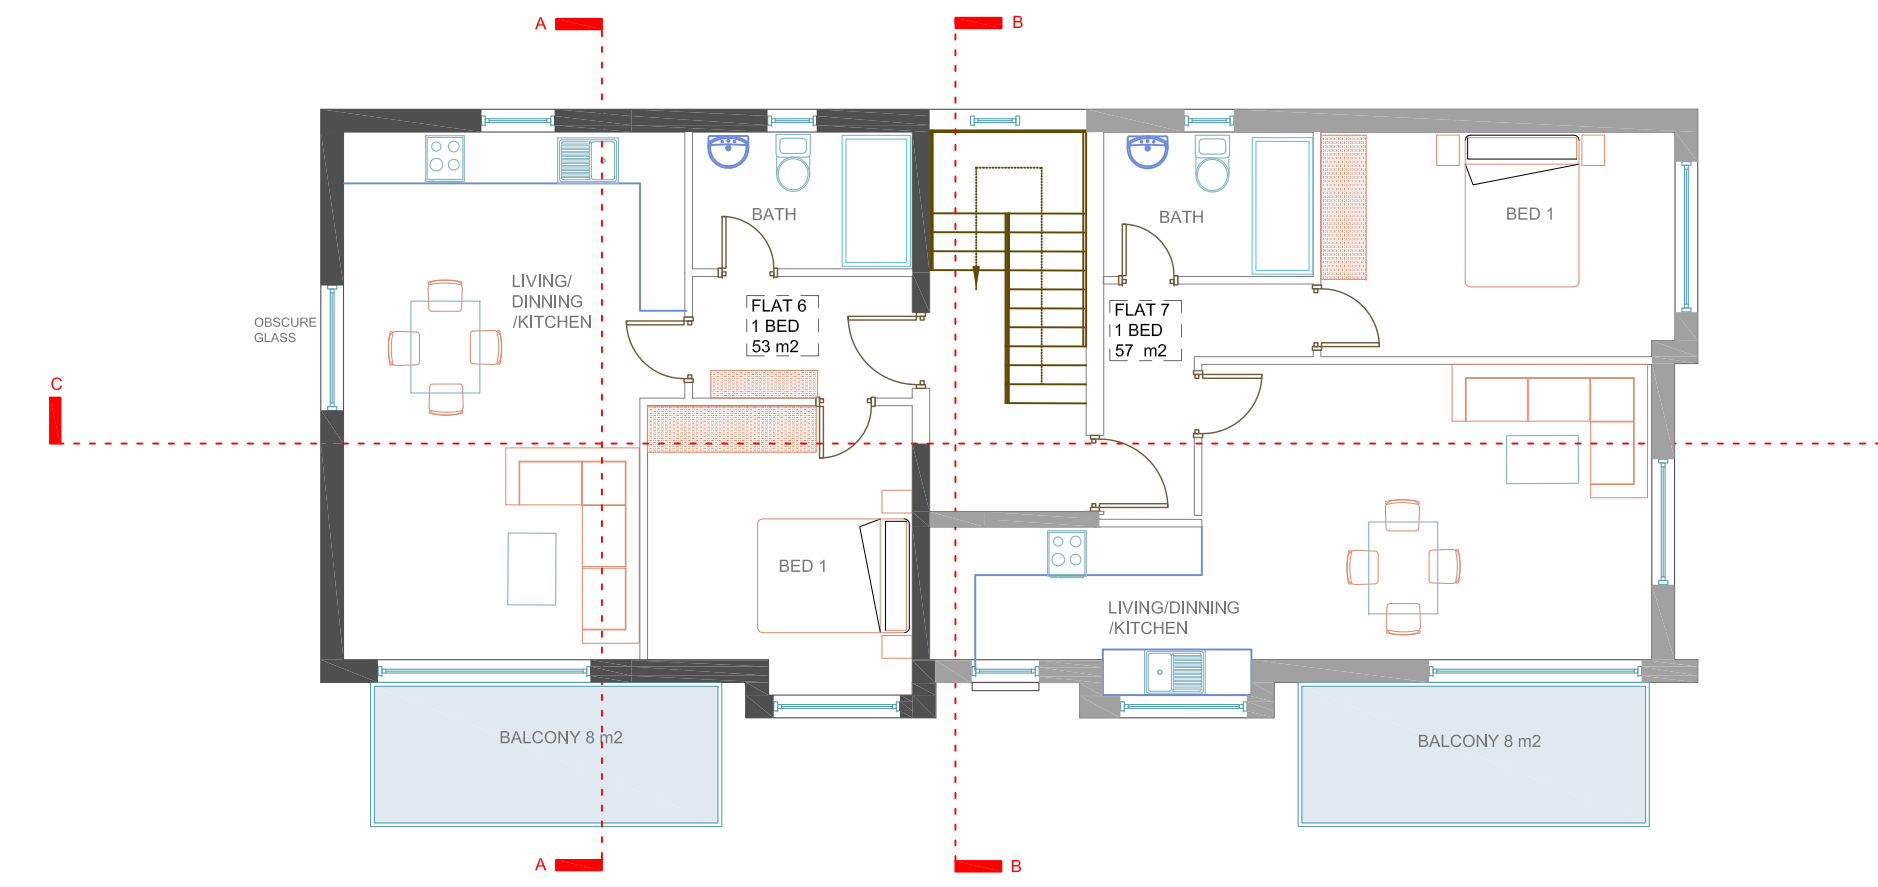

PROPOSED SECOND FLOOR

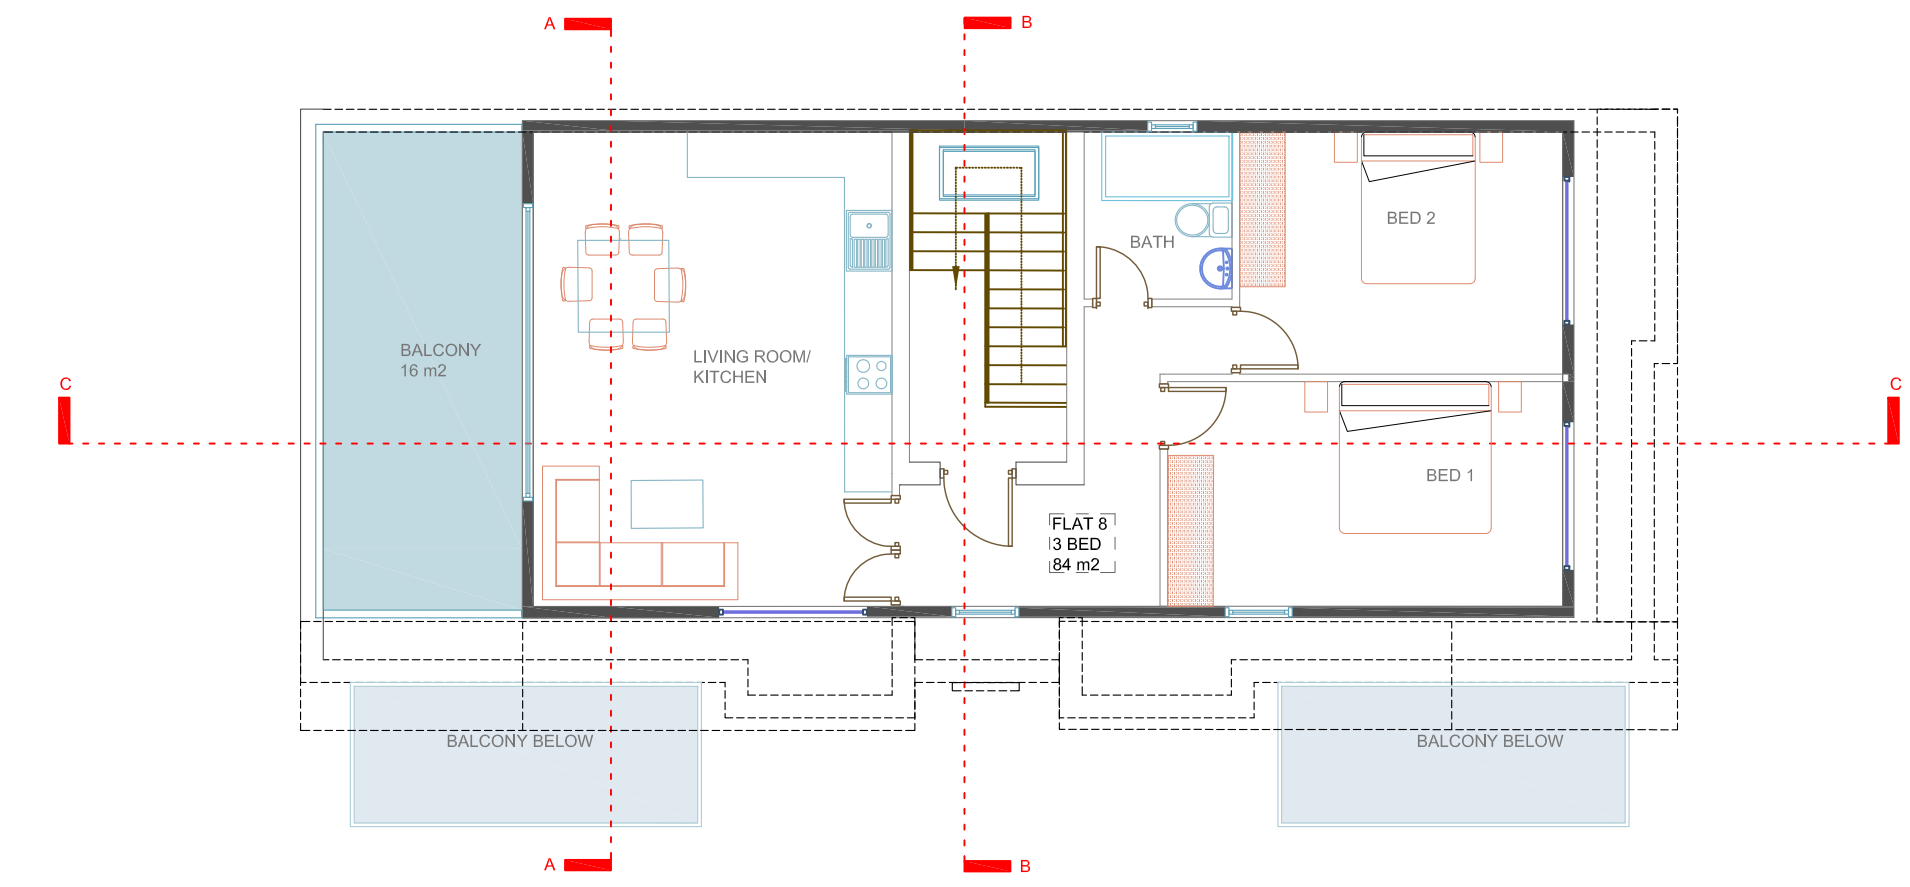

PROPOSED THIRD FLOOR



2952 PROPOSED ROOF

GOLDERS GREEN ROAD

GAINSBOROUGH GARDENS

NO	DATE	DESCRIPTION
0		PLANNING APPLICATION
1		CLIENT: DAVID KOHAU
2		JOB: 145 GOLDERS GREEN ROAD
		DRAWING: PROPOSED FIRST - SECOND-THIRD FLOORS ROOF
		DRAW NO: 1579-3
		SCALE: A1 1:100
		DATE: JULY 2023
		STATUS: ISSUED TO
		DATE:

PERCEPTIONS ARCHITECTURAL AND DESIGN SERVICES
 Telephone: +44(0)20501 9818
 Cell phone: +44(0)7950403547

