



145 GOLDERS GREEN ROAD  
EXISTING ELEVATION 3

147 GOLDERS GREEN ROAD

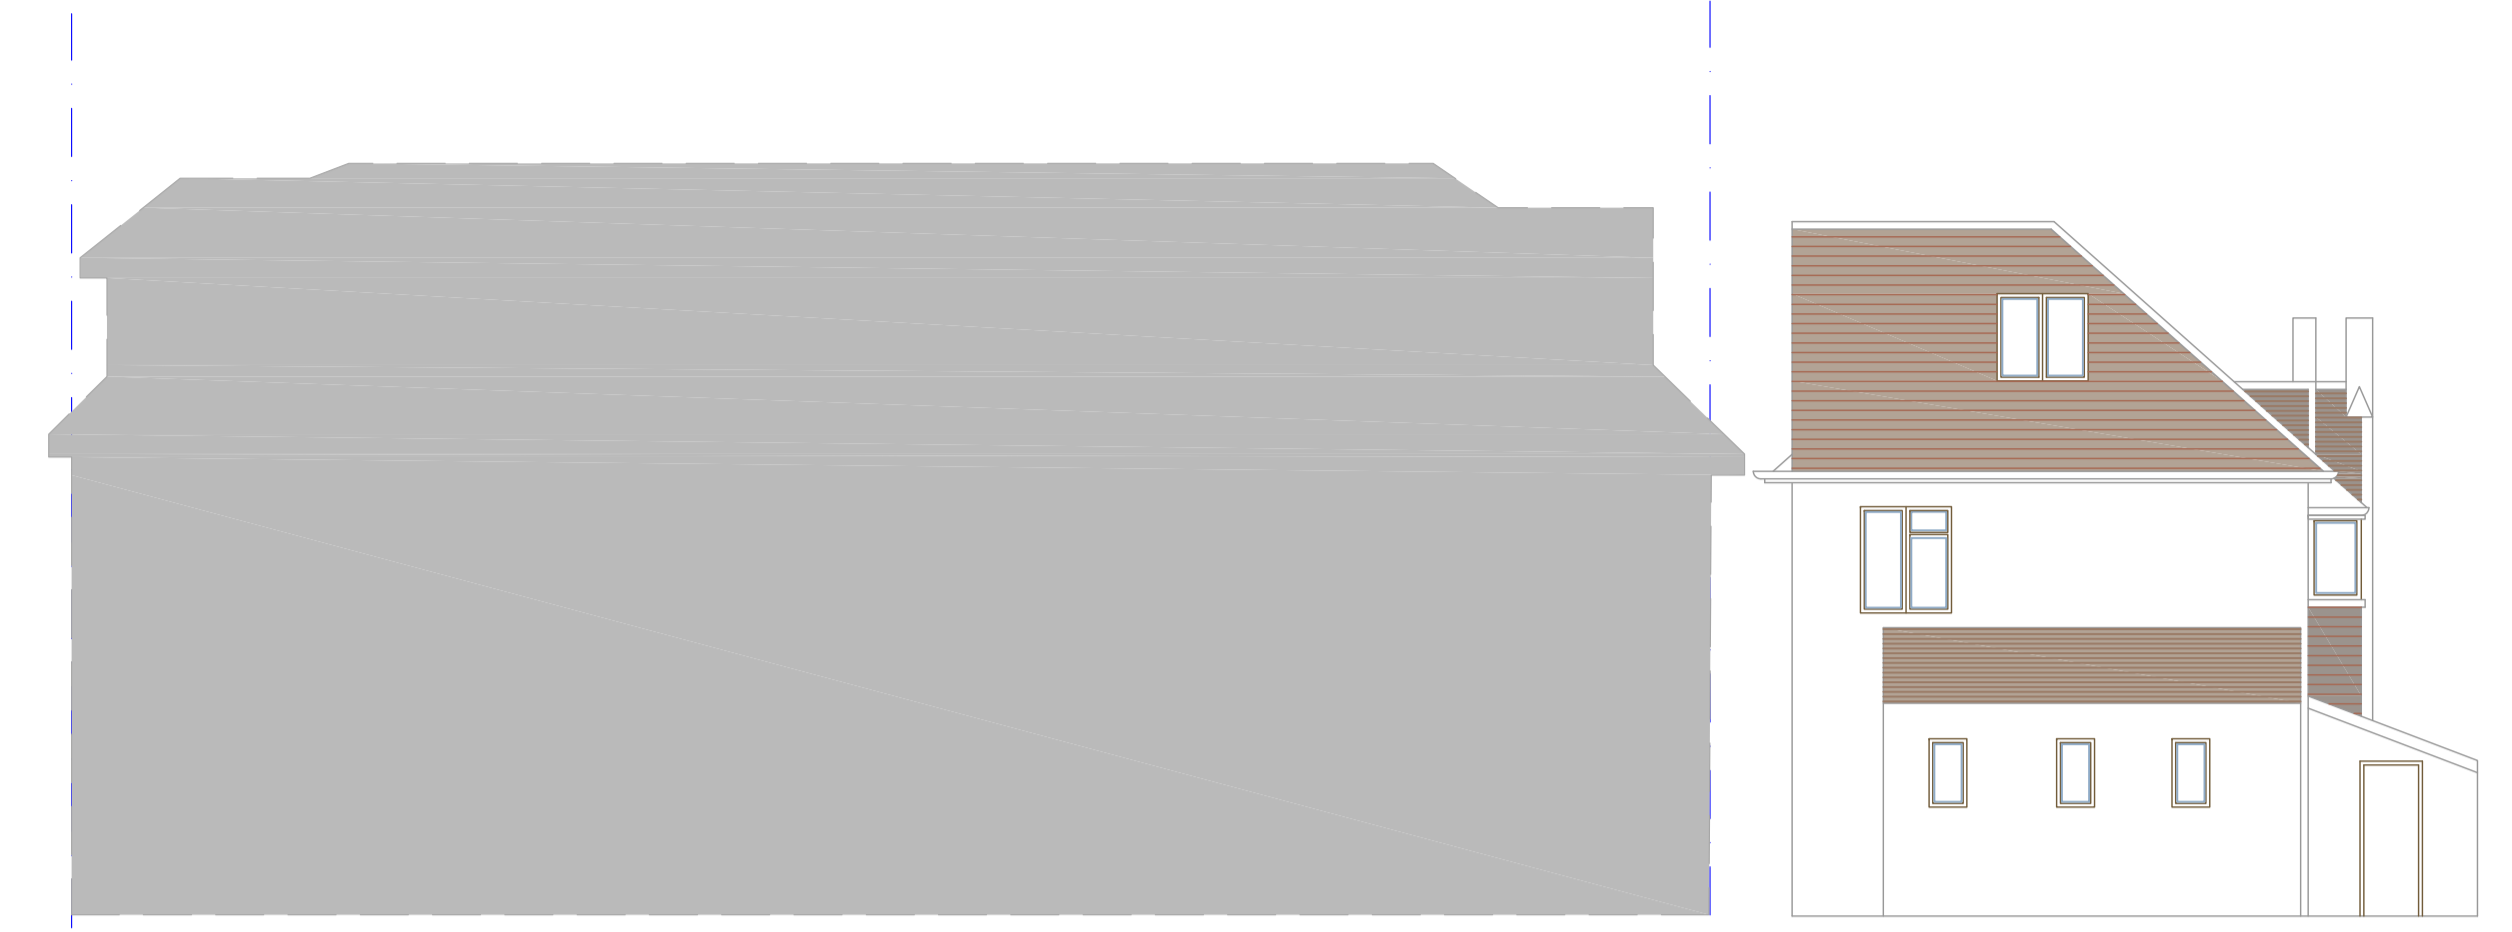


147 GOLDERS GREEN ROAD

145 GOLDERS GREEN  
EXISTING ELEVATION 4

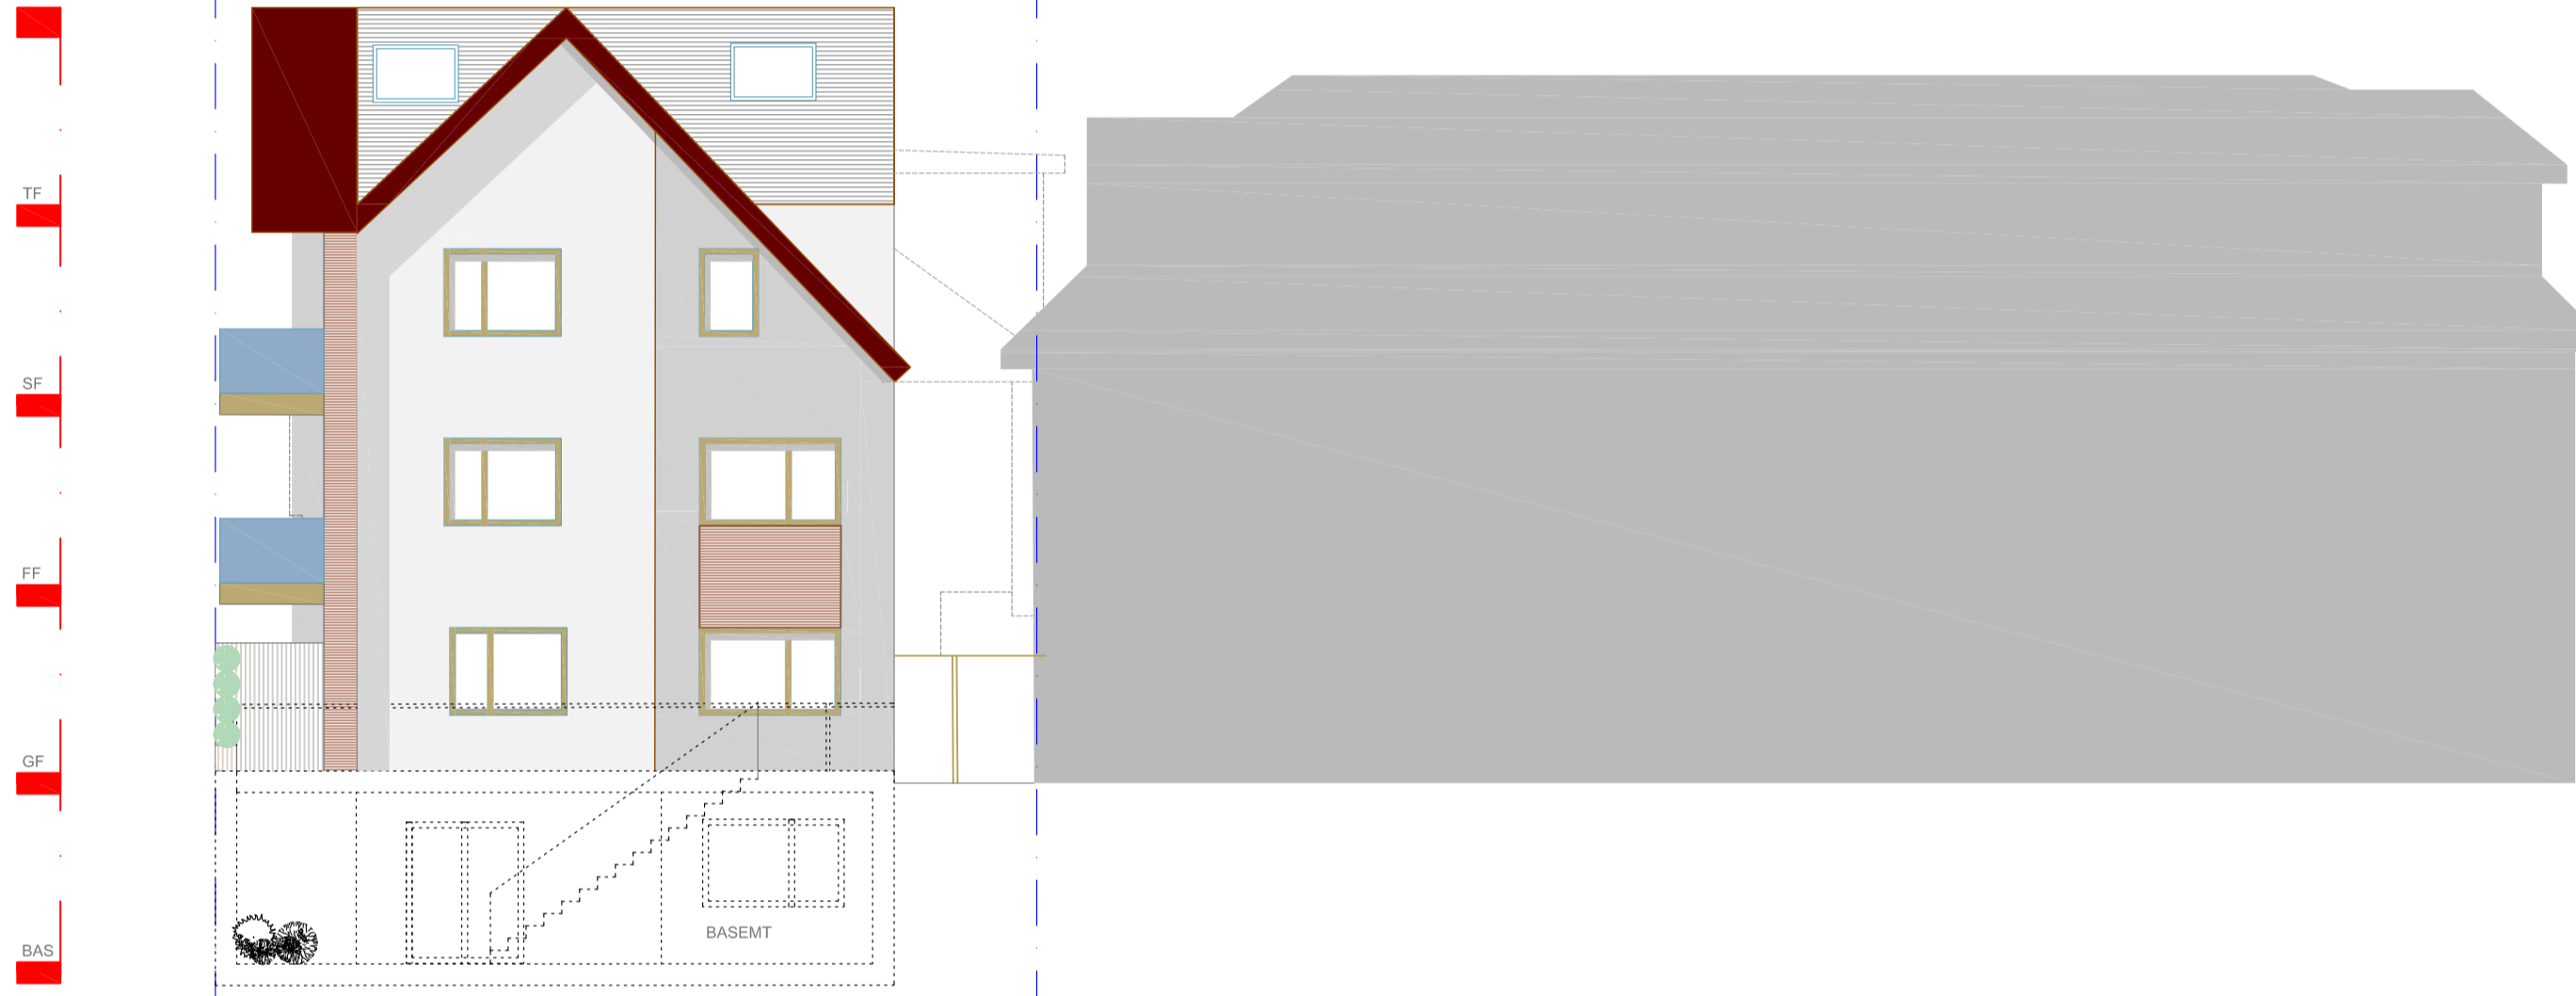


145 GOLDERS GREEN ROAD  
PROPOSED ELEVATION 3 showing front fence in dotted lines

147 GOLDERS GREEN ROAD

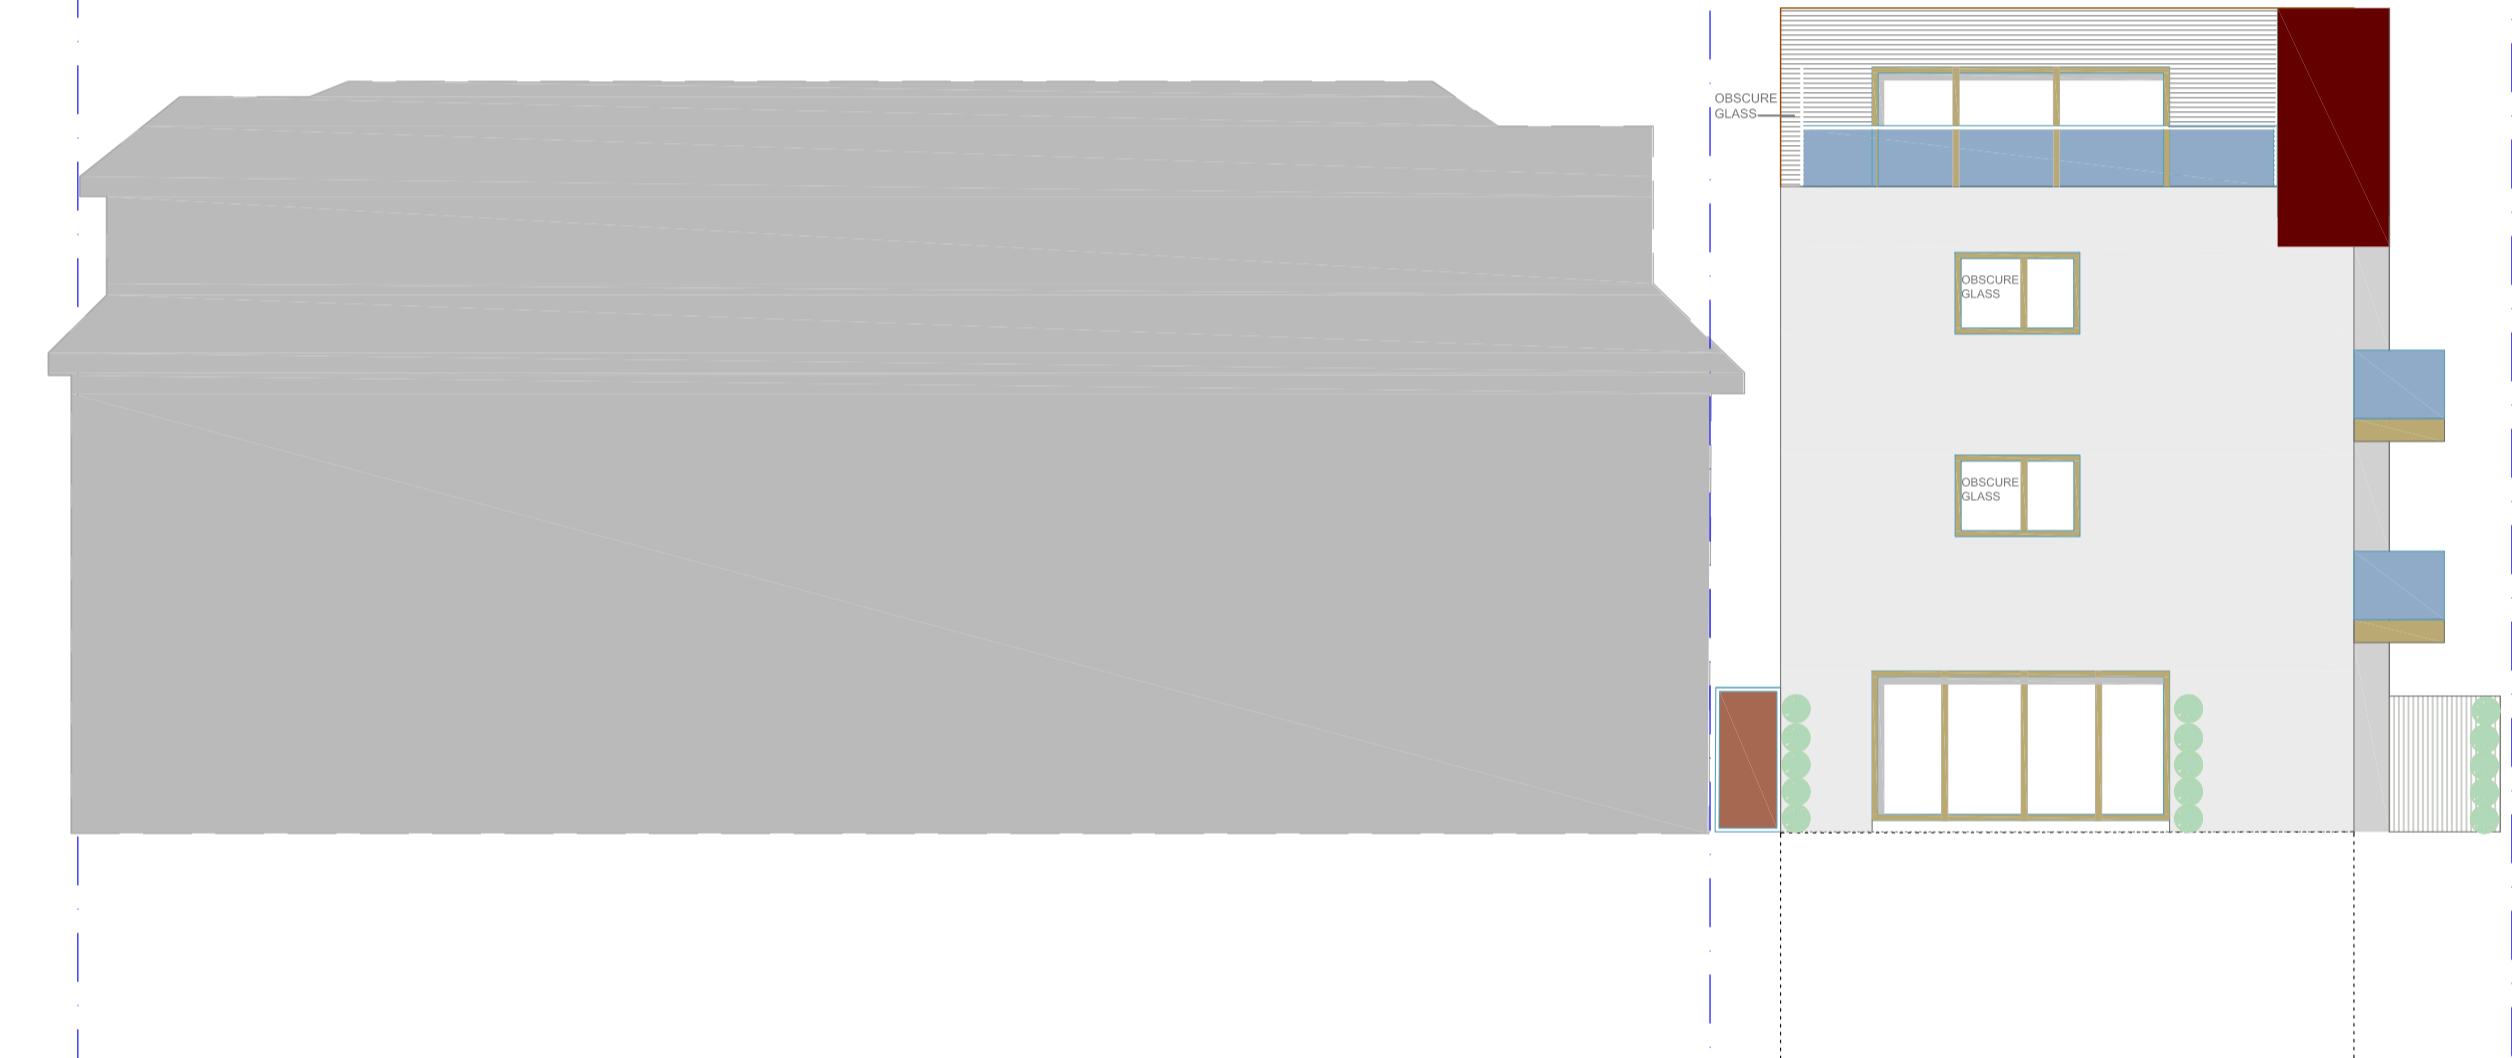


147 GOLDERS GREEN ROAD

145 GOLDERS GREEN  
EXISTING ELEVATION 4

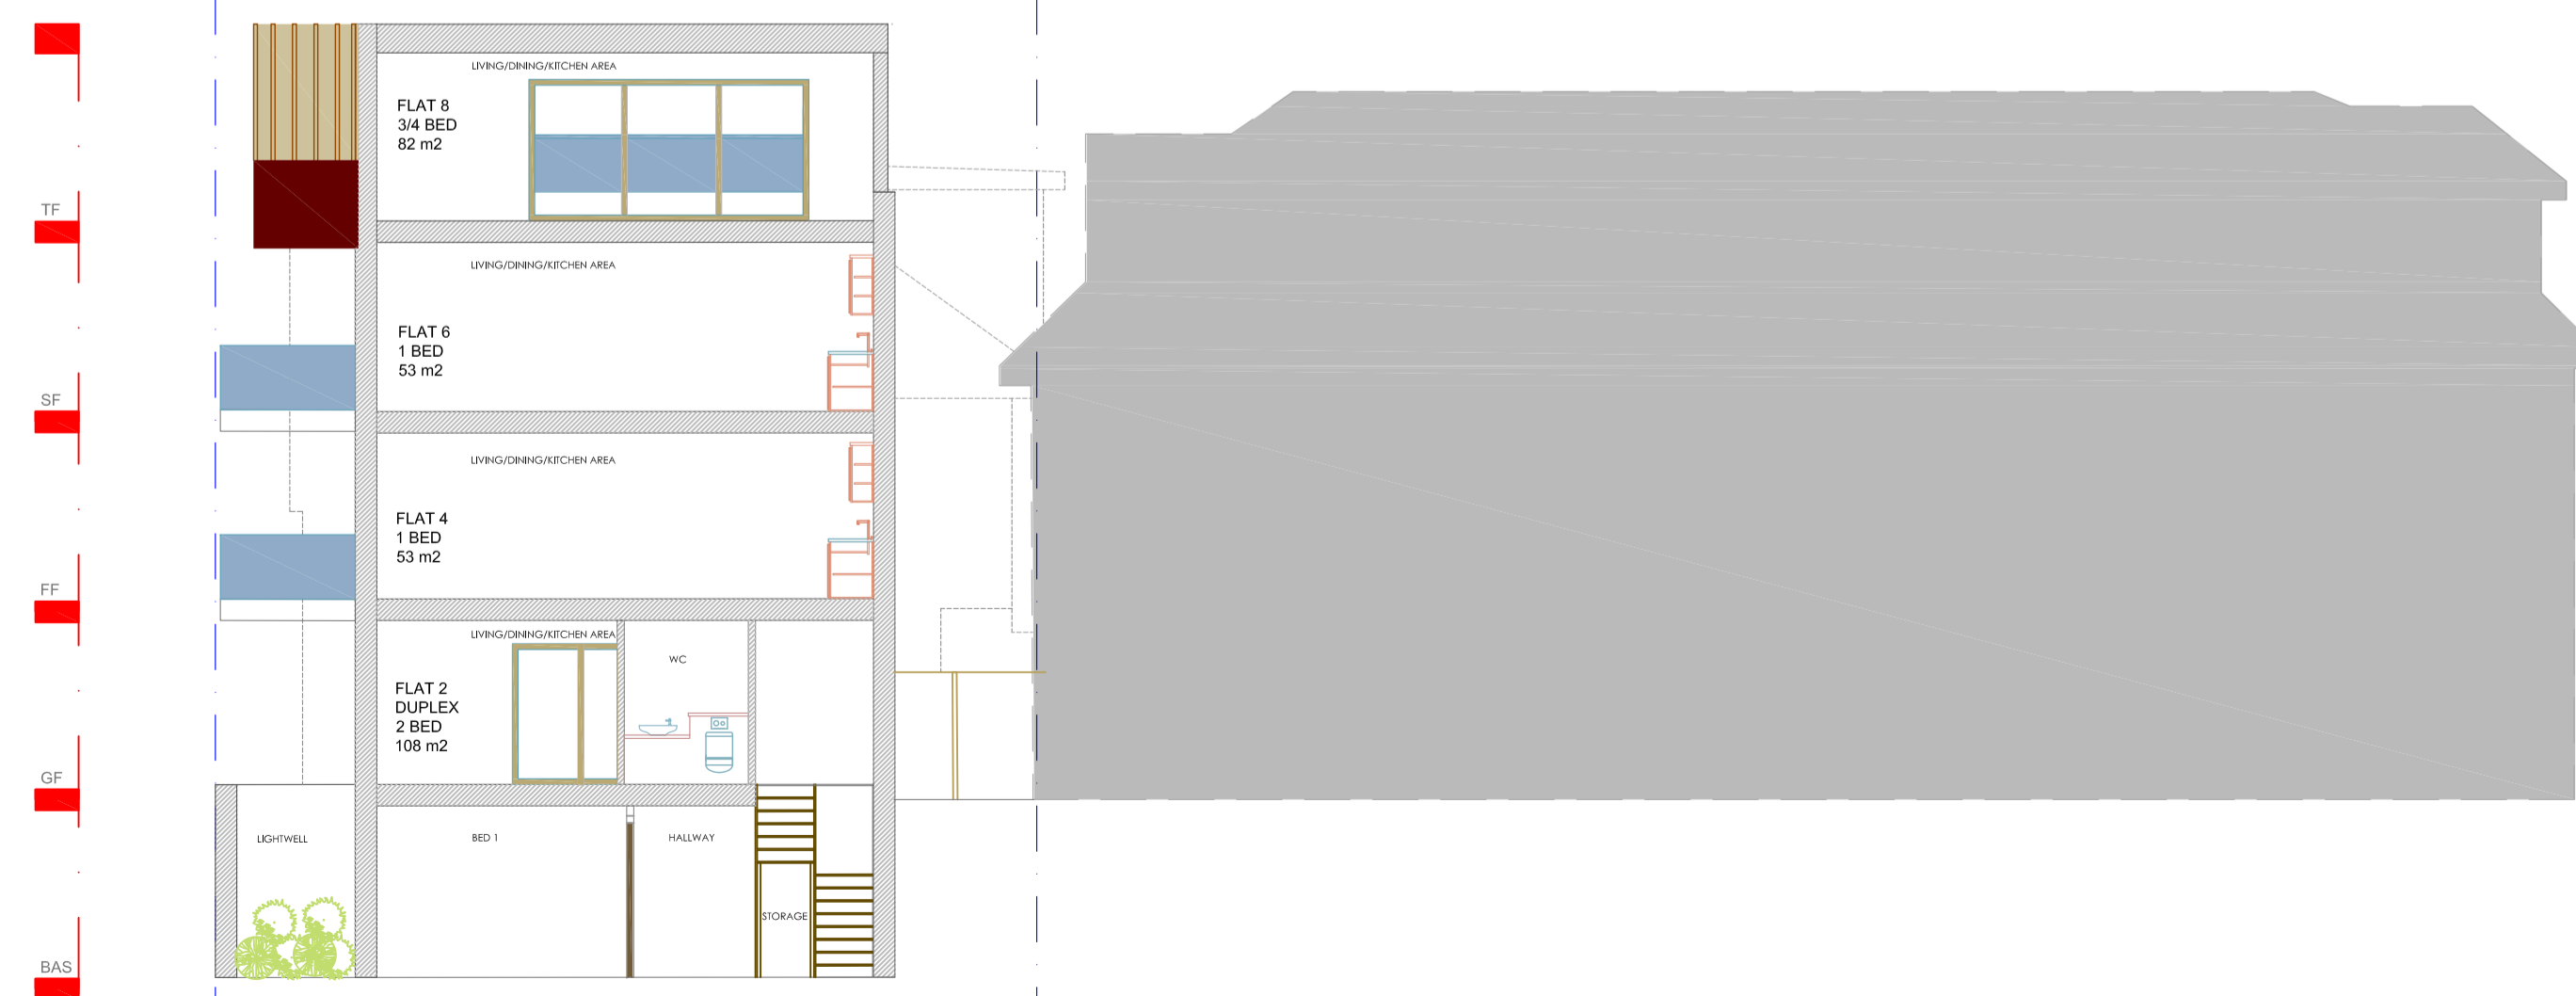

145 GOLDERS GREEN ROAD  
SECTION AA

147 GOLDERS GREEN ROAD

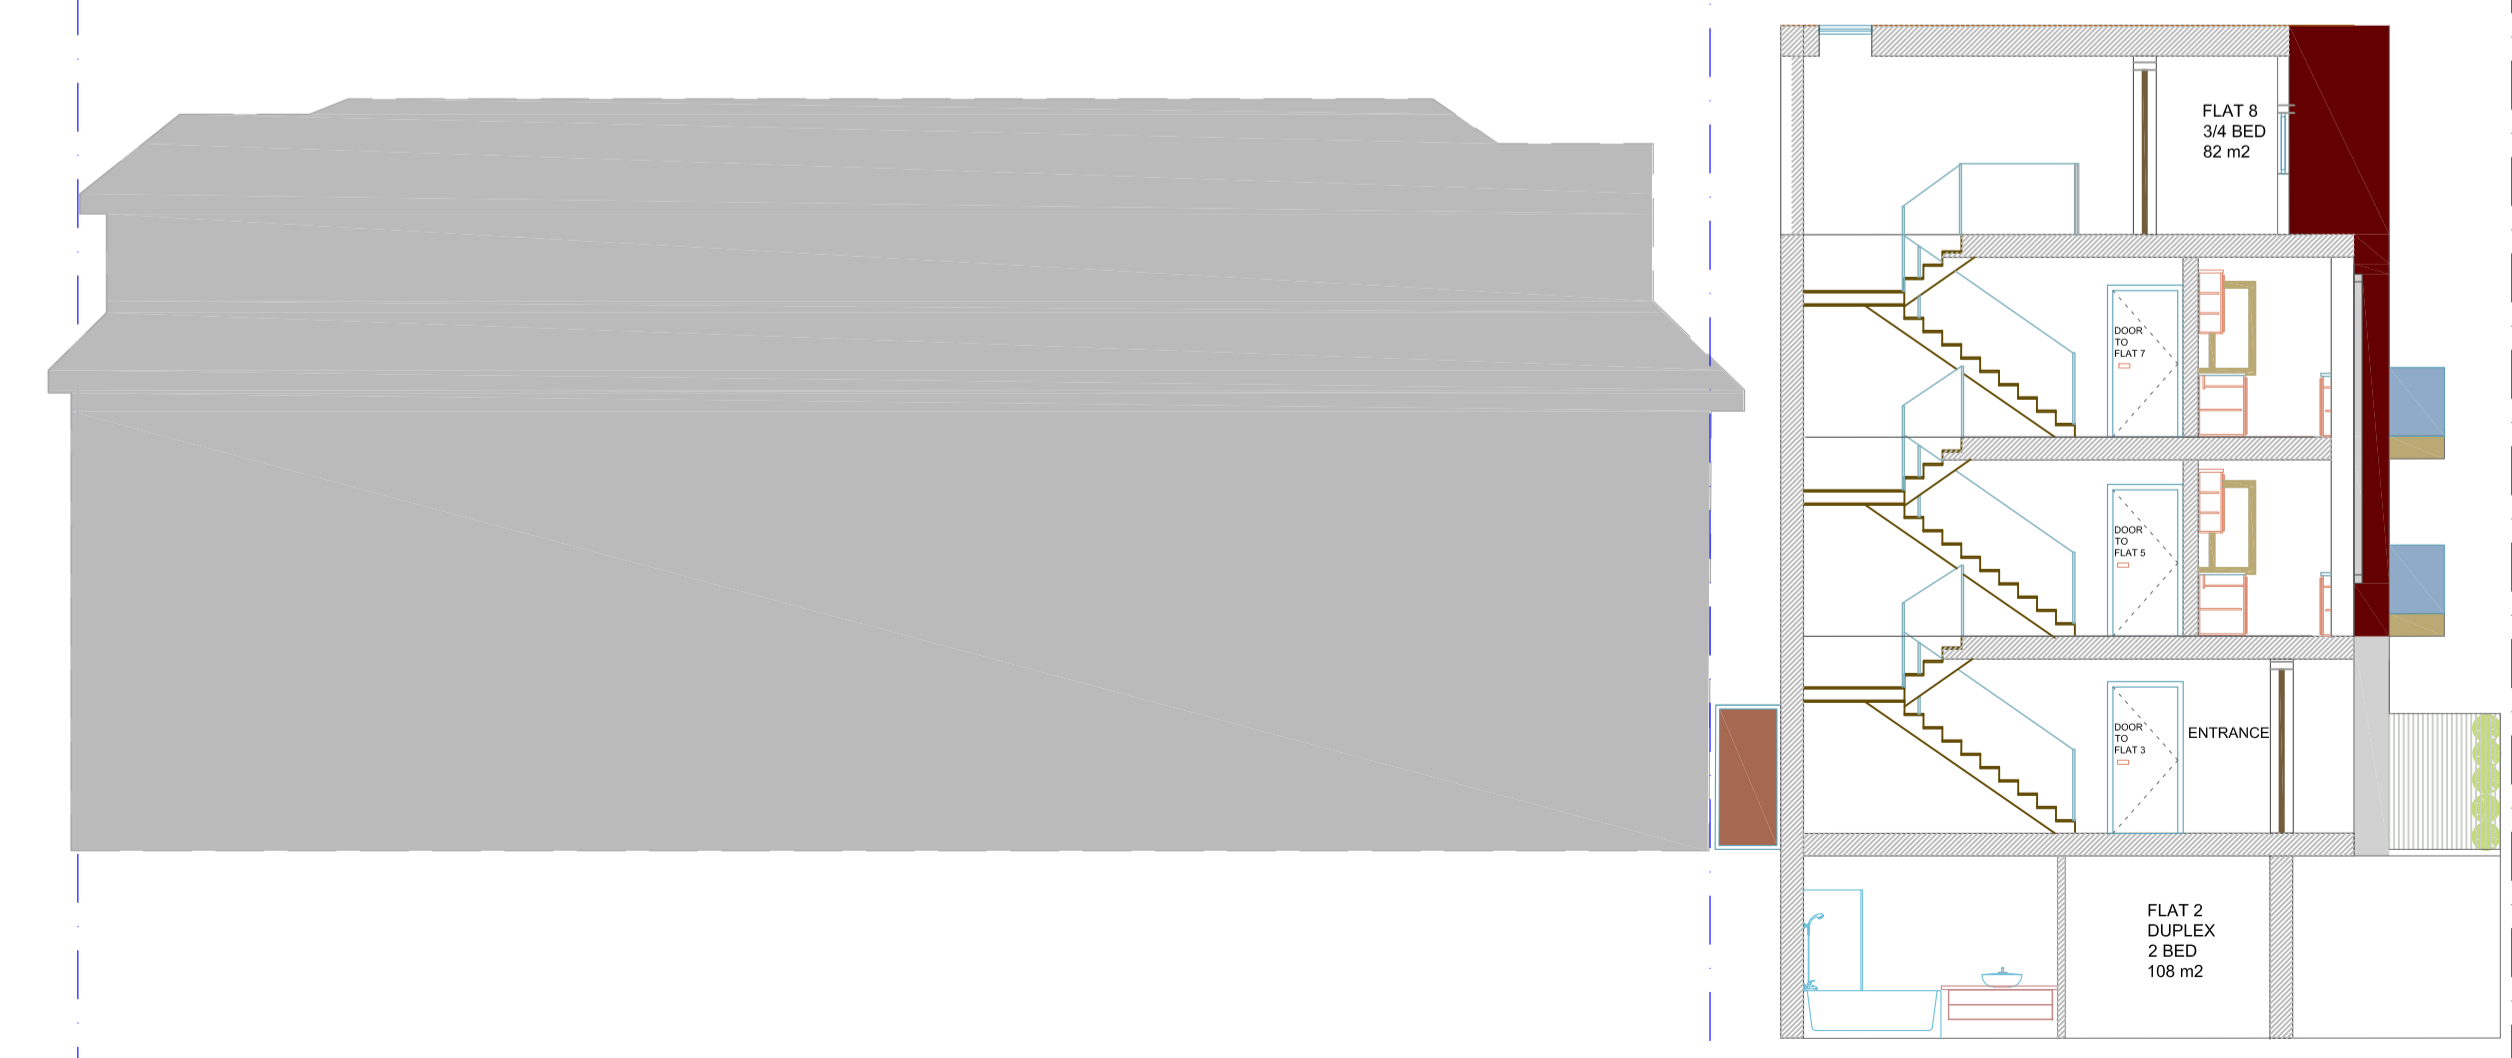

145 GOLDERS GREEN  
SECTION BB

| NO | DATE |
|----|------|
|    |      |

PLANNING APPLICATION

CLIENT: DAVID KOHALI  
JOB: 145 GOLDERS GREEN ROAD

DRAWING: EXISTING AND PROPOSED ELEVATION 3

| DRAW NO | SCALE    | DATE      |
|---------|----------|-----------|
| 1579-6  | A1 1:100 | JULY 2023 |

STATUS: ISSUED TO DATE

PERCEPTIONS ARCHITECTURAL AND DESIGN SERVICES  
Telephone: +44(0)208201 9818  
C/o: +44(0)755403547

