



REVISION NO	DATE

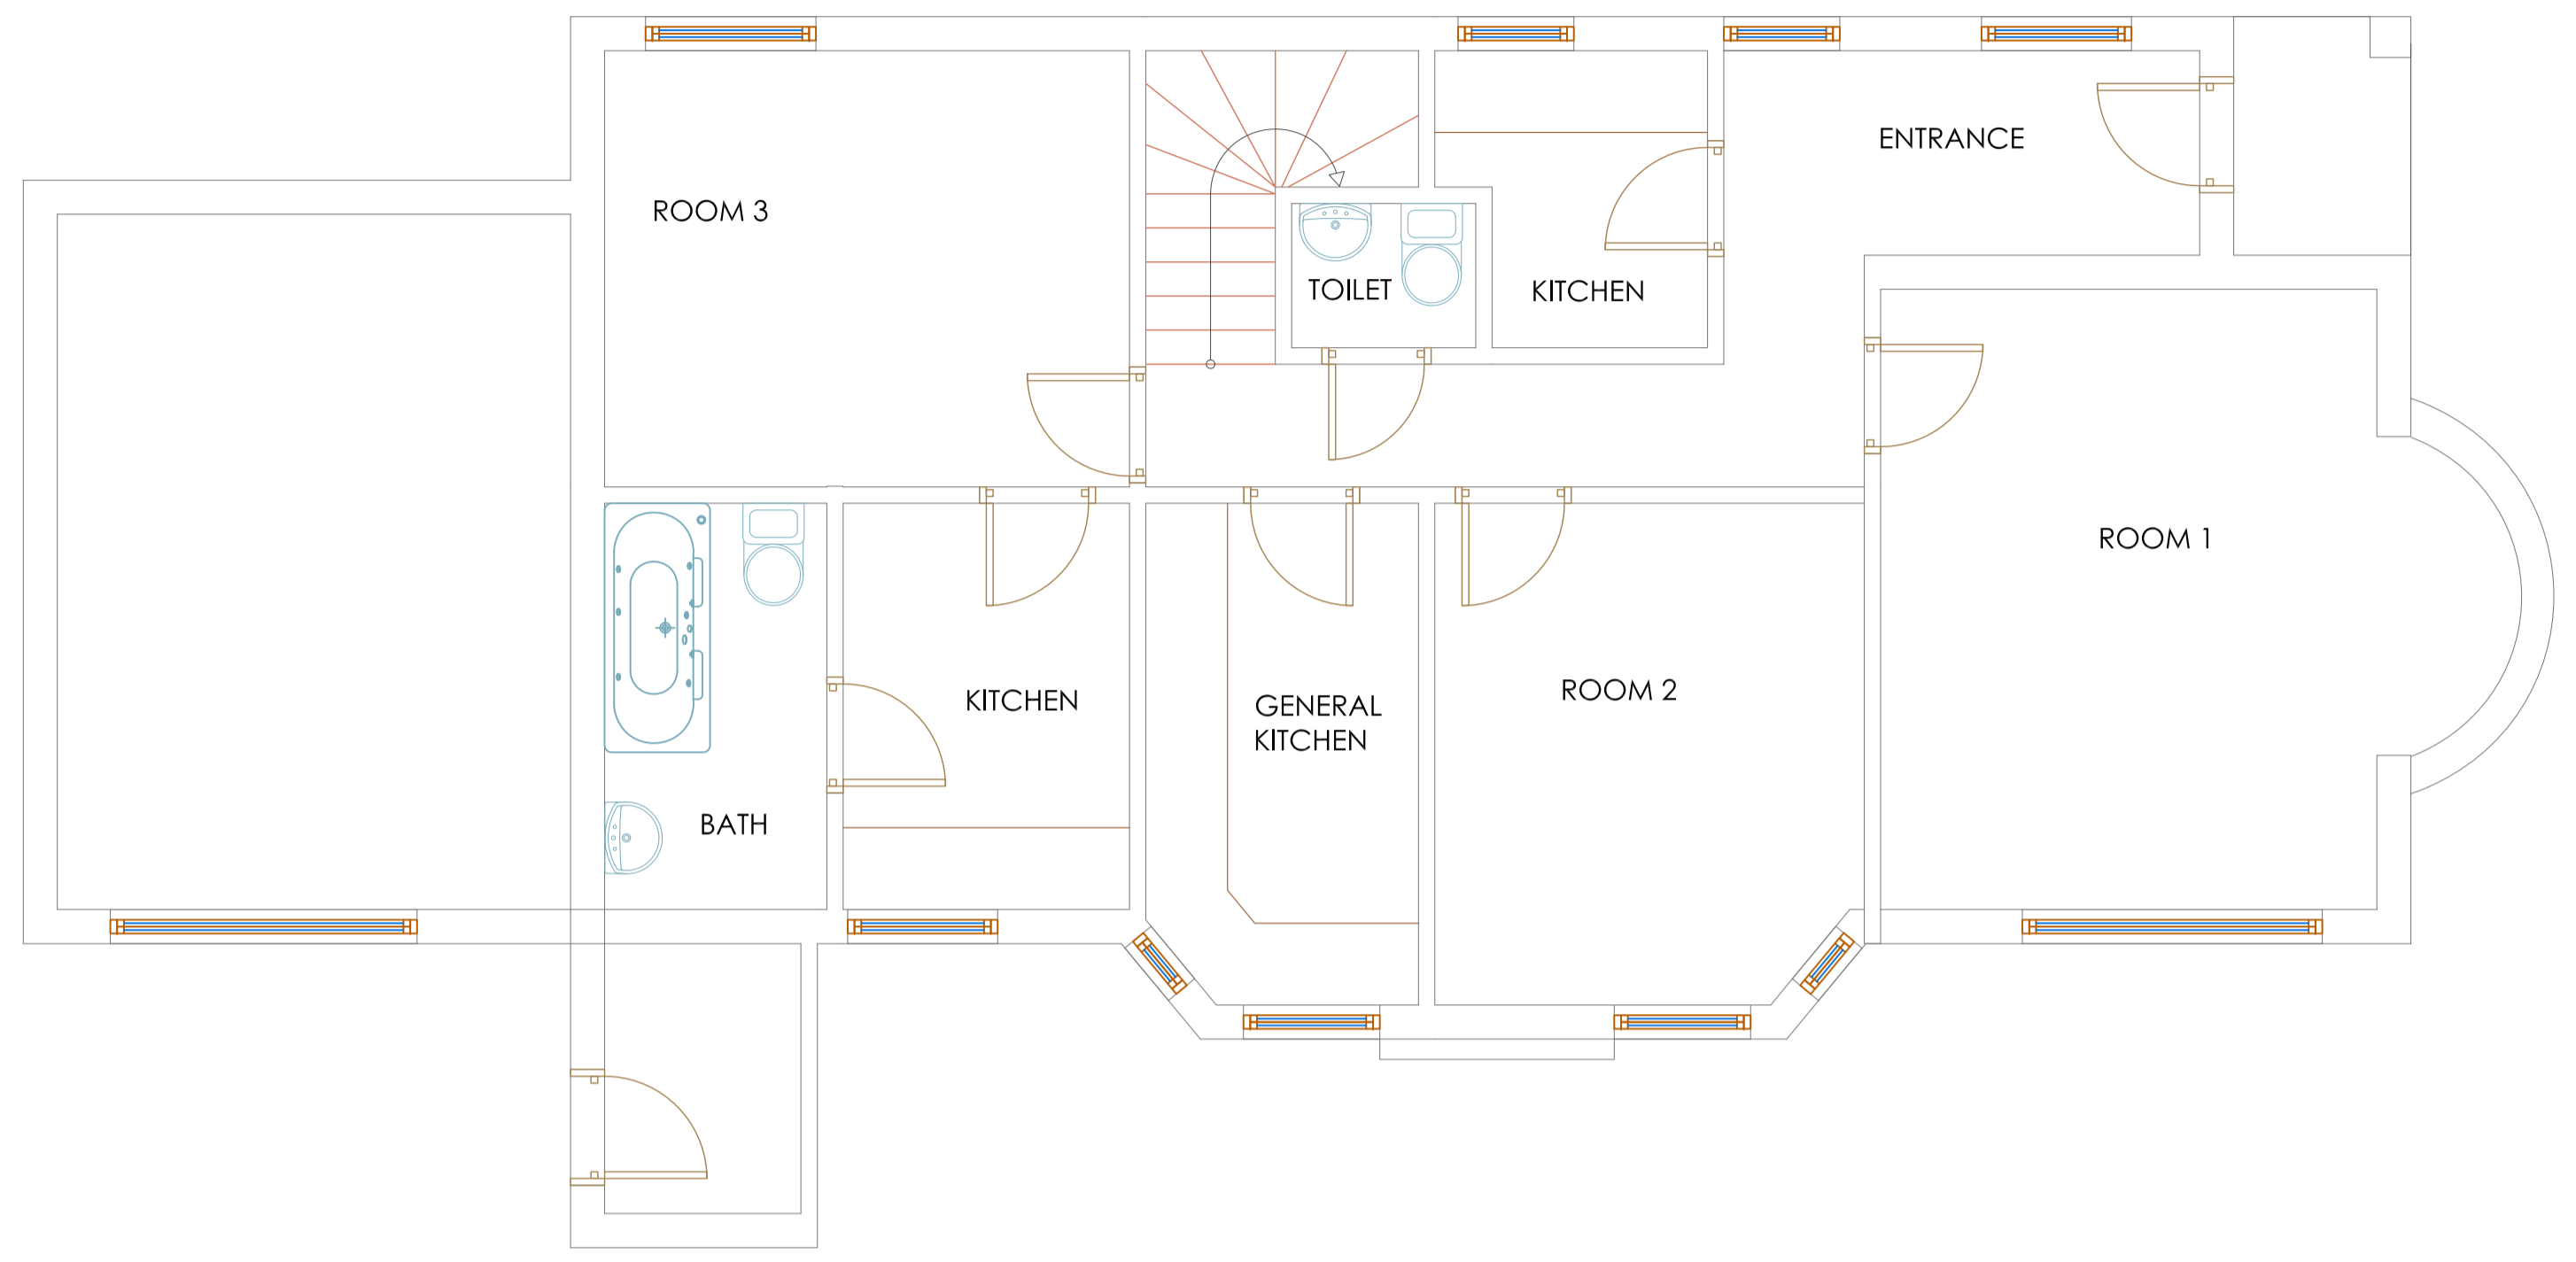

EXISTING GROUND FLOOR

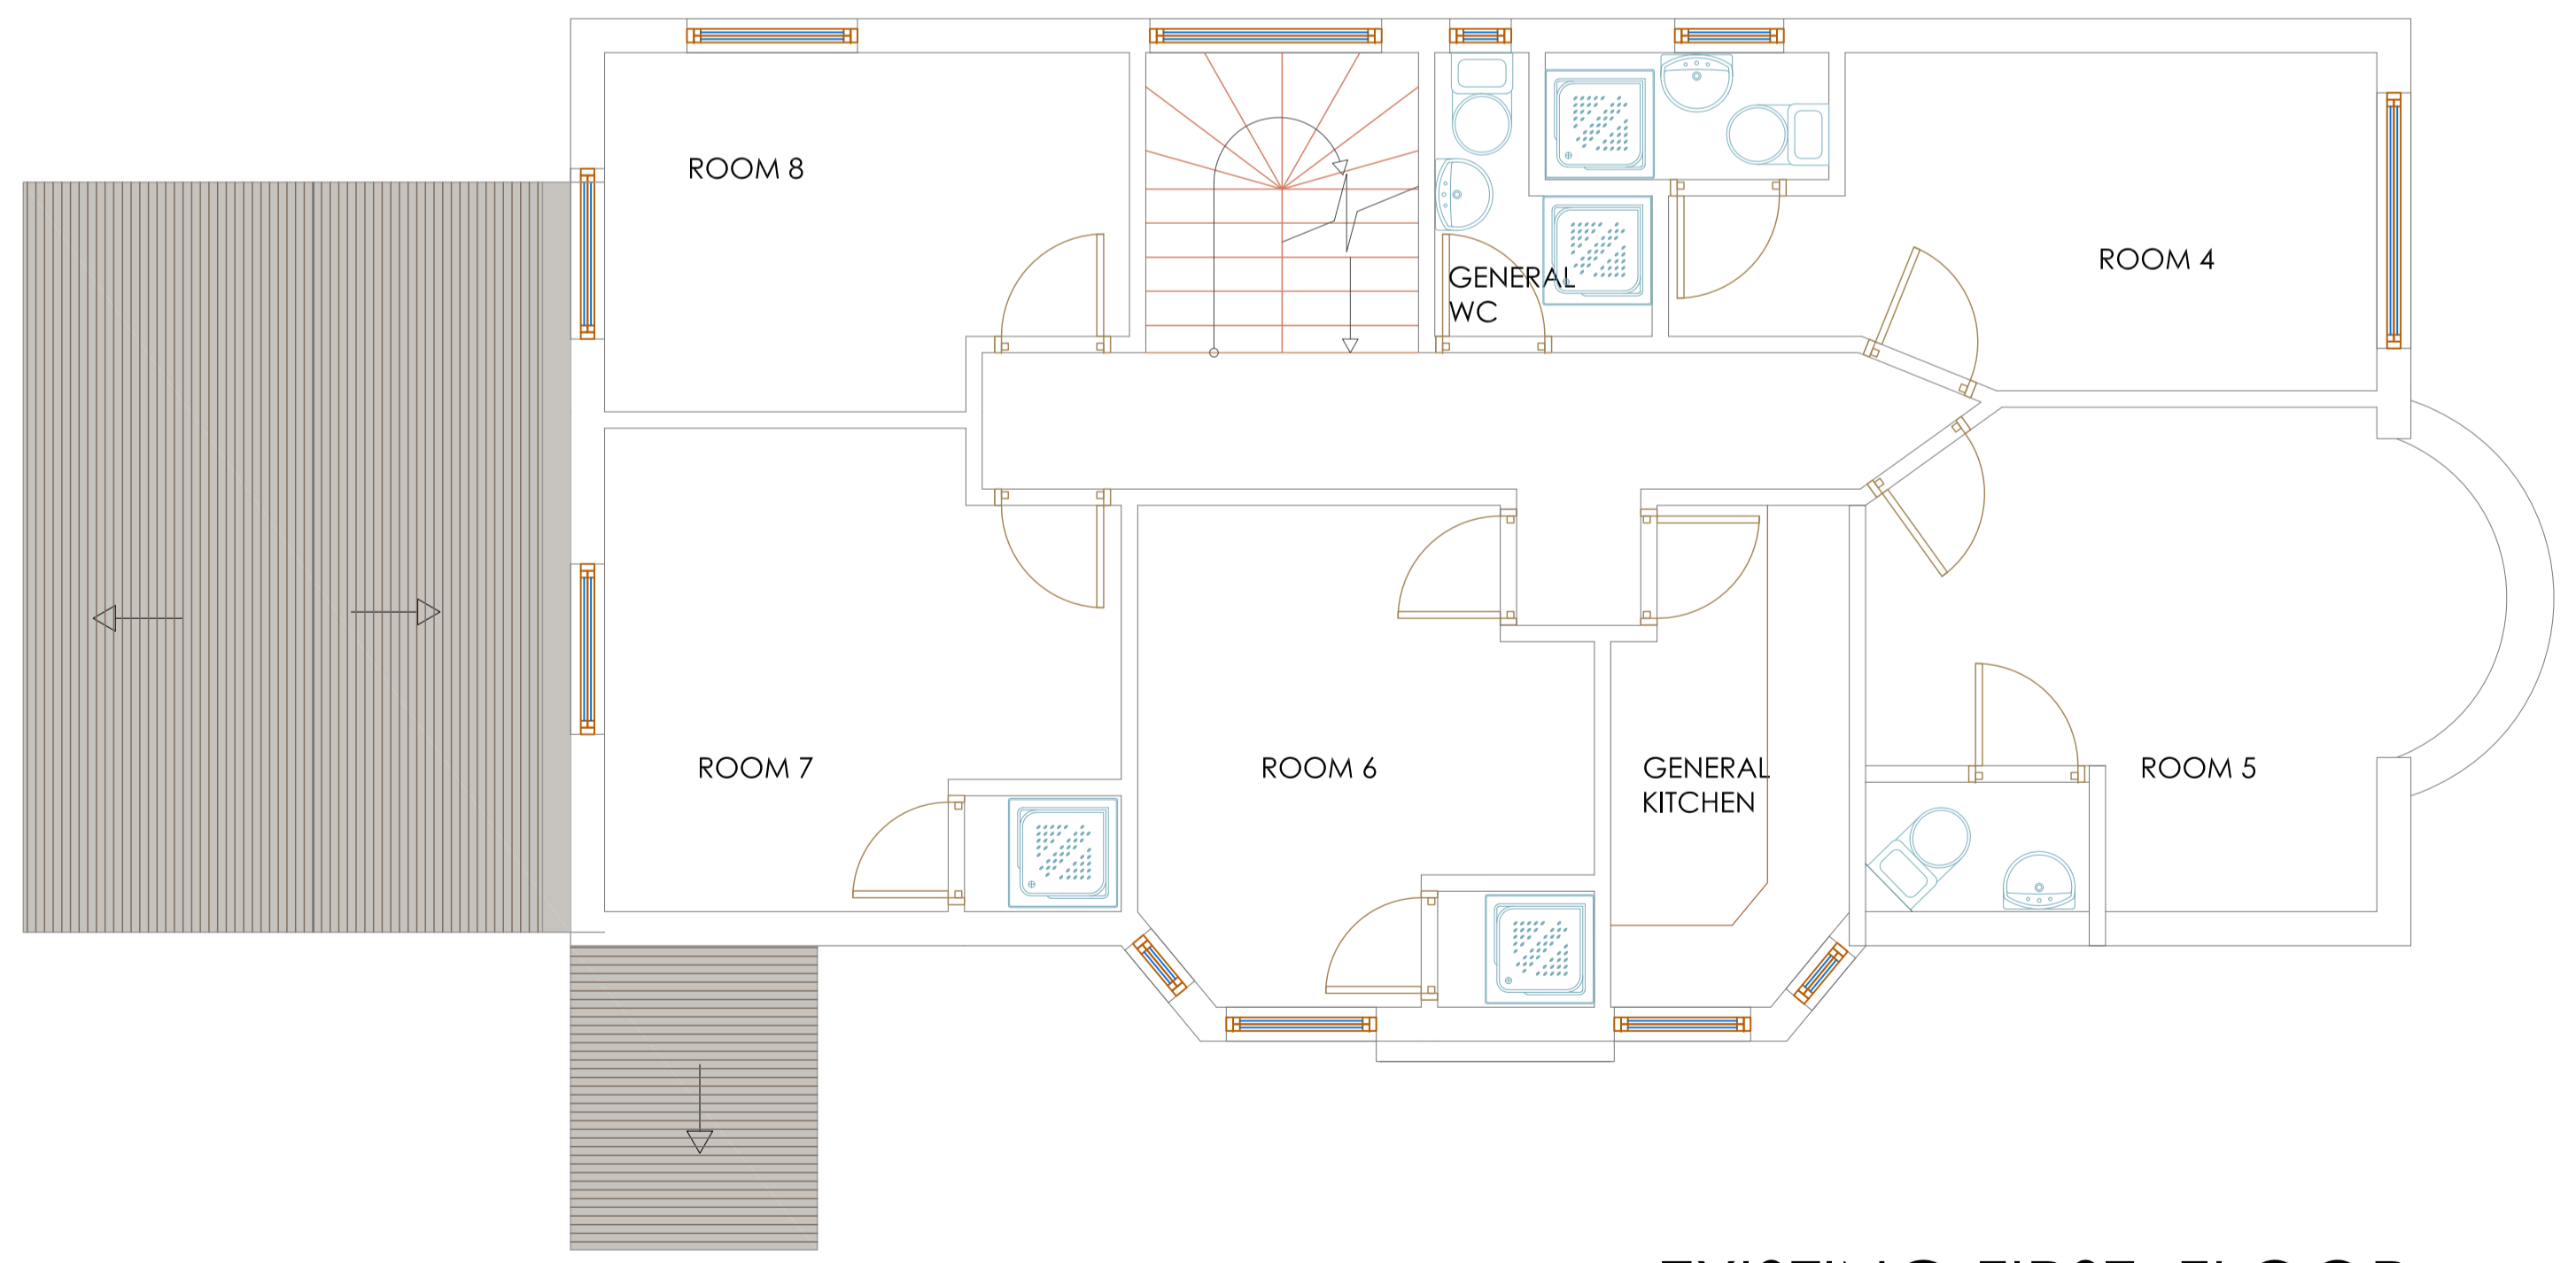

EXISTING FIRST FLOOR

CLIENT: MR D KOHALI
 JOB: 145 GOLDERS GREEN ROAD NW11

DRAWING:
 GROUND AND FIRST EXISTING FLOOR

DRAW NO	SCALE	DATE
433-01	1/100	FEB 14
STATUS	ISSUED TO	DATE

PERCEPTIONS ARCHITECTURAL AND DESIGN SERVICES
 telephone +44(0)208201 9818
 Facsimile +44(0)2084580578

