

EXISTING GROUND FLOOR PLAN  
(1:50)

ORIGINAL SCALE AT A3 - 1:50  
ALL DIMENSIONS IN MILLIMETRES

Notes:  
1 ALL DIMENSIONS ARE IN MM UNLESS NOTED OTHERWISE

- GENERAL NOTES:**
- DO NOT SCALE THIS DRAWING. FOR DISCREPANCIES OR OMISSIONS CONTACT THE ORIGINATOR PRIOR TO COMMENCEMENT OF WORK.
  - MATERIALS AND WORKMANSHIP ARE TO COMPLY IN ALL RESPECTS WITH CURRENT BRITISH STANDARD SPECIFICATIONS, BRITISH STANDARD CODE OF PRACTICE, AND BUILDING REGULATIONS.
  - THE COPYRIGHT OF THIS DRAWING IS VESTED IN THE ORIGINATOR AND MUST NOT BE COPIED OR REPRODUCED WITHOUT WRITTEN CONSENT.
  - THE CONTRACTOR IS TO CHECK AND VERIFY ALL BUILDING AND SITE DIMENSIONS, PRIOR TO THE COMMENCEMENT OF WORK.
  - THIS DRAWING IS TO READ IN CONJUNCTION WITH ALL RELEVANT SPECIFICATIONS AND DRAWINGS ISSUED BY THE ENGINEER, ARCHITECT AND OTHER SPECIALISTS.

REV	MODIFICATION	BY	CH	DATE
A	Issued for Approval	C.J.	C.B.	05.12.2023

Carl Jenkins  
 Mob 07865047278  
 Landline 0330 1333078  
 Web : carl@whymoveimprove.com



Site Name	Opt.
49 WITHYBED LANE	A

Client Name  
CRAIG BROMLEY

Site Address / Contact Details  
 49 WITHYBED LANE  
 ALVECHURCH  
 WORCESTERSHIRE  
 B48 7PJ

Drawing Title:  
EXISTING GROUND FLOOR PLAN

Purpose of issue:  
PLANNING

Drawing Number:  
200

Scale:	As Shown	Drawn:	C.J.	Date:	05.12.2023	Issue:	A
Checked:	C.B.	Date:	05.12.2023	Approved:	C.B.	Date:	05.12.2023



EXISTING REAR ELEVATION  
(1:100)




EXISTING SIDE ELEVATION  
(1:100)



FRONT ELEVATION  
PHOTOGRAPH



REAR ELEVATION  
PHOTOGRAPH

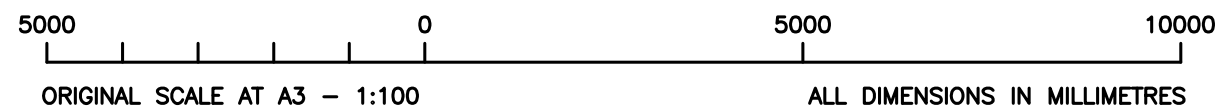

Notes:  
1 ALL DIMENSIONS ARE IN MM UNLESS NOTED OTHERWISE

- GENERAL NOTES:**
- DO NOT SCALE THIS DRAWING. FOR DISCREPANCIES OR OMISSIONS CONTACT THE ORIGINATOR PRIOR TO COMMENCEMENT OF WORK.
  - MATERIALS AND WORKMANSHIP ARE TO COMPLY IN ALL RESPECTS WITH CURRENT BRITISH STANDARD SPECIFICATIONS, BRITISH STANDARD CODE OF PRACTICE, AND BUILDING REGULATIONS.
  - THE COPYRIGHT OF THIS DRAWING IS VESTED IN THE ORIGINATOR AND MUST NOT BE COPIED OR REPRODUCED WITHOUT WRITTEN CONSENT.
  - THE CONTRACTOR IS TO CHECK AND VERIFY ALL BUILDING AND SITE DIMENSIONS, PRIOR TO THE COMMENCEMENT OF WORK.
  - THIS DRAWING IS TO READ IN CONJUNCTION WITH ALL RELEVANT SPECIFICATIONS AND DRAWINGS ISSUED BY THE ENGINEER, ARCHITECT AND OTHER SPECIALISTS.

REV	MODIFICATION	BY	CH	DATE
A	Issued for Approval	C.J.	C.B.	05.12.2023

Carl Jenkins  
Mob 07865047278  
Landline 0330 1333078  
Web : carl@whymoveimprove.com



Site Name	Opt.
49 WITHYBED LANE	A

Client Name  
CRAIG BROMLEY

Site Address / Contact Details  
49 WITHYBED LANE  
ALVECHURCH  
WORCESTERSHIRE  
B48 7PJ

Drawing Title:  
EXISTING ELEVATIONS


Purpose of issue:  
PLANNING

Drawing Number:  
201

Scale:	As Shown	Drawn:	C.J.	Date:	05.12.2023	Issue:		
Checked:	C.B.	Date:	05.12.2023	Approved:	C.B.	Date:	05.12.2023	A

100mm  
75mm  
50mm  
25mm  
0mm

PROPOSED GROUND FLOOR PLAN  
(1:50)

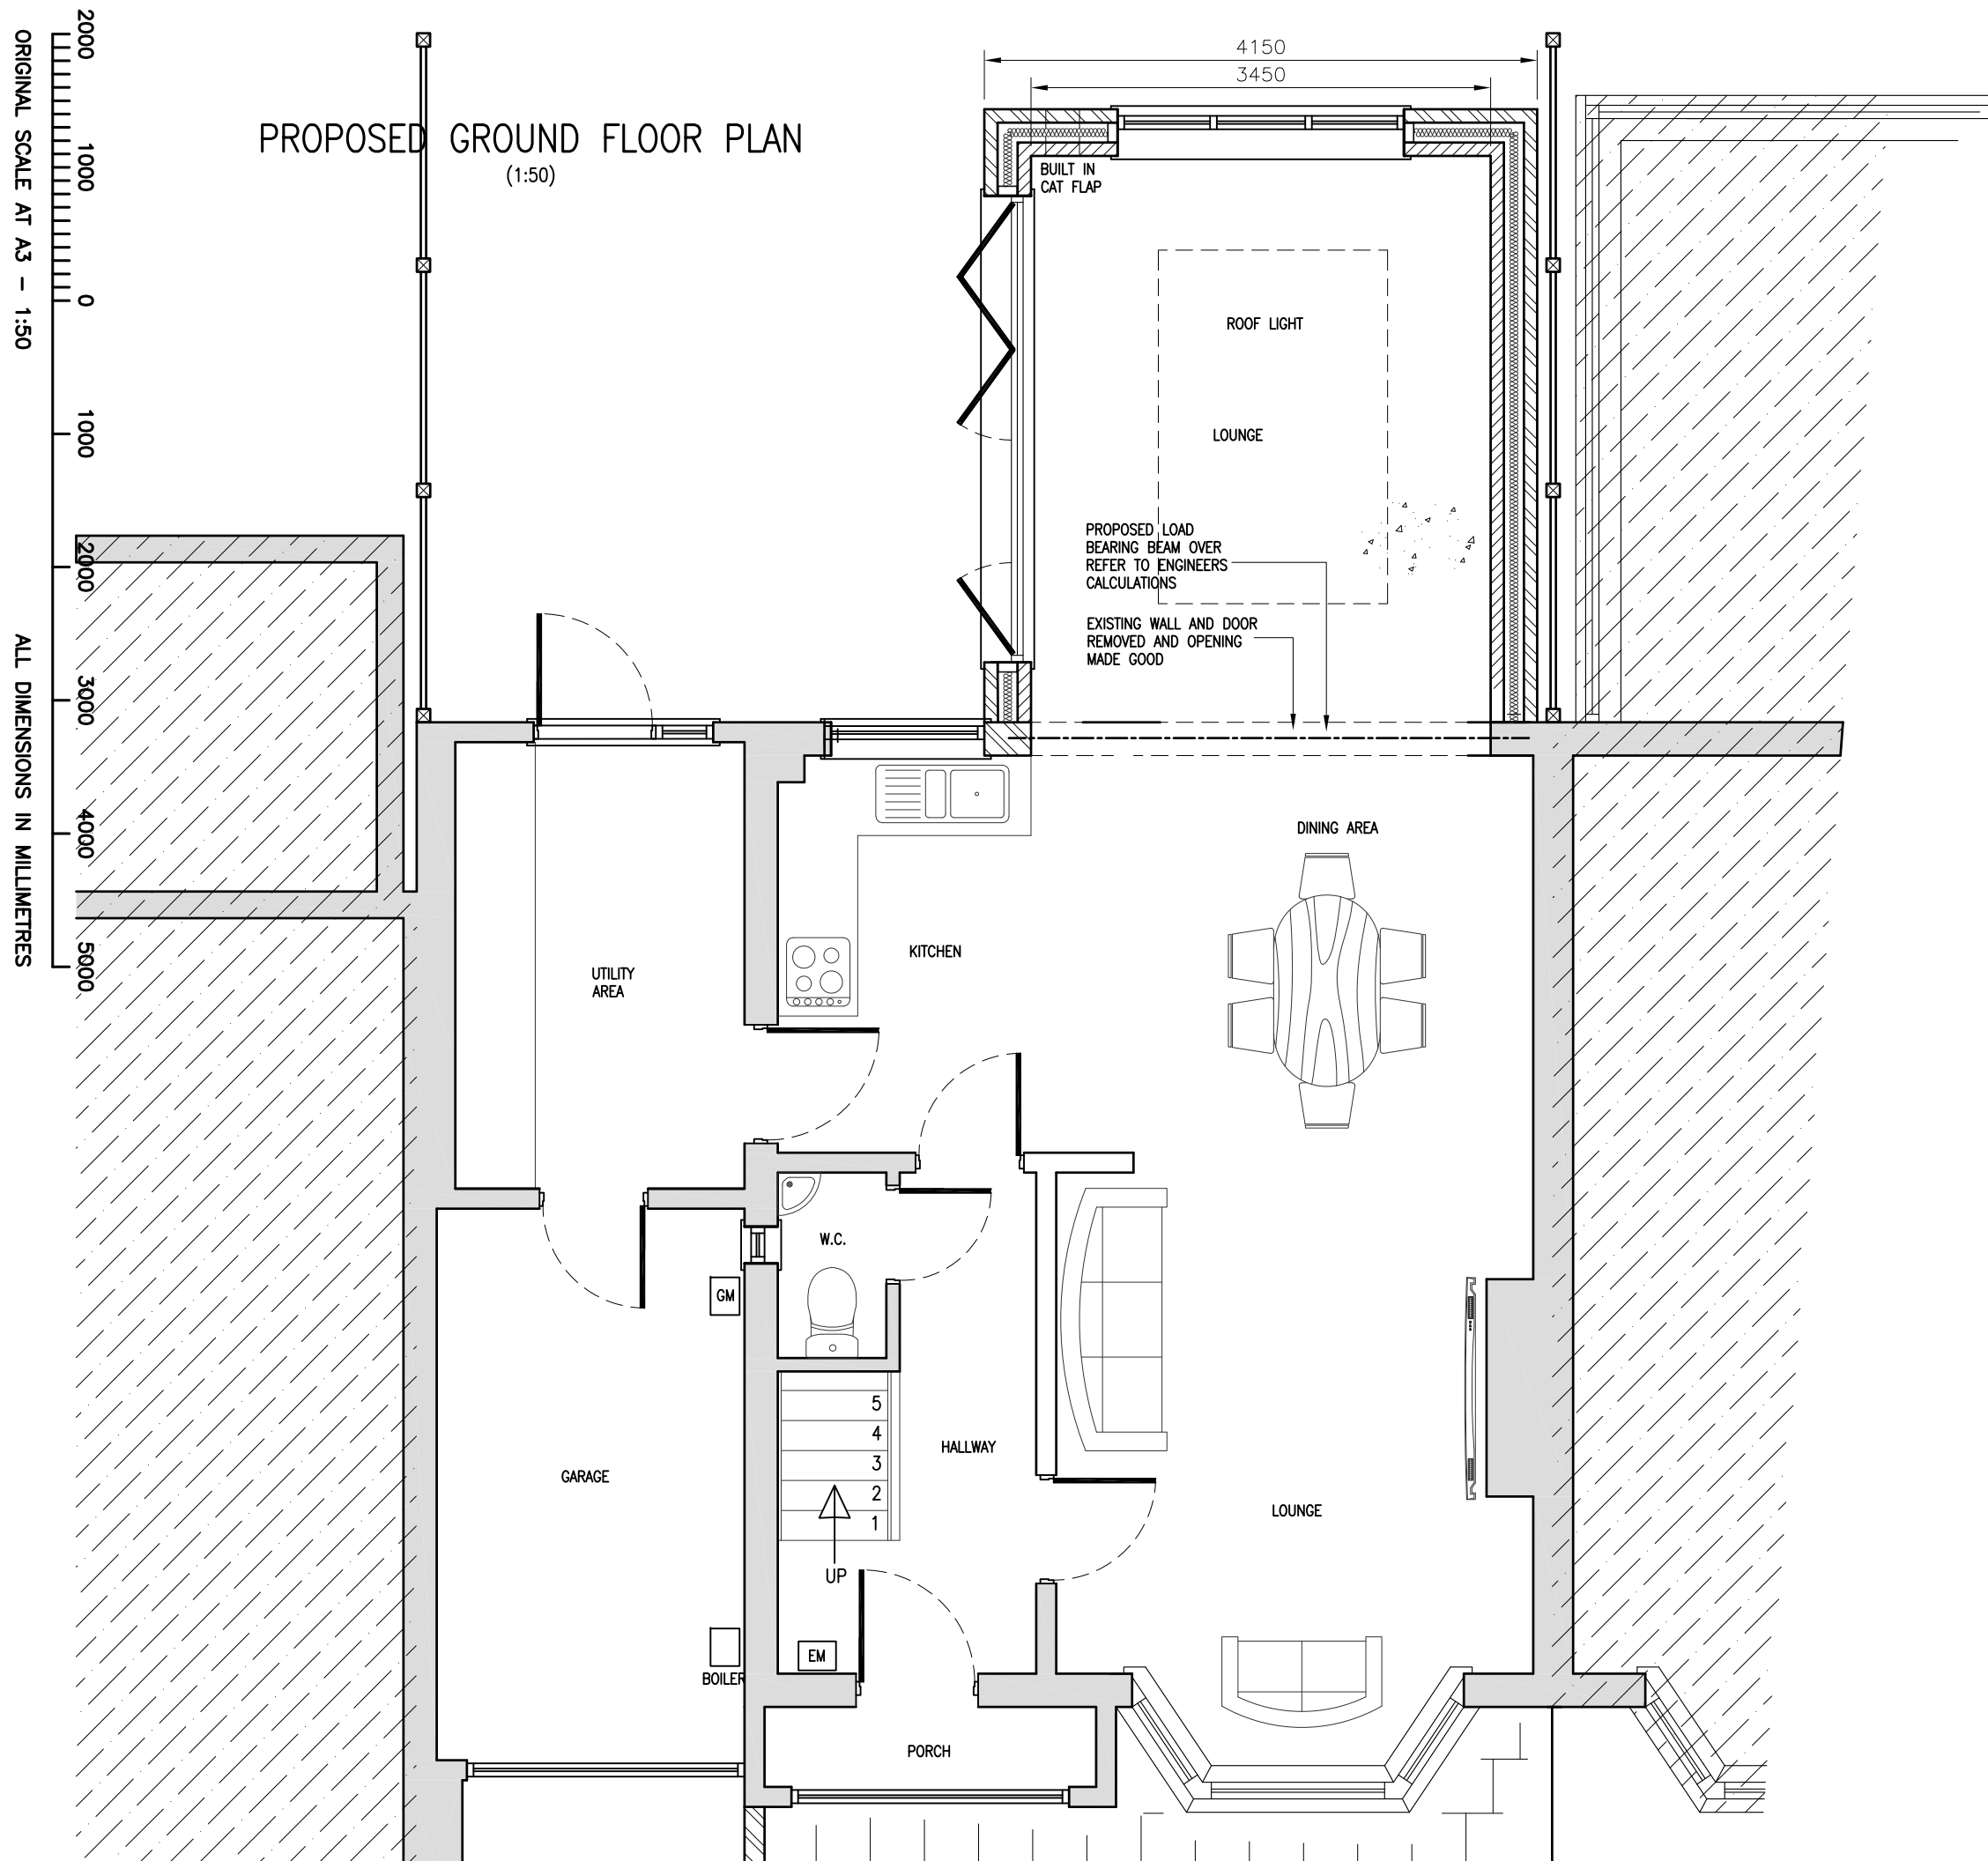

Notes:  
1 ALL DIMENSIONS ARE IN MM UNLESS NOTED OTHERWISE

- GENERAL NOTES:**
- DO NOT SCALE THIS DRAWING. FOR DISCREPANCIES OR OMISSIONS CONTACT THE ORIGINATOR PRIOR TO COMMENCEMENT OF WORK.
  - MATERIALS AND WORKMANSHIP ARE TO COMPLY IN ALL RESPECTS WITH CURRENT BRITISH STANDARD SPECIFICATIONS, BRITISH STANDARD CODE OF PRACTICE, AND BUILDING REGULATIONS.
  - THE COPYRIGHT OF THIS DRAWING IS VESTED IN THE ORIGINATOR AND MUST NOT BE COPIED OR REPRODUCED WITHOUT WRITTEN CONSENT.
  - THE CONTRACTOR IS TO CHECK AND VERIFY ALL BUILDING AND SITE DIMENSIONS, PRIOR TO THE COMMENCEMENT OF WORK.
  - THIS DRAWING IS TO READ IN CONJUNCTION WITH ALL RELEVANT SPECIFICATIONS AND DRAWINGS ISSUED BY THE ENGINEER, ARCHITECT AND OTHER SPECIALISTS.


B	Amended floor layout	C.J.	C.B.	07.02.2024
A	Issued for Approval	C.J.	C.B.	05.12.2023
REV	MODIFICATION	BY	CH	DATE

Carl Jenkins  
 Mob 07865047278  
 Landline 0330 1333078  
 Web : carl@whymoveimprove.com


Site Name	Opt.
49 WITHYBED LANE	A
Client Name	
CRAIG BROMLEY	
Site Address / Contact Details	
49 WITHYBED LANE ALVECHURCH WORCESTERSHIRE B48 7PJ	
Drawing Title:	PROPOSED GROUND FLOOR PLAN
Purpose of issue:	PLANNING
Drawing Number:	300
Scale:	As Shown
Drawn:	C.J.
Date:	05.12.2023
Issue:	B
Checked:	C.B.
Date:	05.12.2023
Approved:	C.B.
Date:	05.12.2023



PROPOSED REAR ELEVATION  
(1:100)

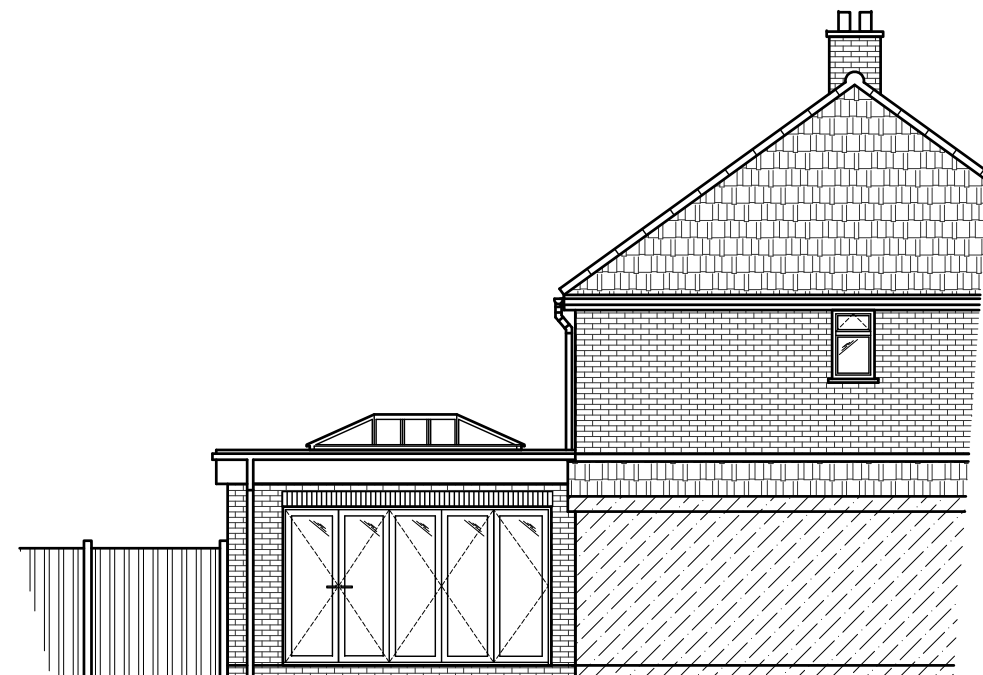

PROPOSED SIDE ELEVATION  
(1:100)

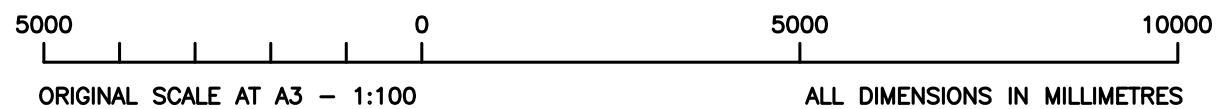

Notes:  
1 ALL DIMENSIONS ARE IN MM UNLESS NOTED OTHERWISE

- GENERAL NOTES:**
- DO NOT SCALE THIS DRAWING. FOR DISCREPANCIES OR OMISSIONS CONTACT THE ORIGINATOR PRIOR TO COMMENCEMENT OF WORK.
  - MATERIALS AND WORKMANSHIP ARE TO COMPLY IN ALL RESPECTS WITH CURRENT BRITISH STANDARD SPECIFICATIONS, BRITISH STANDARD CODE OF PRACTICE, AND BUILDING REGULATIONS.
  - THE COPYRIGHT OF THIS DRAWING IS VESTED IN THE ORIGINATOR AND MUST NOT BE COPIED OR REPRODUCED WITHOUT WRITTEN CONSENT.
  - THE CONTRACTOR IS TO CHECK AND VERIFY ALL BUILDING AND SITE DIMENSIONS, PRIOR TO THE COMMENCEMENT OF WORK.
  - THIS DRAWING IS TO READ IN CONJUNCTION WITH ALL RELEVANT SPECIFICATIONS AND DRAWINGS ISSUED BY THE ENGINEER, ARCHITECT AND OTHER SPECIALISTS.

REV	MODIFICATION	BY	CH	DATE
B	Amended floor layout	C.J.	C.B.	07.02.2024
A	Issued for Approval	C.J.	C.B.	05.12.2023

Carl Jenkins  
Mob 07865047278  
Landline 0330 1333078  
Web : carl@whymoveimprove.com



Site Name	Opt.
49 WITBYBED LANE	A

Client Name  
CRAIG BROMLEY

Site Address / Contact Details  
49 WITBYBED LANE  
ALVECHURCH  
WORCESTERSHIRE  
B48 7PJ

Drawing Title:  
PROPOSED ELEVATIONS

Purpose of issue:  
PLANNING

Drawing Number:  
302

Scale:	As Shown	Drawn:	C.J.	Date:	05.12.2023	Issue:		
Checked:	C.B.	Date:	05.12.2023	Approved:	C.B.	Date:	05.12.2023	B

100mm  
75mm  
50mm  
25mm  
0mm