

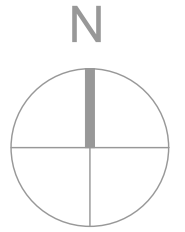
 




Meadowside Kepple Lane Garstang PR3 1PB

 



-  Proposed 1.1m extension to garage
-  Existing roof profile to be extended

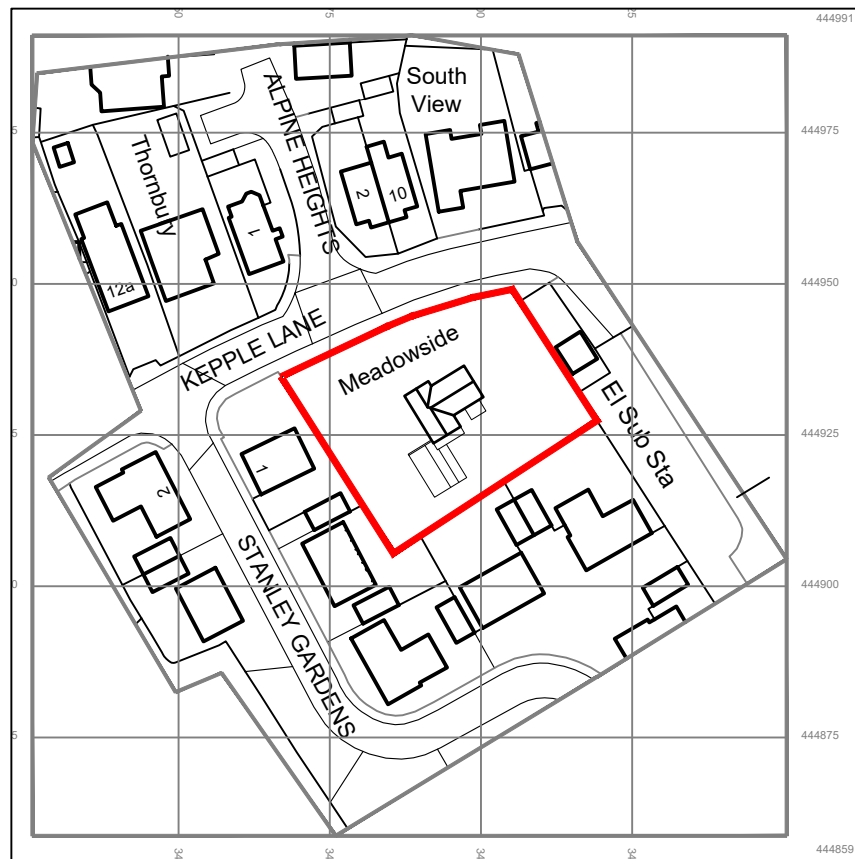


1:1250 Location Plan

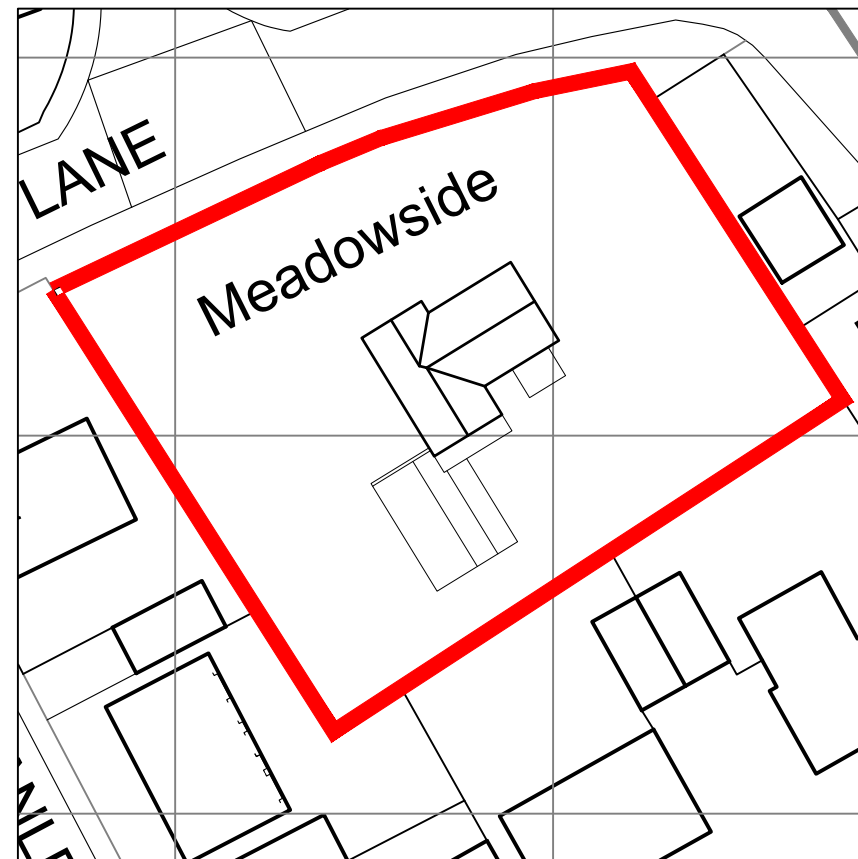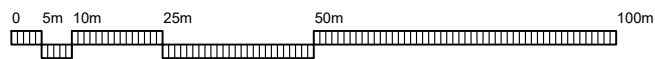



1:500 Site Plan Existing

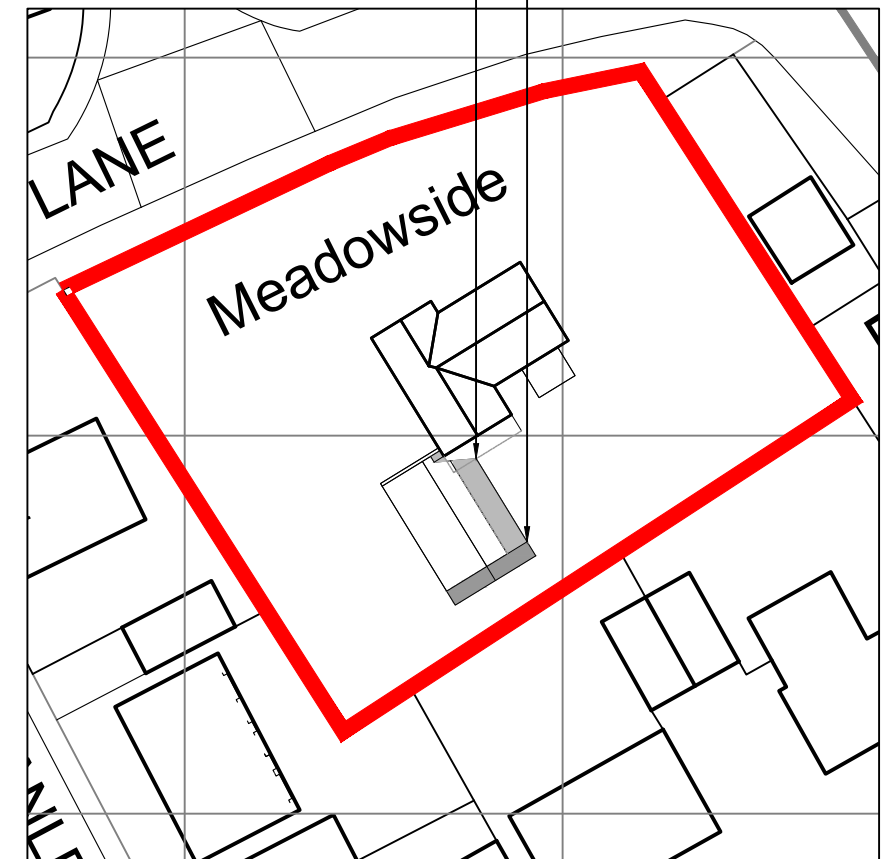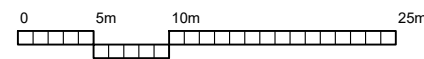


1:500 Site Plan Proposed

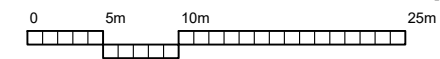


Meadowside Kepple Lane Garstang PR3 1PB

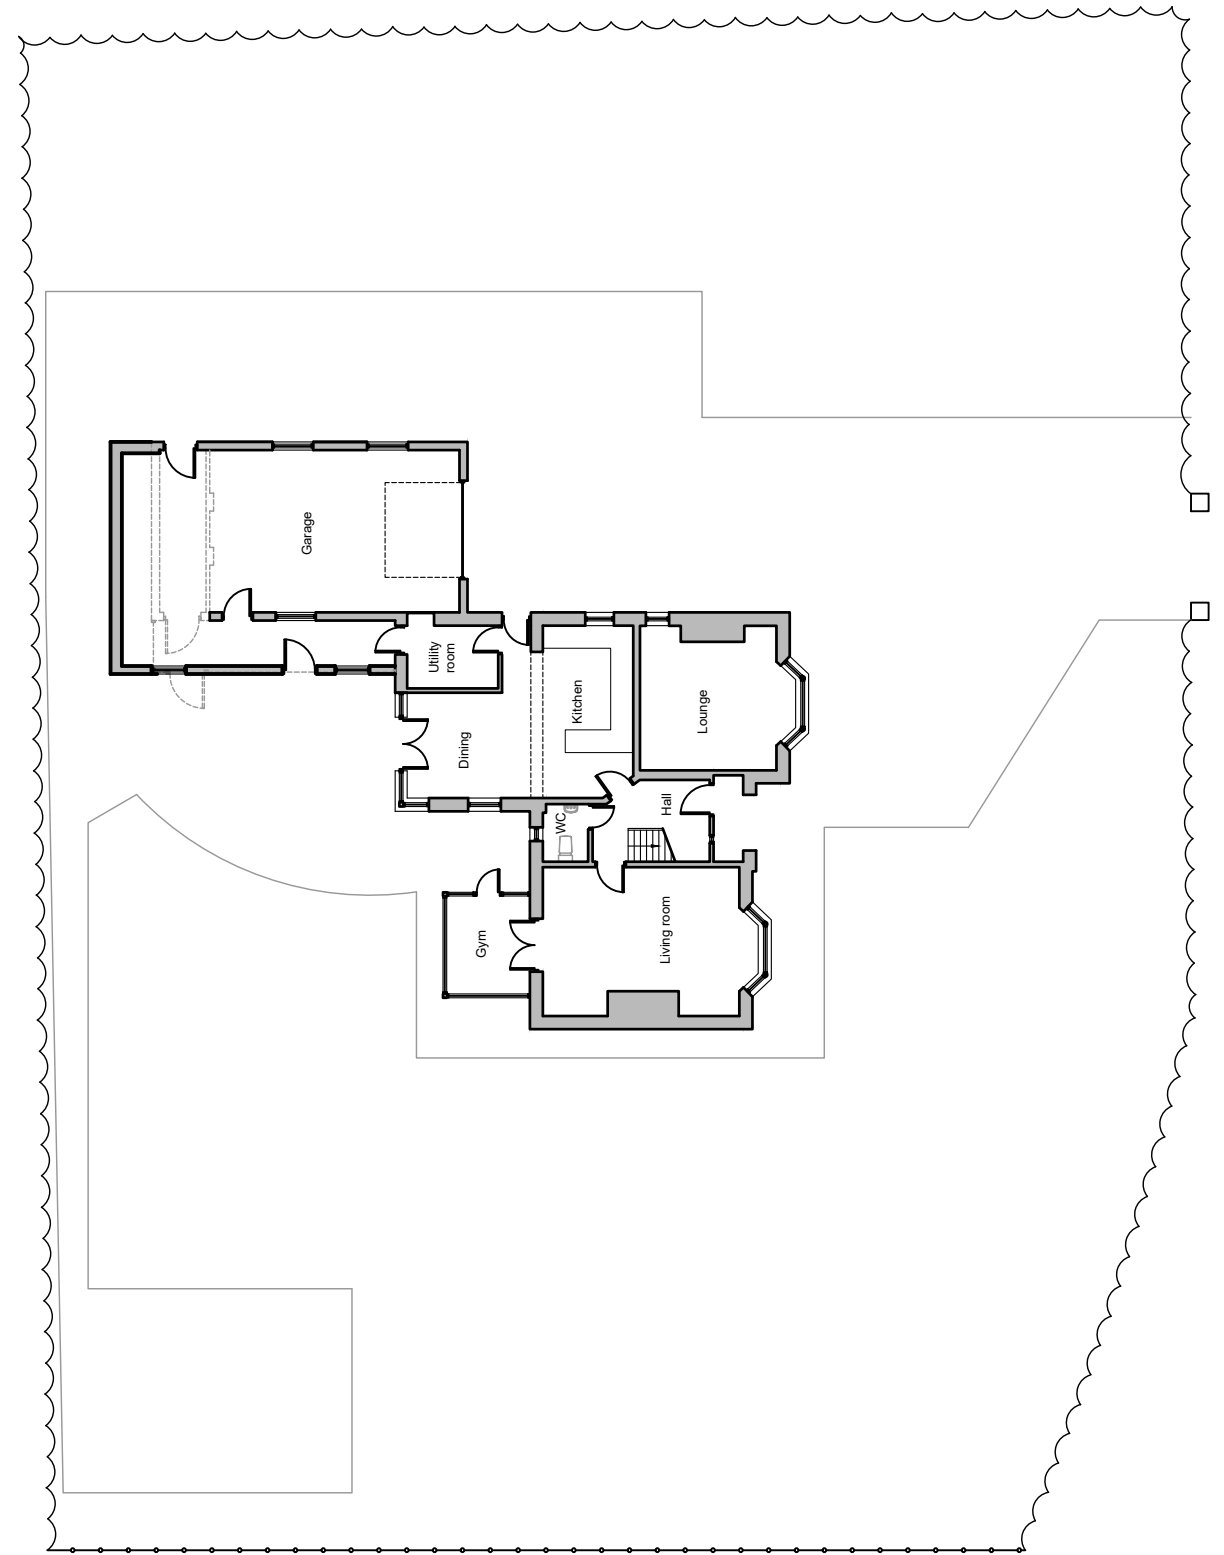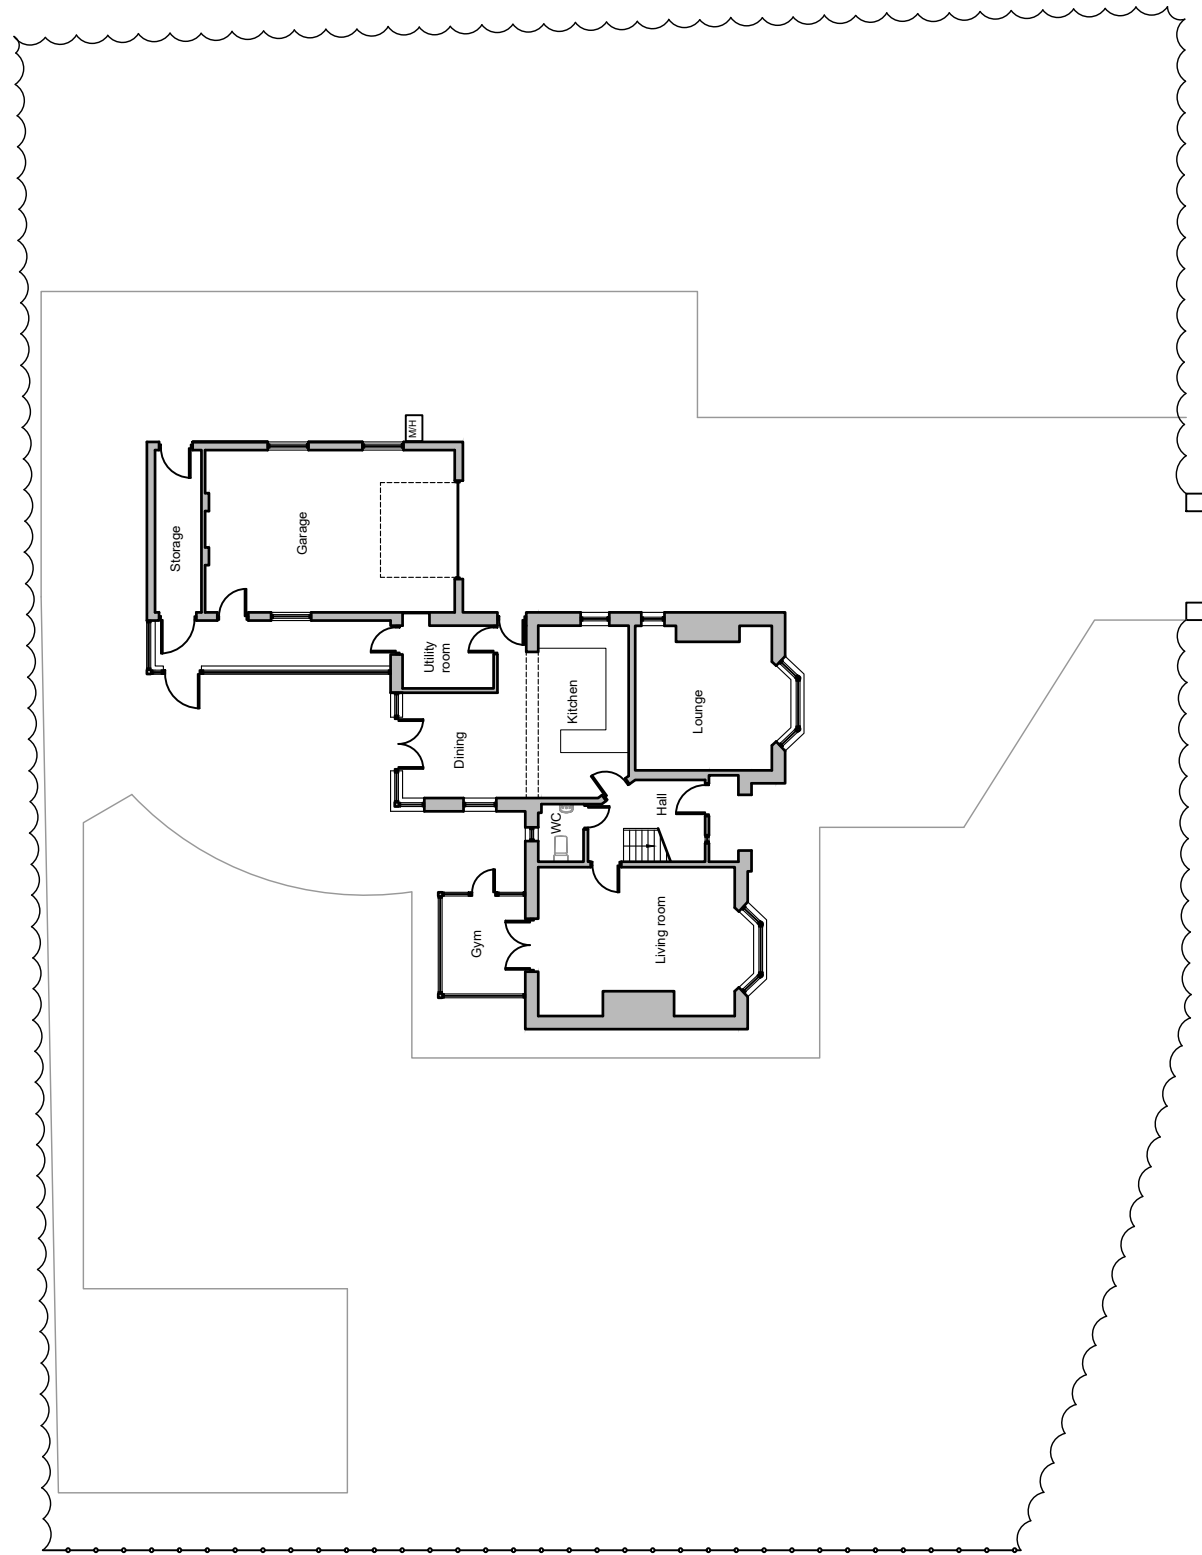

Meadowside Kepple Lane Garstang PR3 1PB

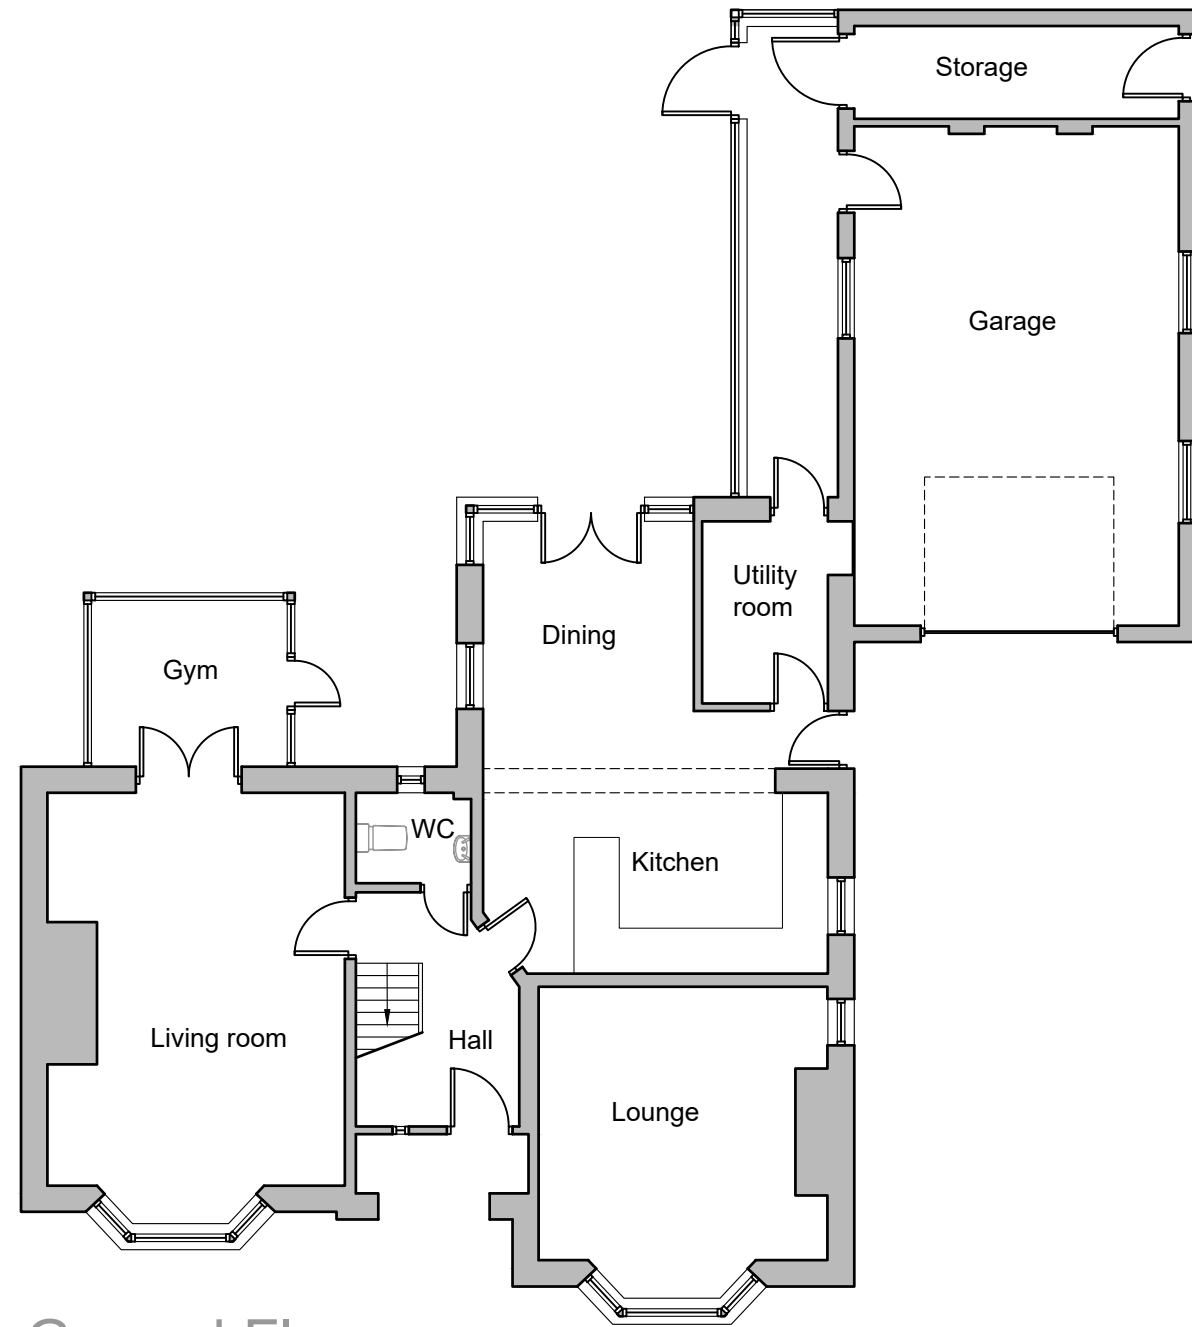


Ground Floor

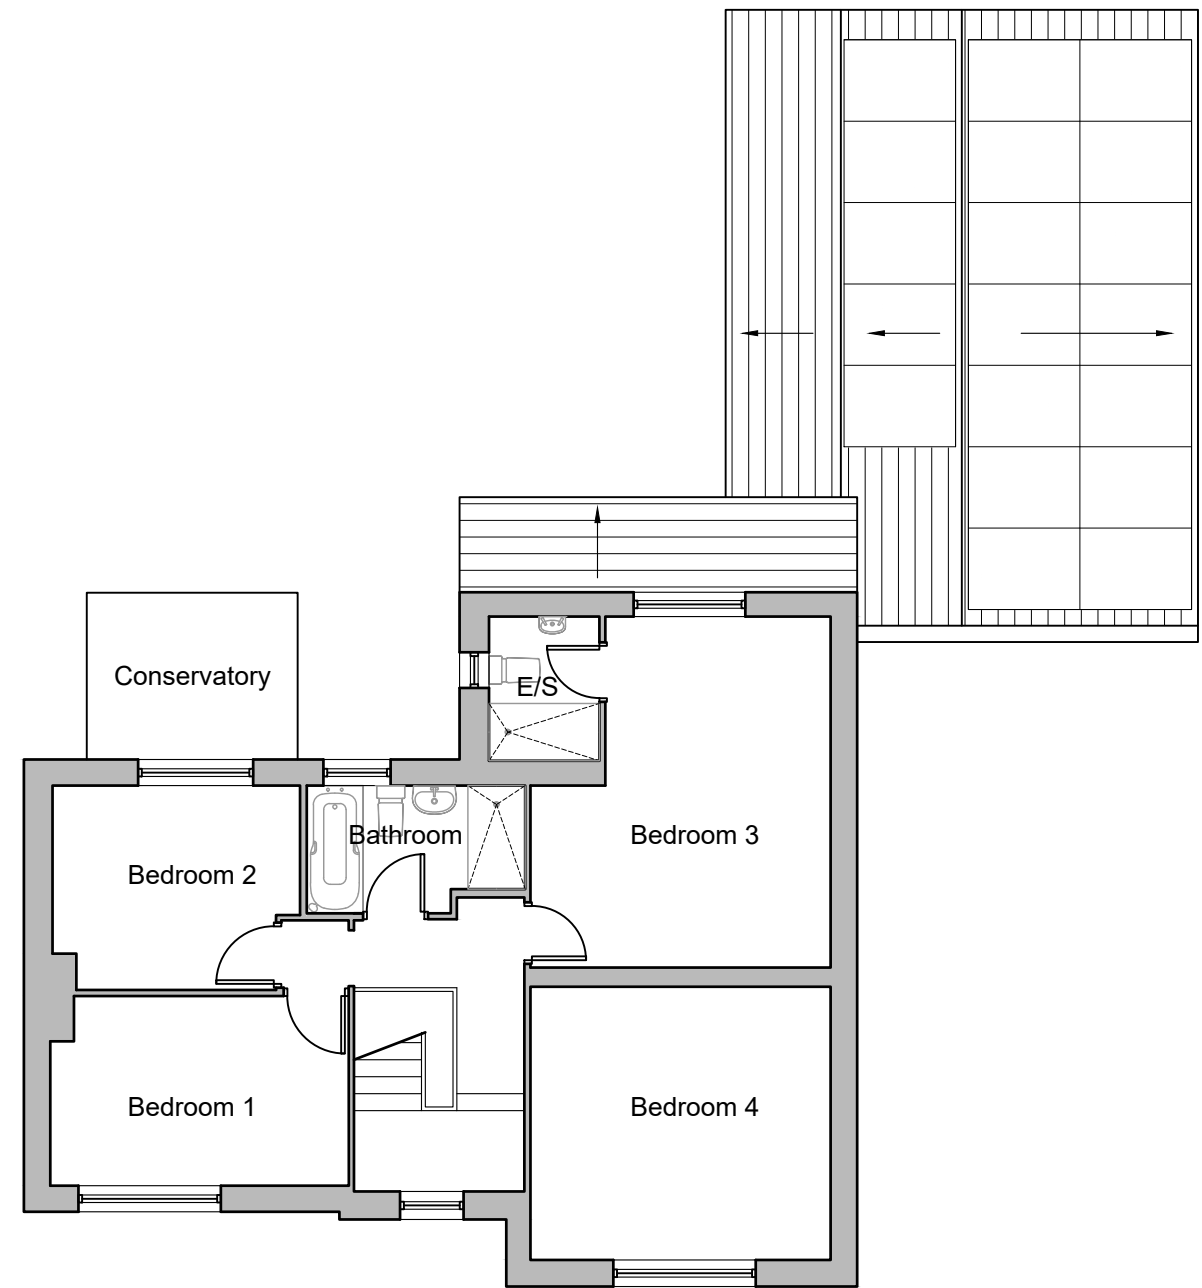


First Floor


Meadowside Kepple Lane Garstang PR3 1PB

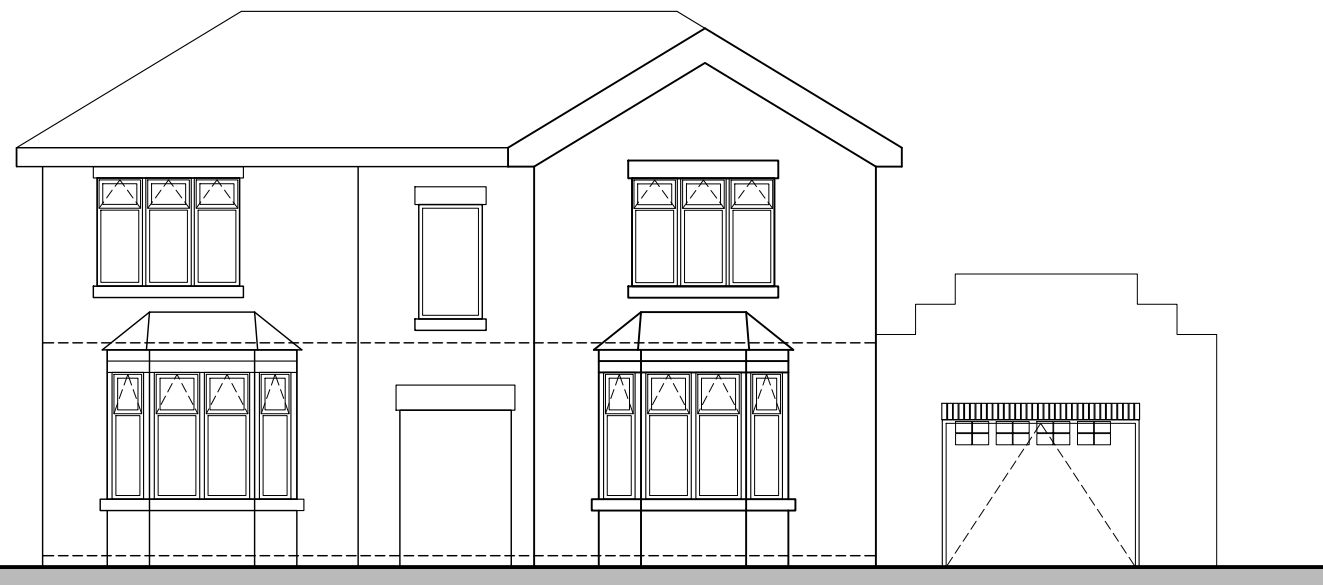


Front Elevation

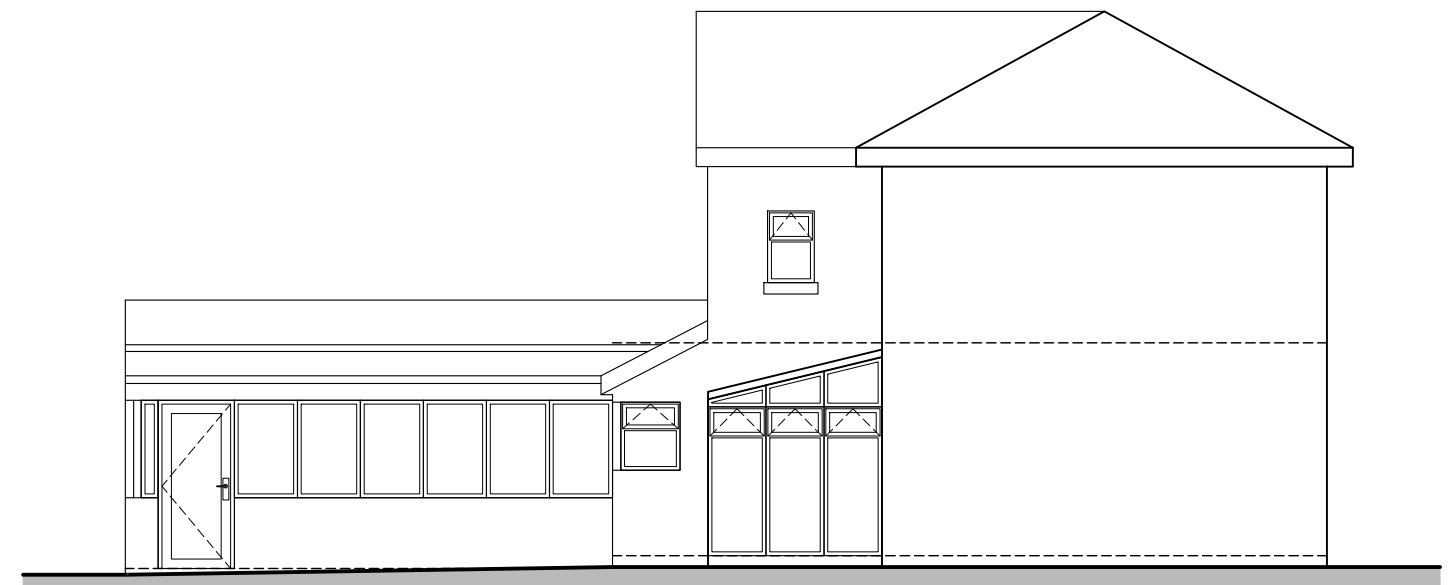



Side Elevation

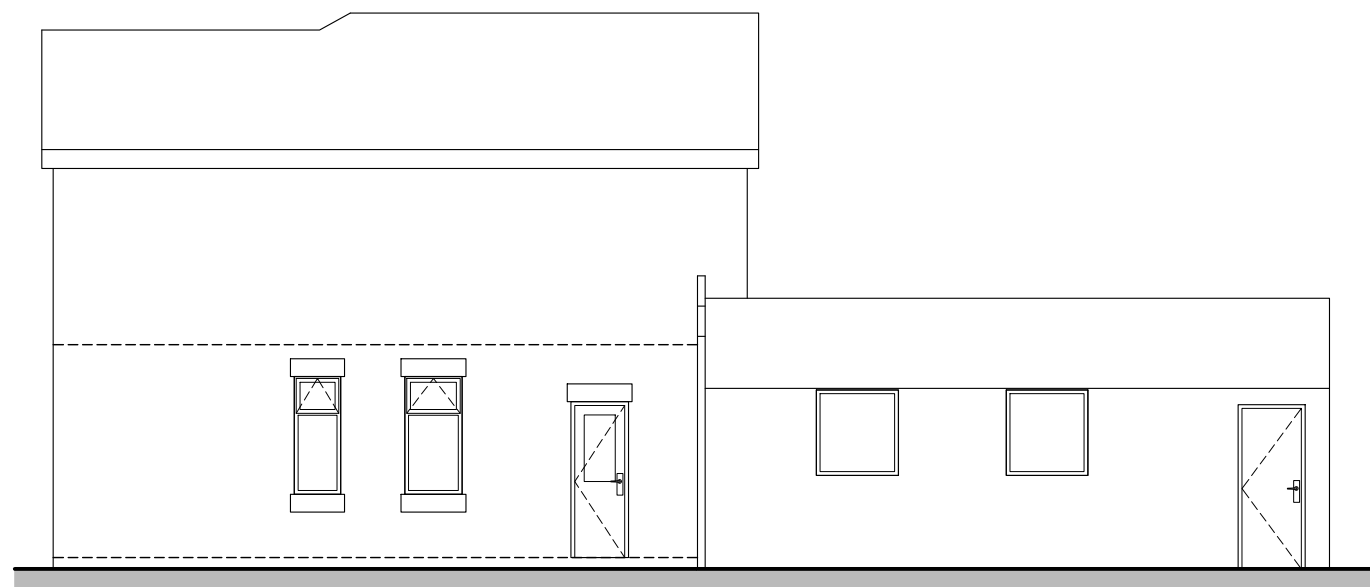


Side Elevation

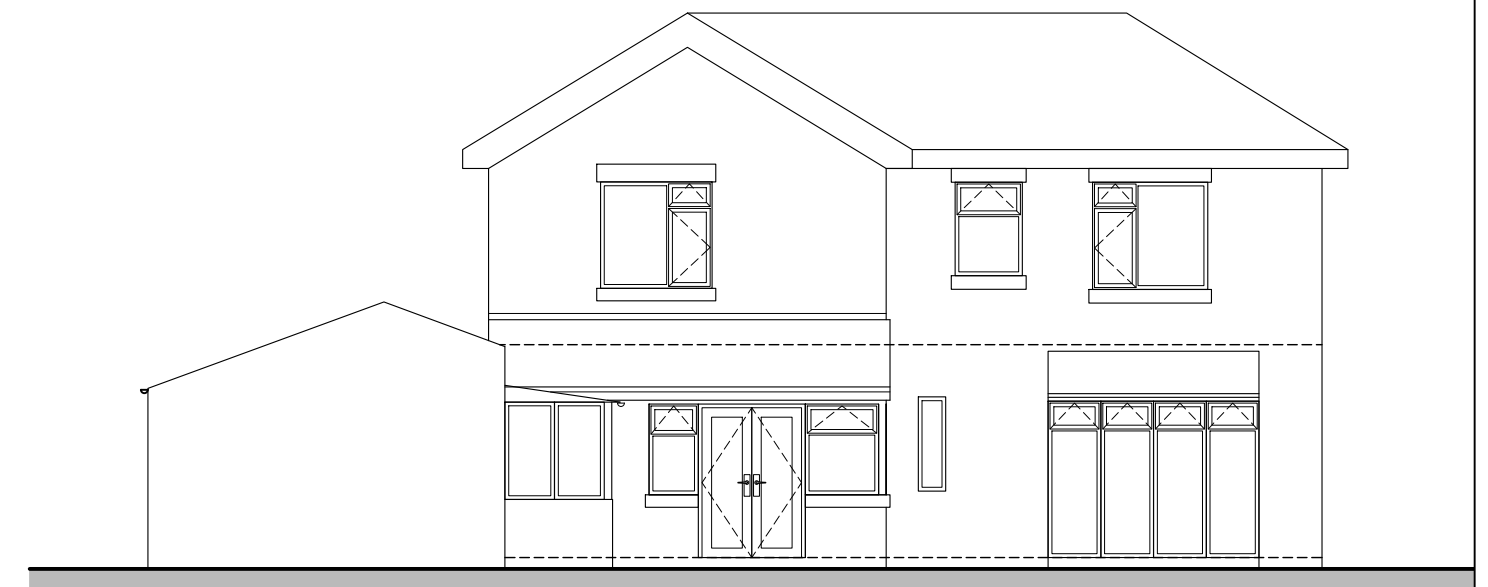


Rear Elevation

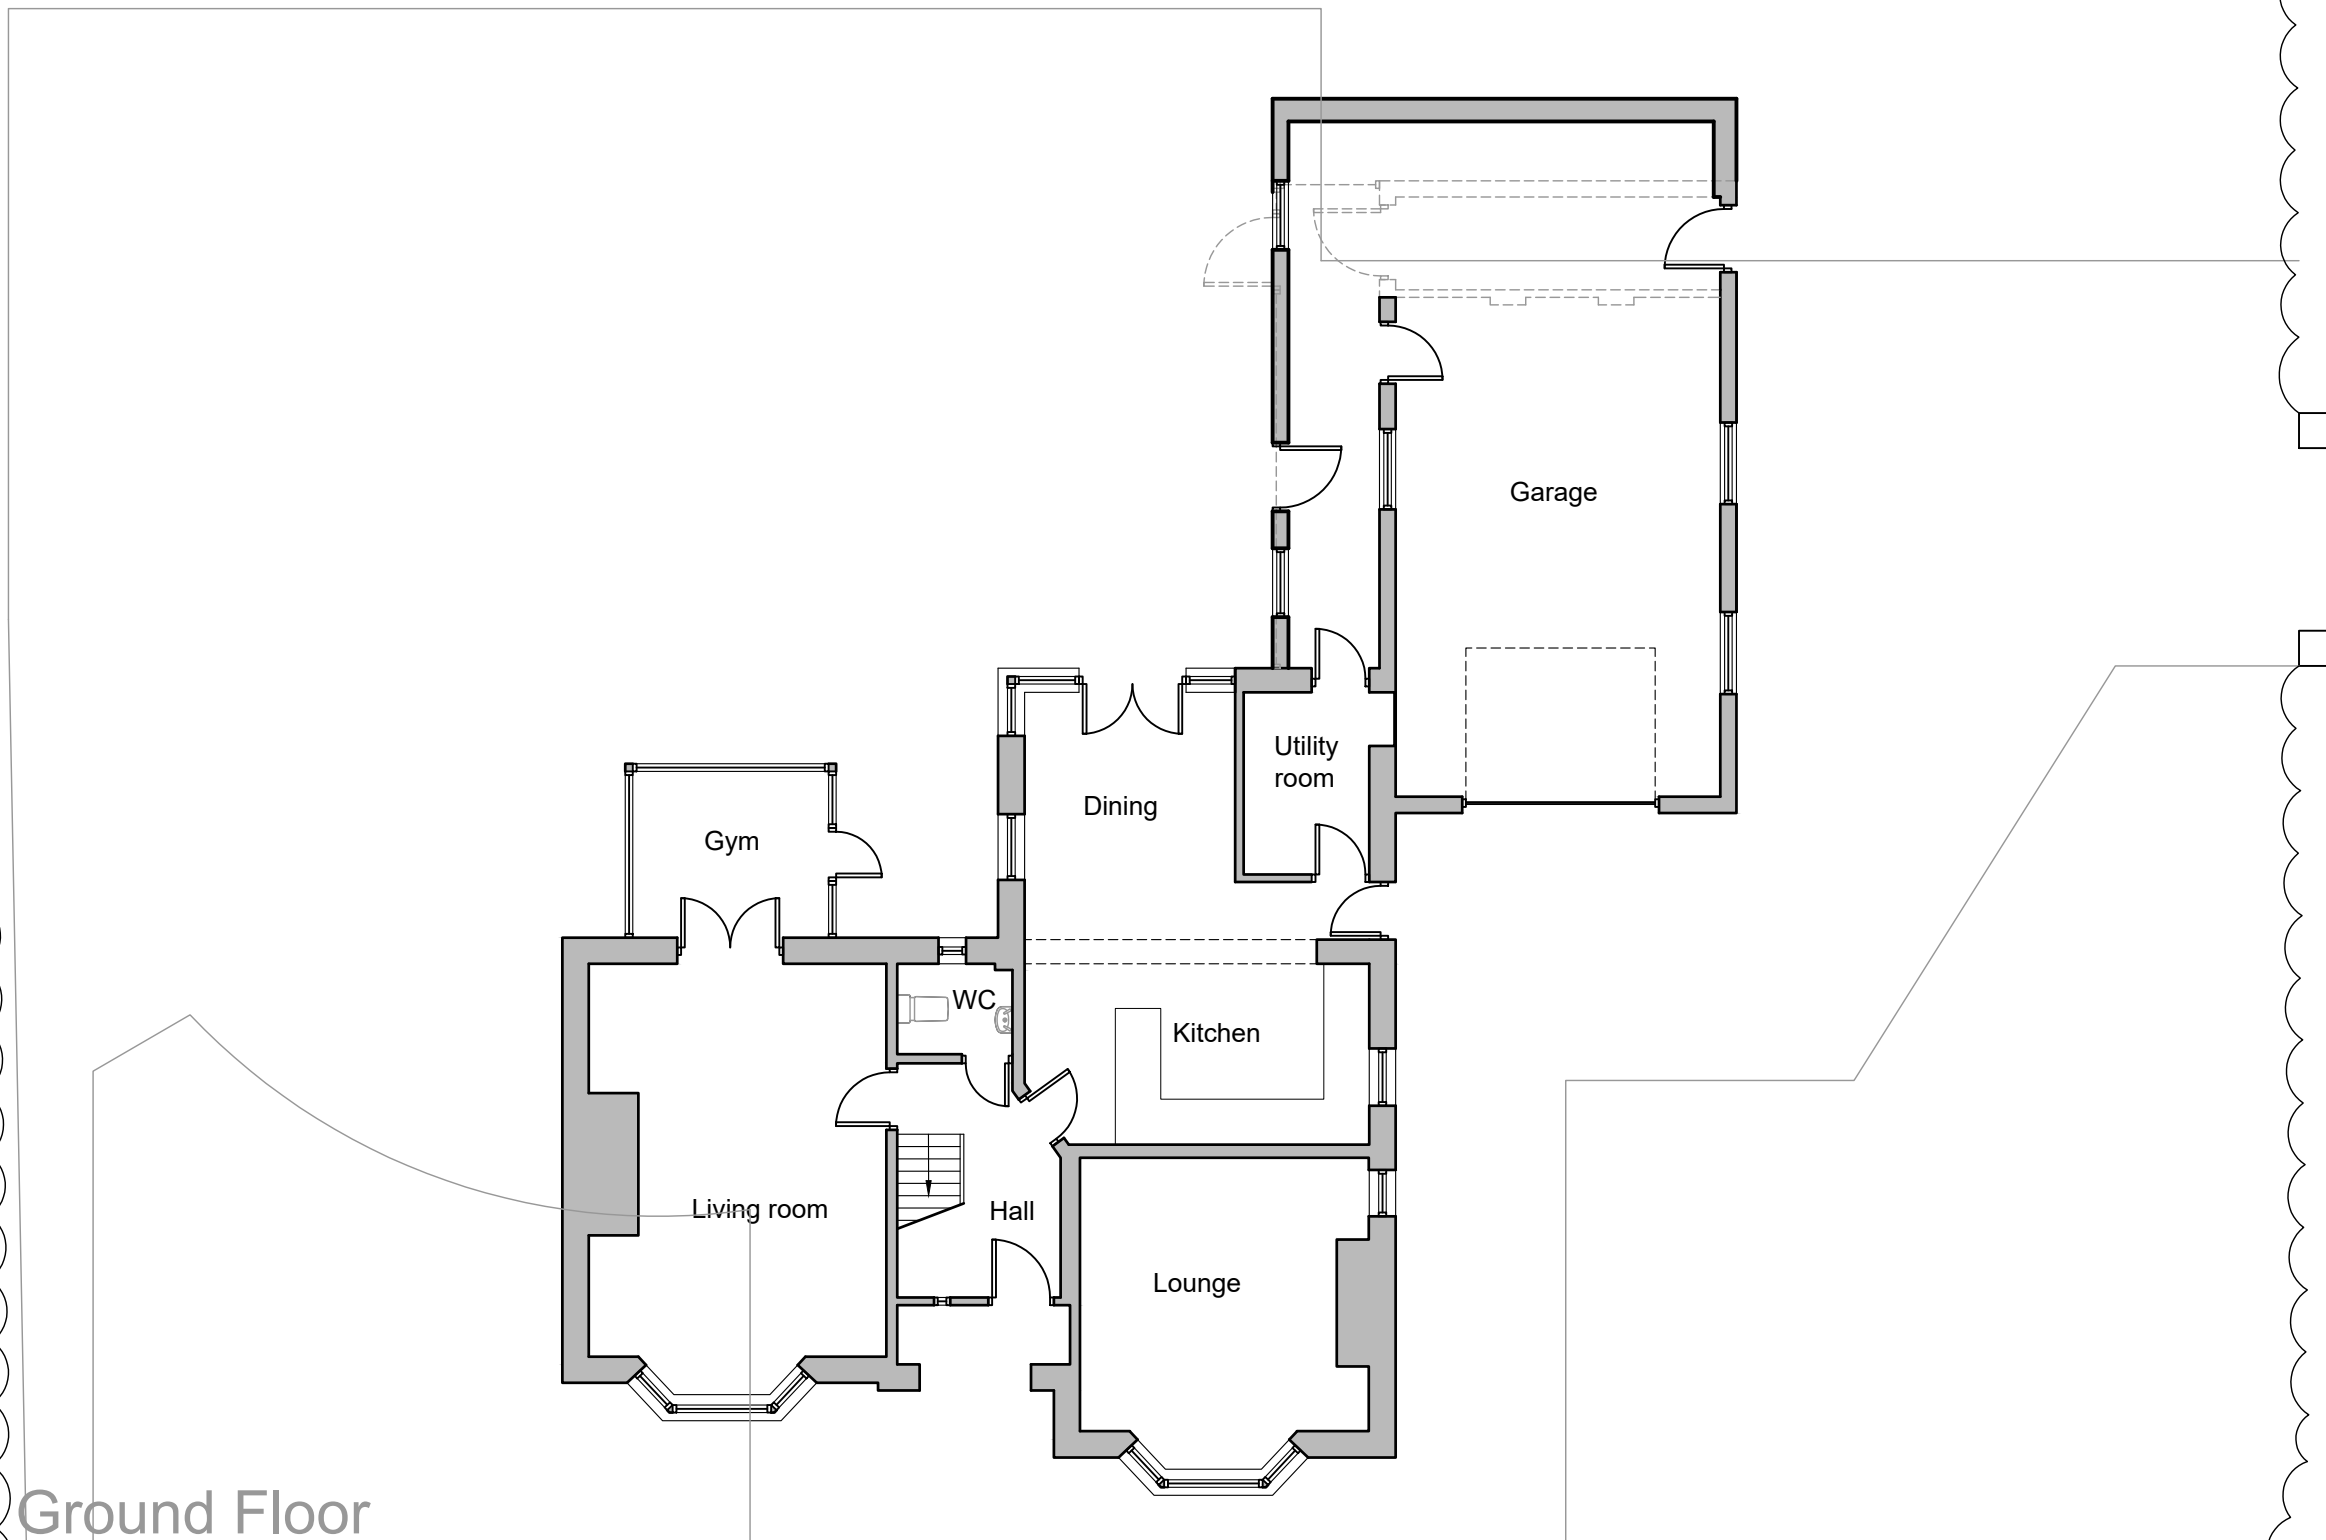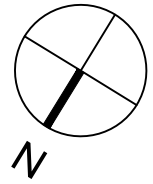


Ground Floor

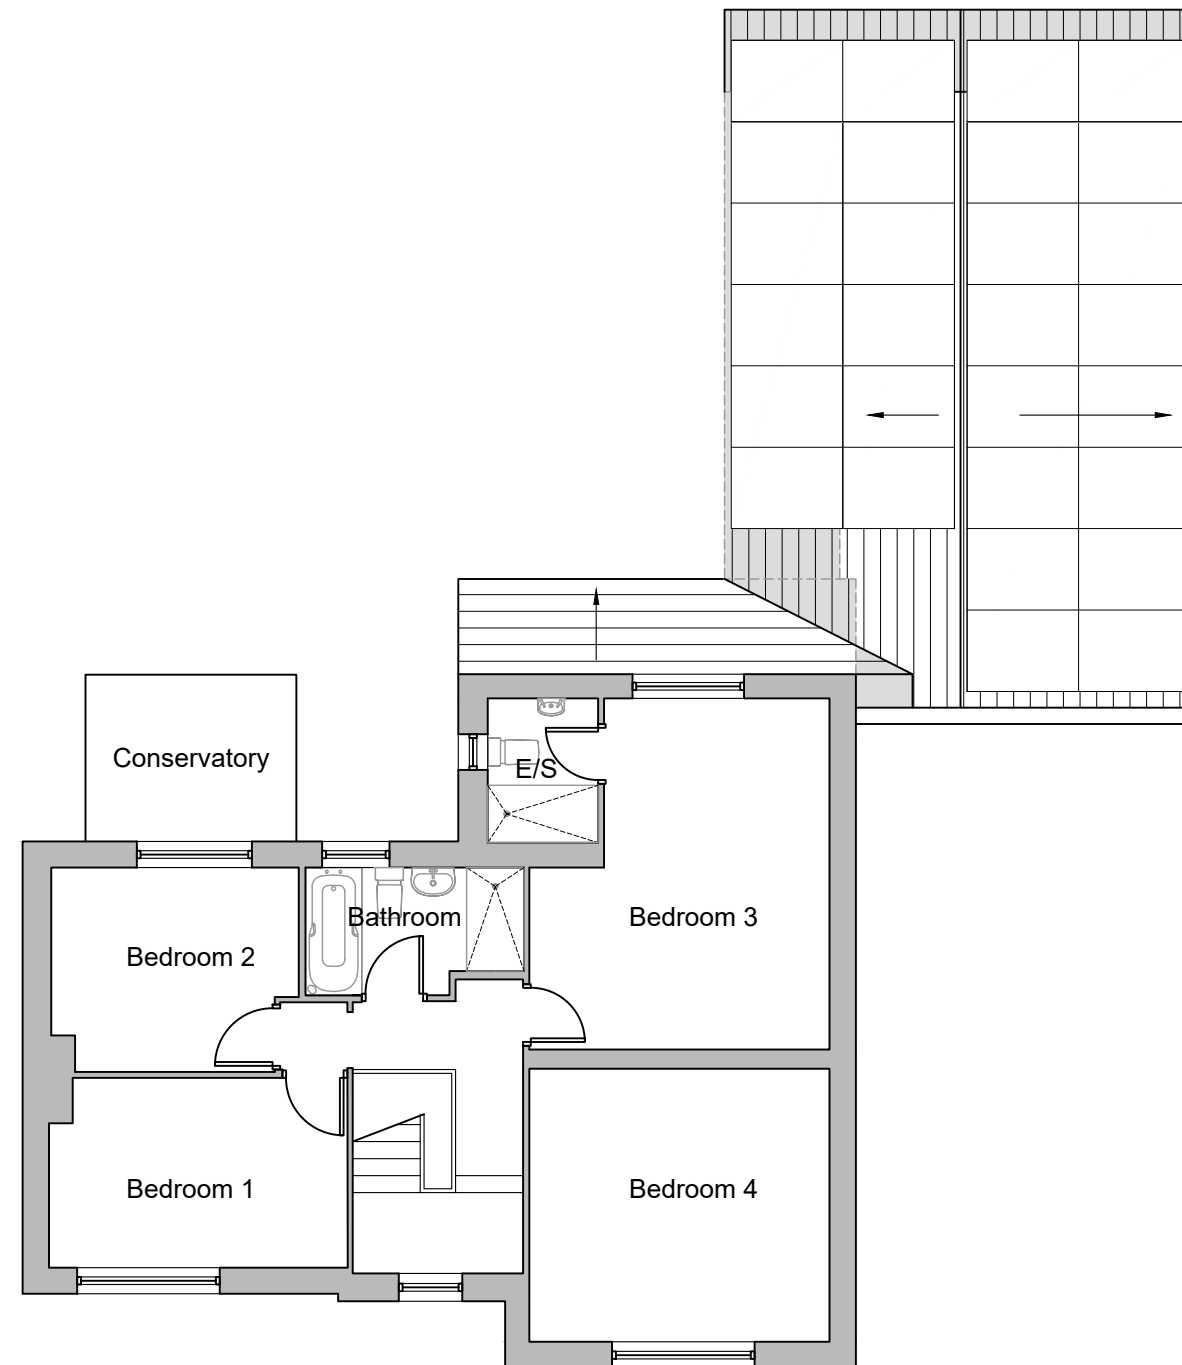

First Floor

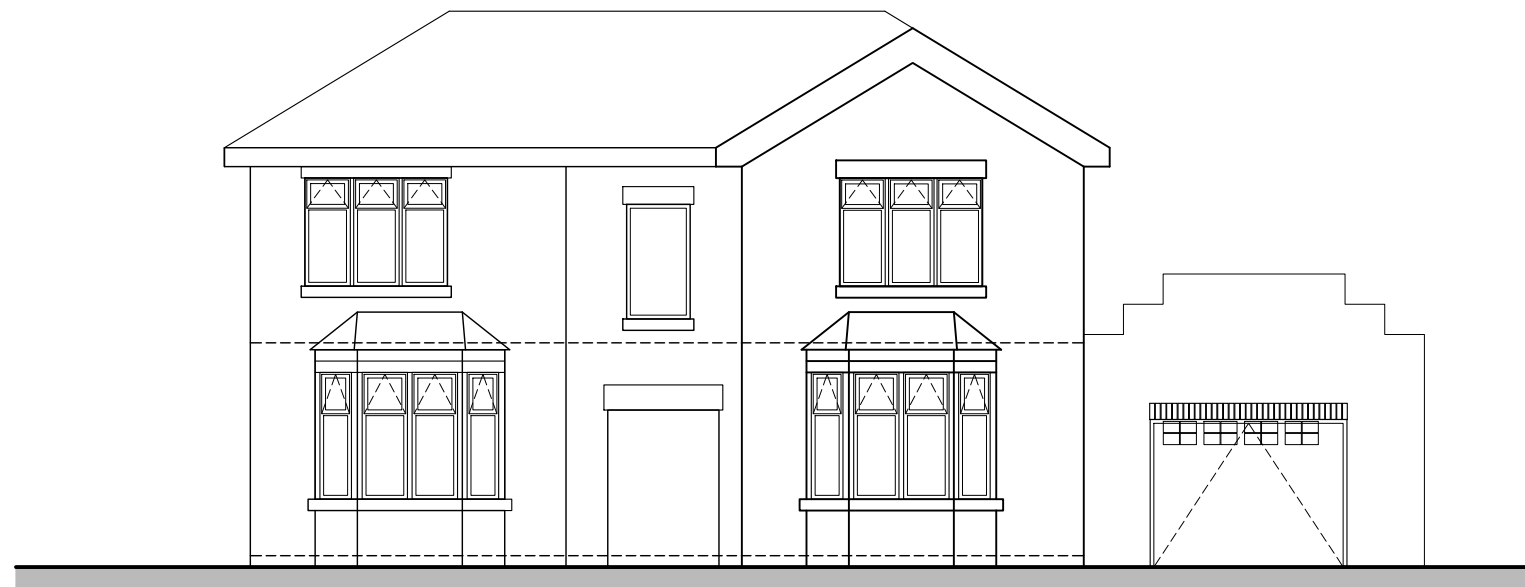


Front Elevation

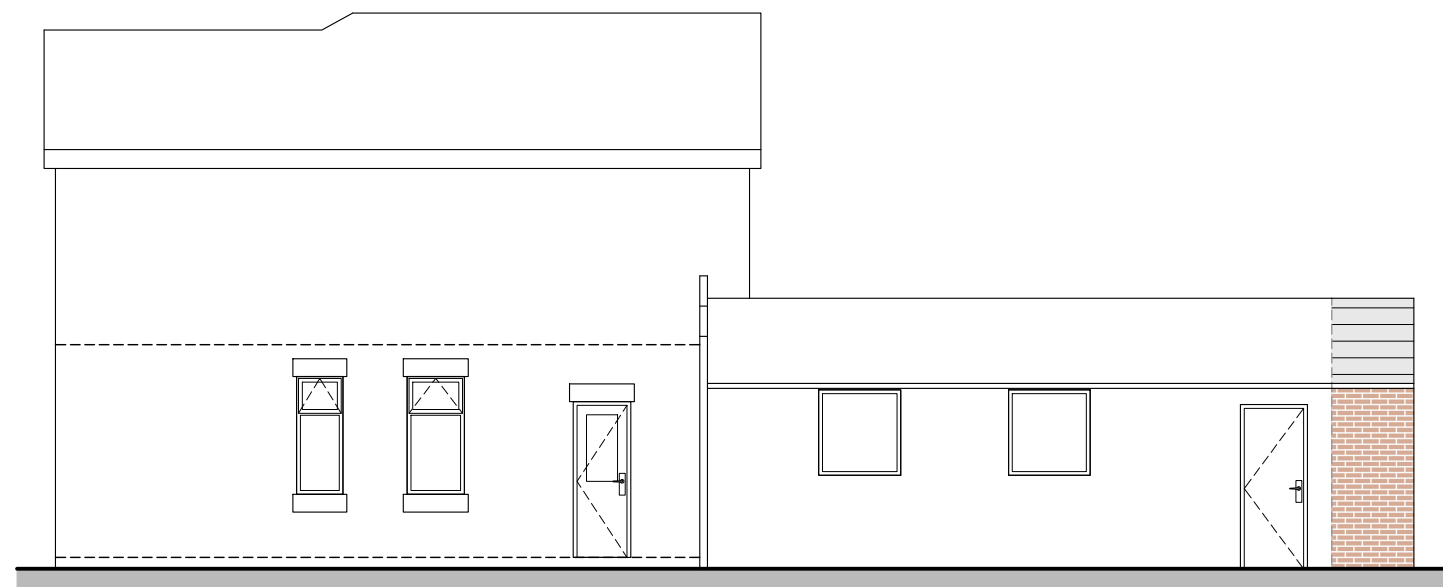

Side Elevation



Rear Elevation

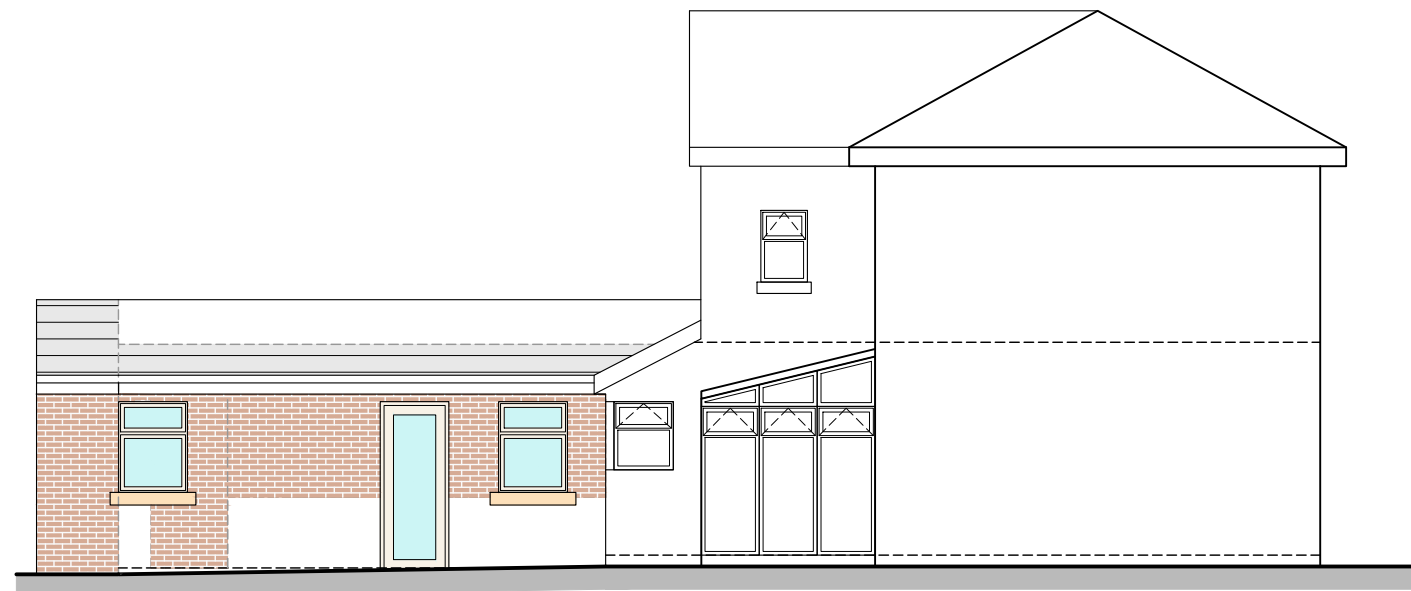

Side Elevation