





**Location Plan**  
1:1250 @ A4

Application Site

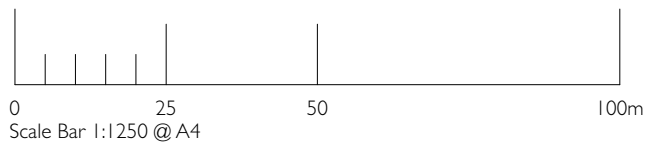

<p>A 06/02/2024 Title block updated following comments from planning</p>	<p>CLIENT Nicholas Gillanders</p> <p>PROJECT TITLE 2303 2 New Dwellings</p>	<p><b>RIBA</b>  Chartered Practice</p> <p>SCALE 1:1250 @ A4</p>	<p><b>Peregrine Mears</b> CHARTERED ARCHITECTS</p> <p>THE OLD SAIL LOFT PAIGES LANE BARNSTAPLE EX31 1EF T: 01271 377776</p> <p>THE SENATE SOUTHERNHAY EXETER EX1 1UG T: 01392 267213</p>
<p>Note: This drawing is protected under copyright and may not be reproduced in whole or in part without the Architects' consent.</p> <p>Peregrine Mears Architects Ltd accept no responsibility for works on site unless appointed to provide full architect's services under the RIBA Conditions of Engagement. Any discrepancies must be reported to the Architects before work commences.</p>	<p>LOCATION Land to Rear of Green Crescent Gosport</p>	<p>DRAWN BY ST</p> <p>DATE January 2024</p>	<p>REV NO. A</p>
<p>Drawing Status: PLANNING</p> <p>Do not scale from this drawing except for planning purposes.</p>	<p>DRAWING TITLE Location Plan</p>	<p>DRAWING NO. 2303_P_01</p>	