
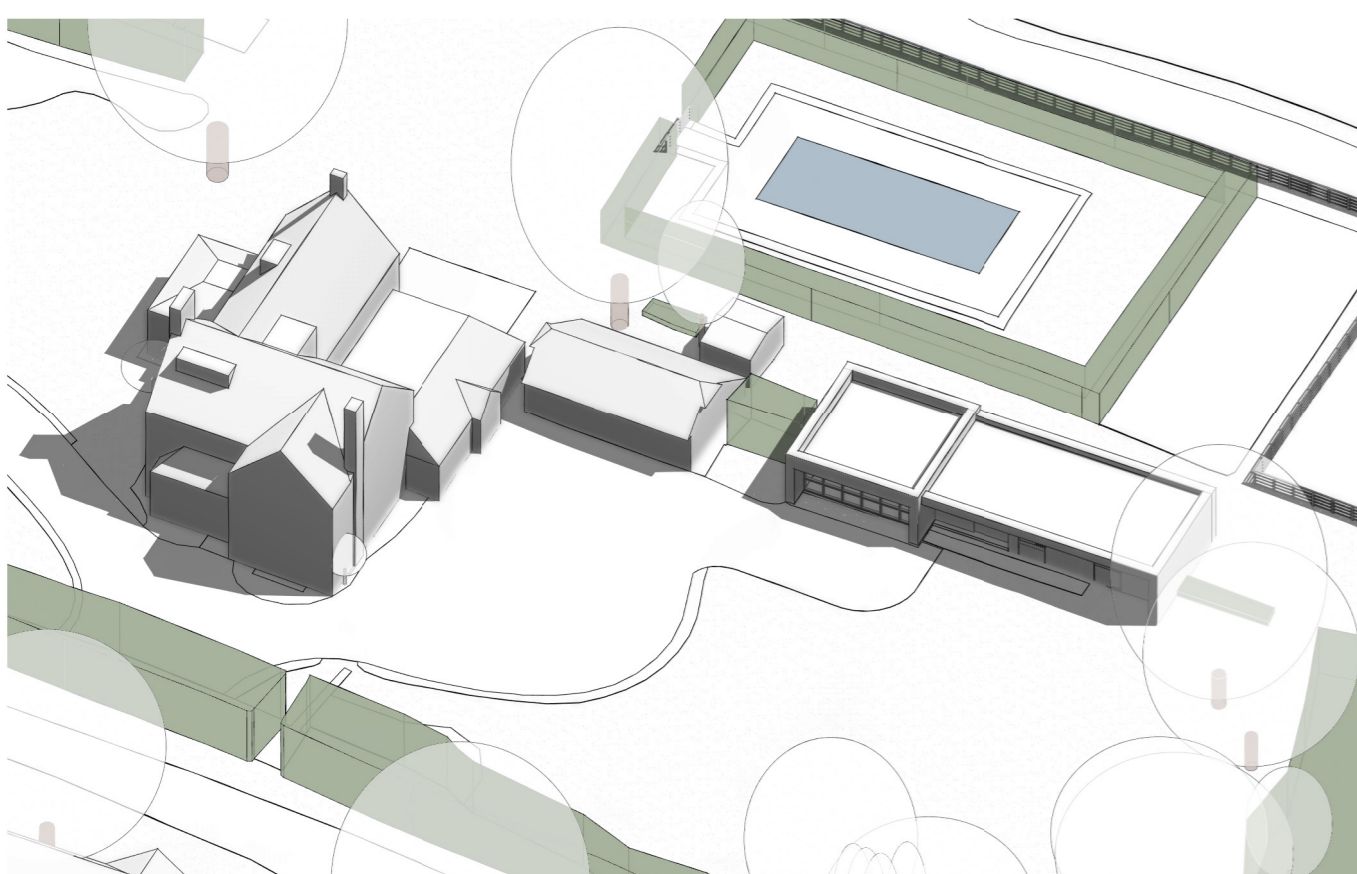



0 2 4 6 8 10

VISUAL SCALE (m) 1:200

NOTE:
ALL DIMENSIONS MUST BE CHECKED ON SITE AND NOT SCALED FROM THIS DRAWING.
FOR USE IN PRECISE NAMED LOCATION ONLY. COPYRIGHT RESERVED.

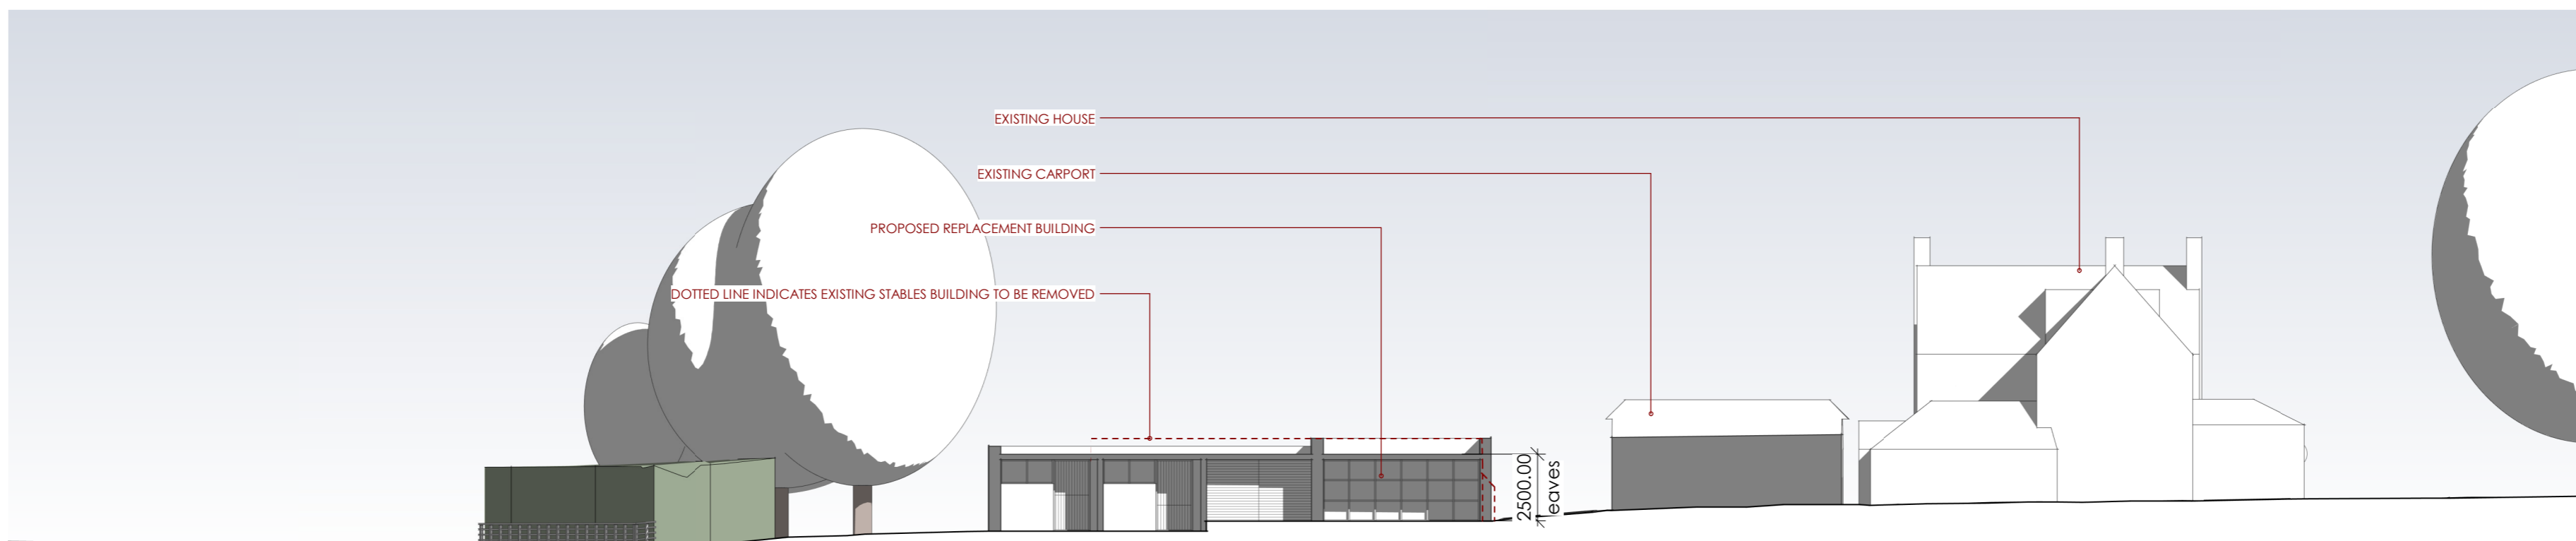

AERIAL PERSPECTIVE - AS PROPOSED

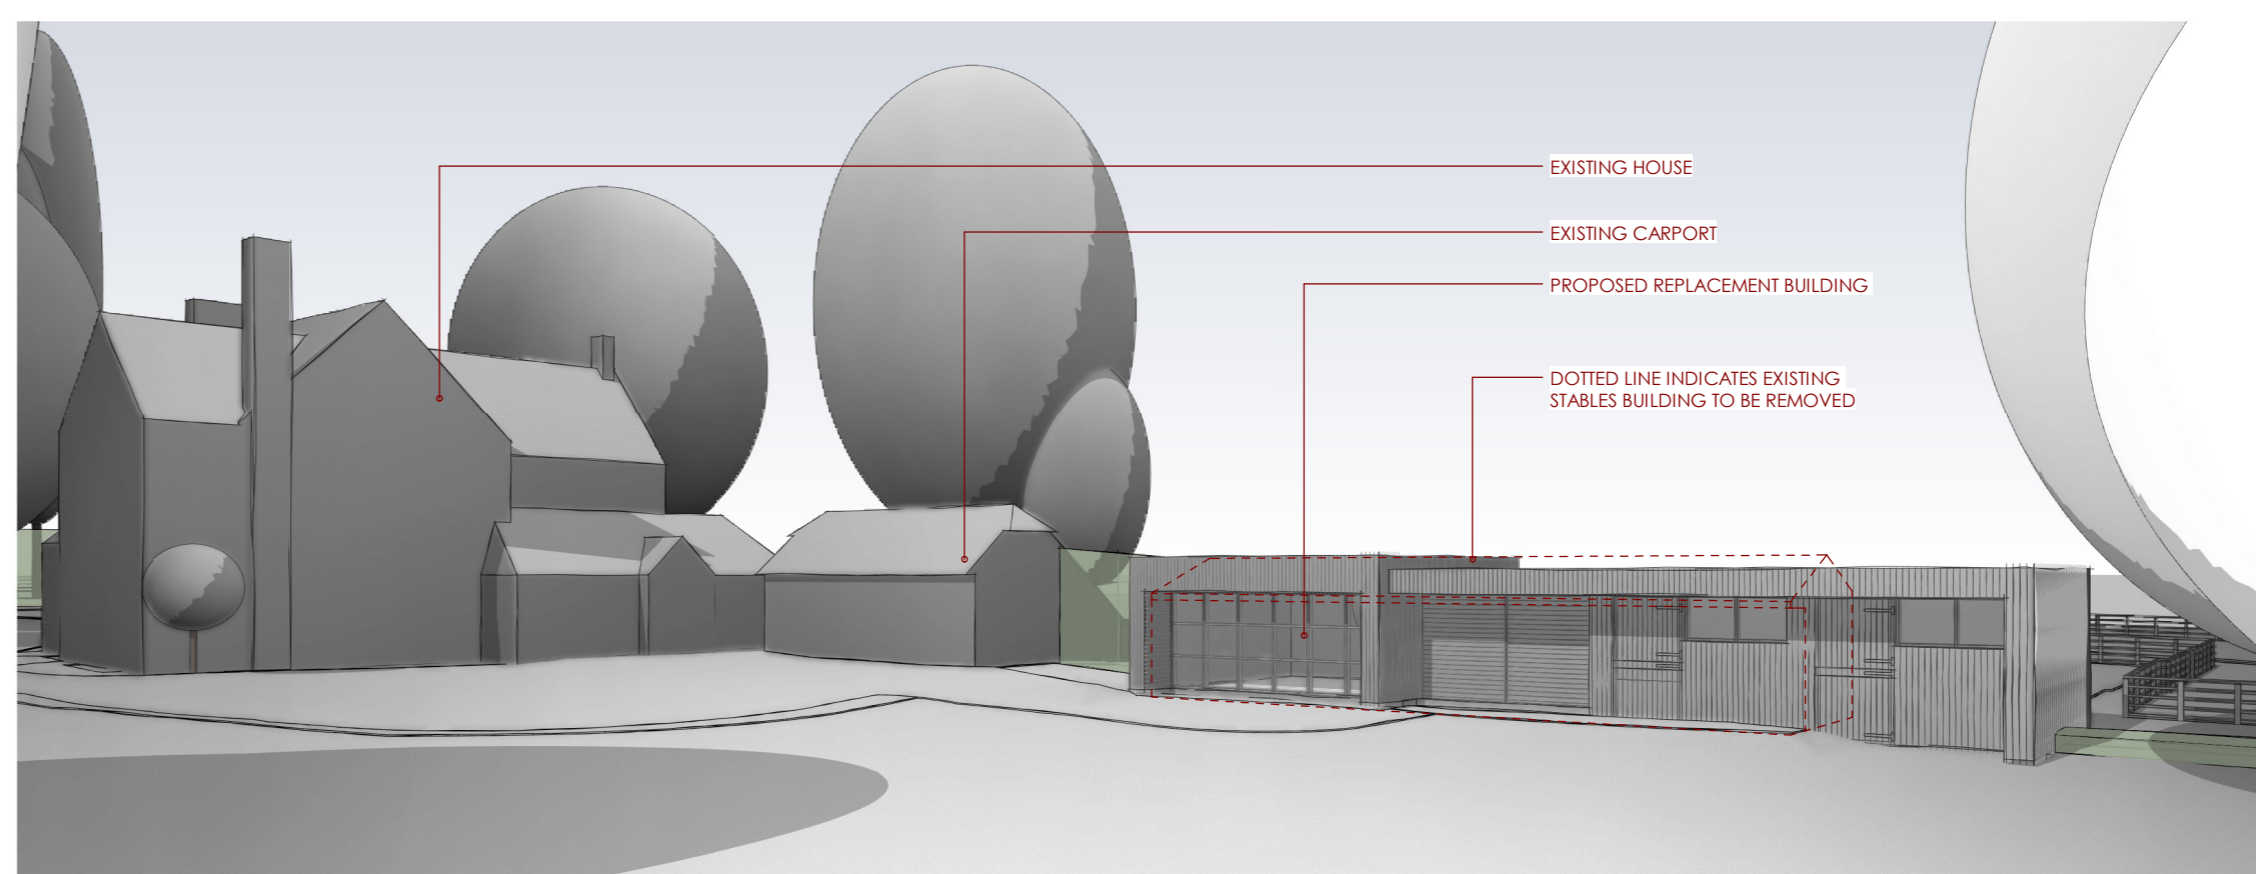

NORTH EAST PERSPECTIVE - AS PROPOSED

A 06/02/24 general amendments

revision date description

project title
Glebe House, Darviis Lane, Shurlock Row, Reading, RG10 0PF

drawing title
SITE SECTIONS AND 3D VIEWS

first issued 01/10/24 drawn AVDH scale @ A2 1:200

job/drawing no/revision

23_044 - PD05 - A

ENZA Architects

www.enzaarchitects.co.uk | info@enzaarchitects.co.uk