



NOTE:
ALL DIMENSIONS MUST BE CHECKED ON SITE AND NOT SCALED FROM
THIS DRAWING.
FOR USE IN PRECISE NAMED LOCATION ONLY. COPYRIGHT RESERVED.



482639 482650 482700 482750 482800 482850
SU8274 174821 SU8274 174821

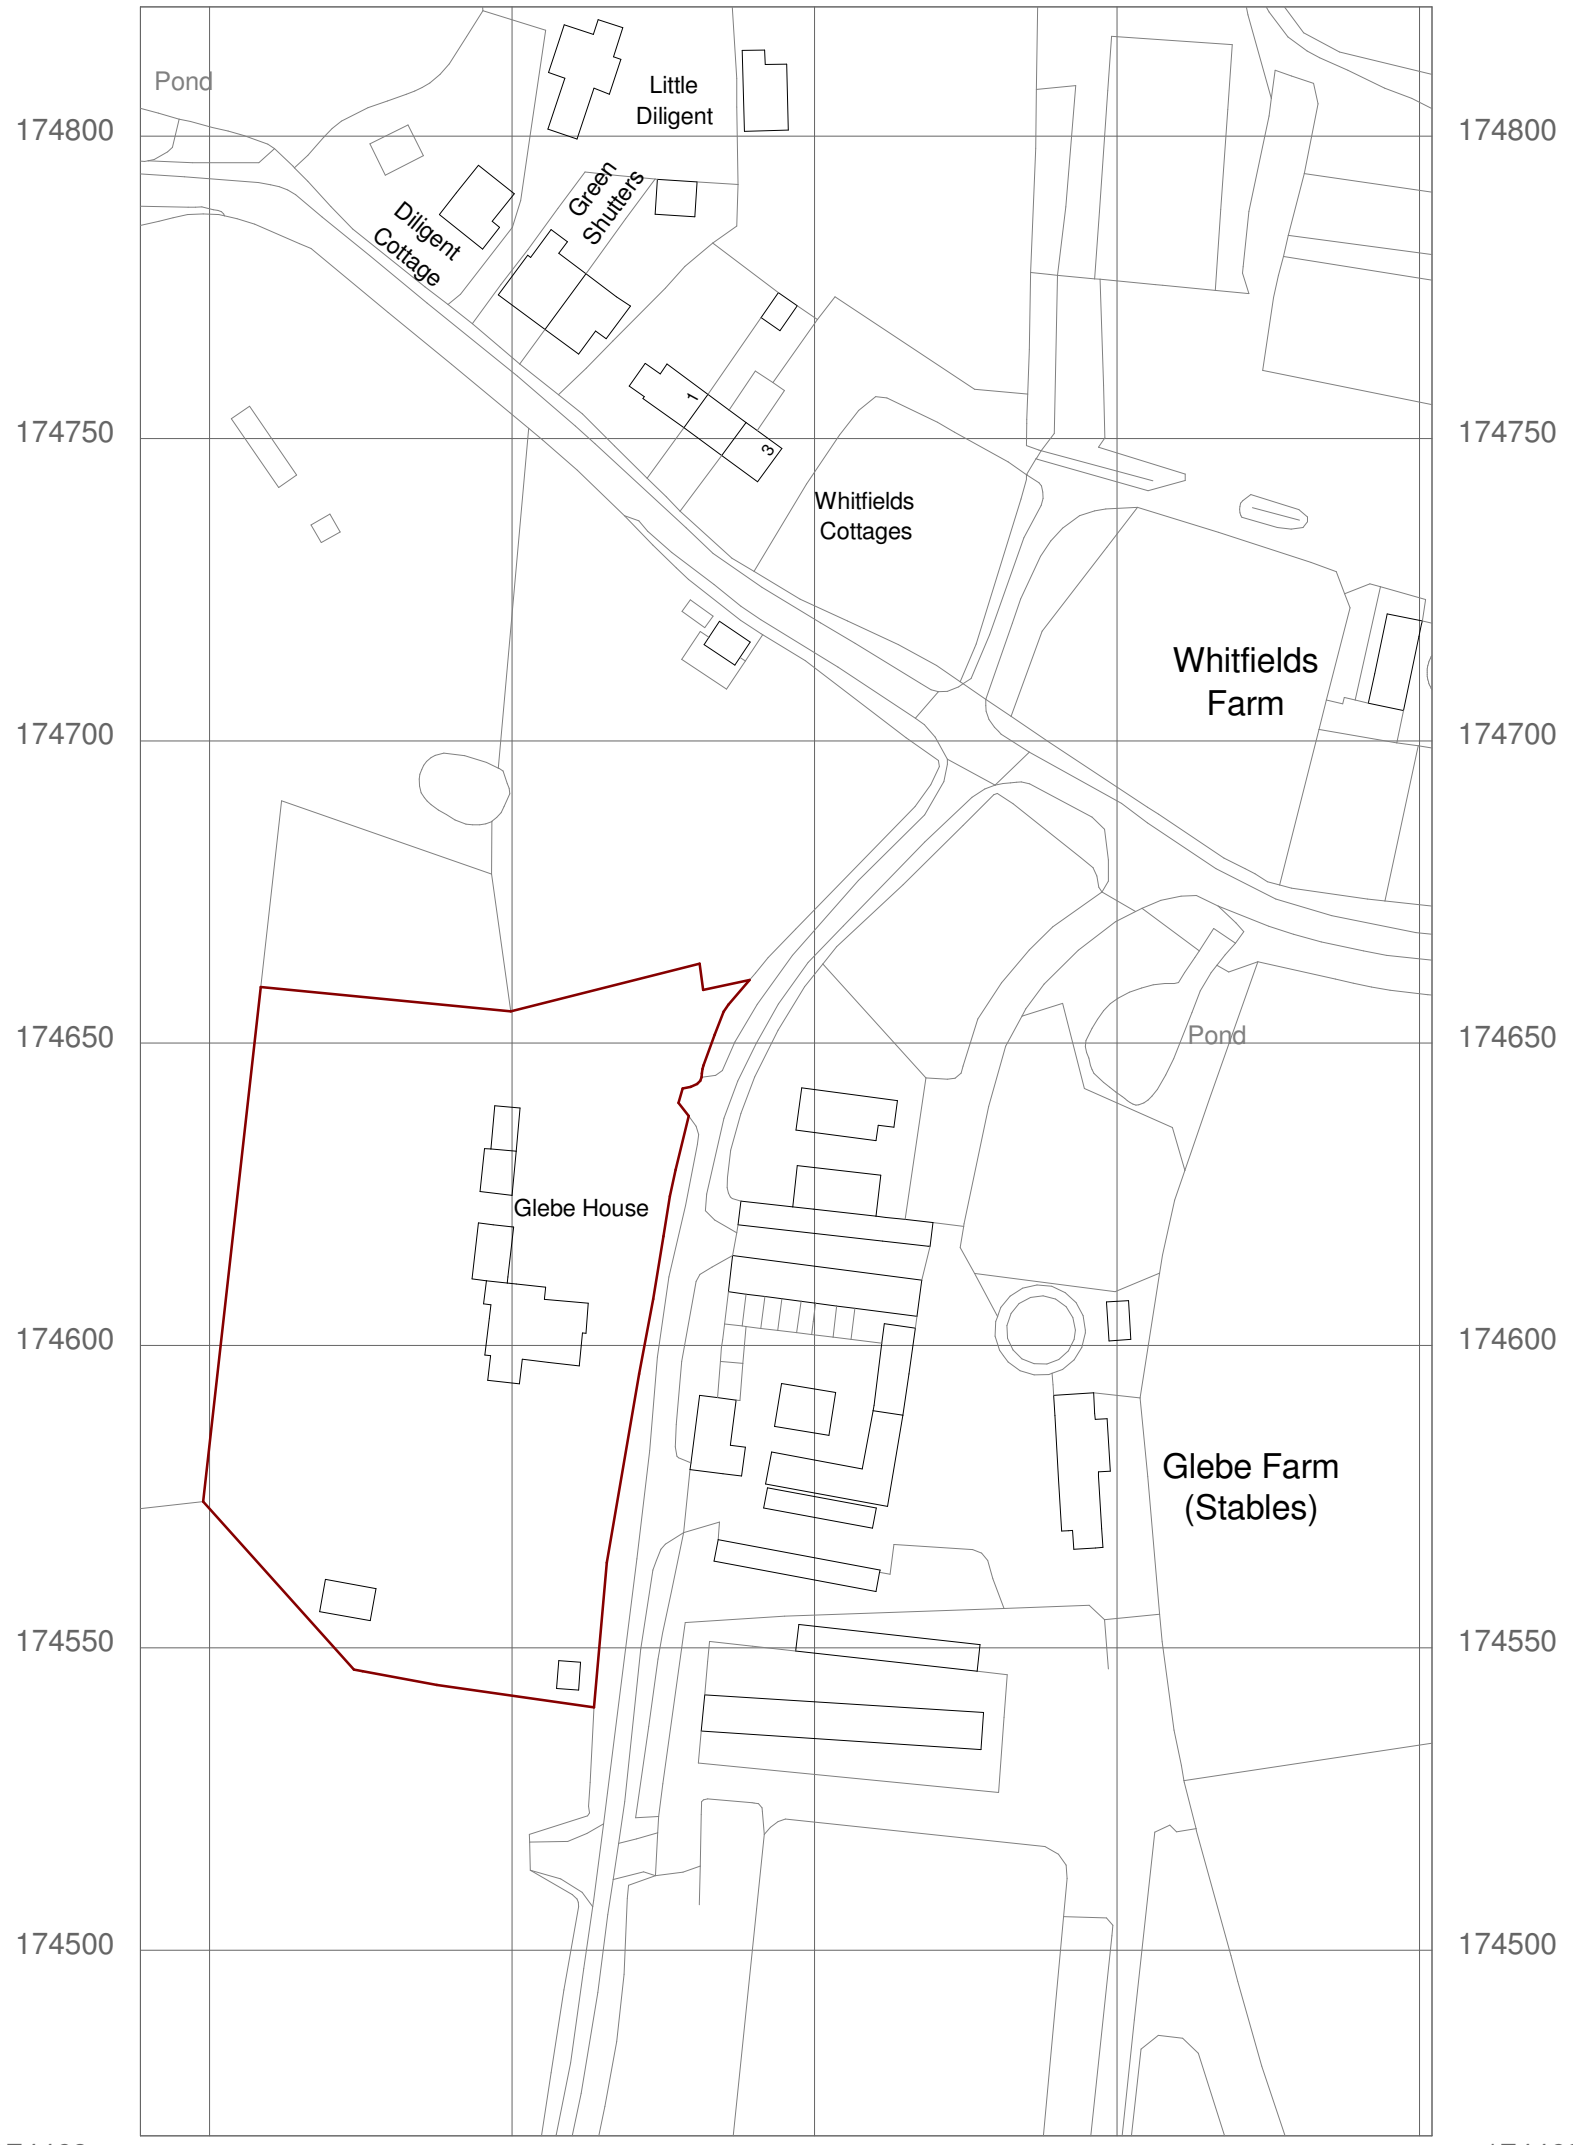

174469 482639 482650 482700 482750 482800 482850
SU8274 174469 SU8274 174469

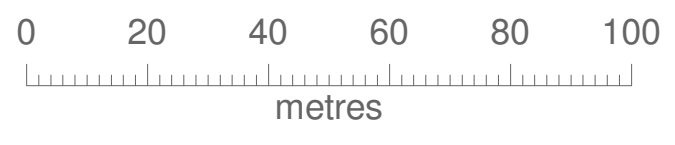

© Crown copyright 2023 Ordnance Survey 100053143

A	06/02/24	general amendments
revision	date	description

project title
Glebe House, Darvils Lane, Shurlock Row, Reading, RG10 OPF
drawing title
LOCATION PLAN
first issued 29/01/24 drawn AVDH scale @ A3 1:1250
job/drawing no/revision

23_044 - PD01 - A