


For Planning purposes only.  
If in doubt ASK!


Notes

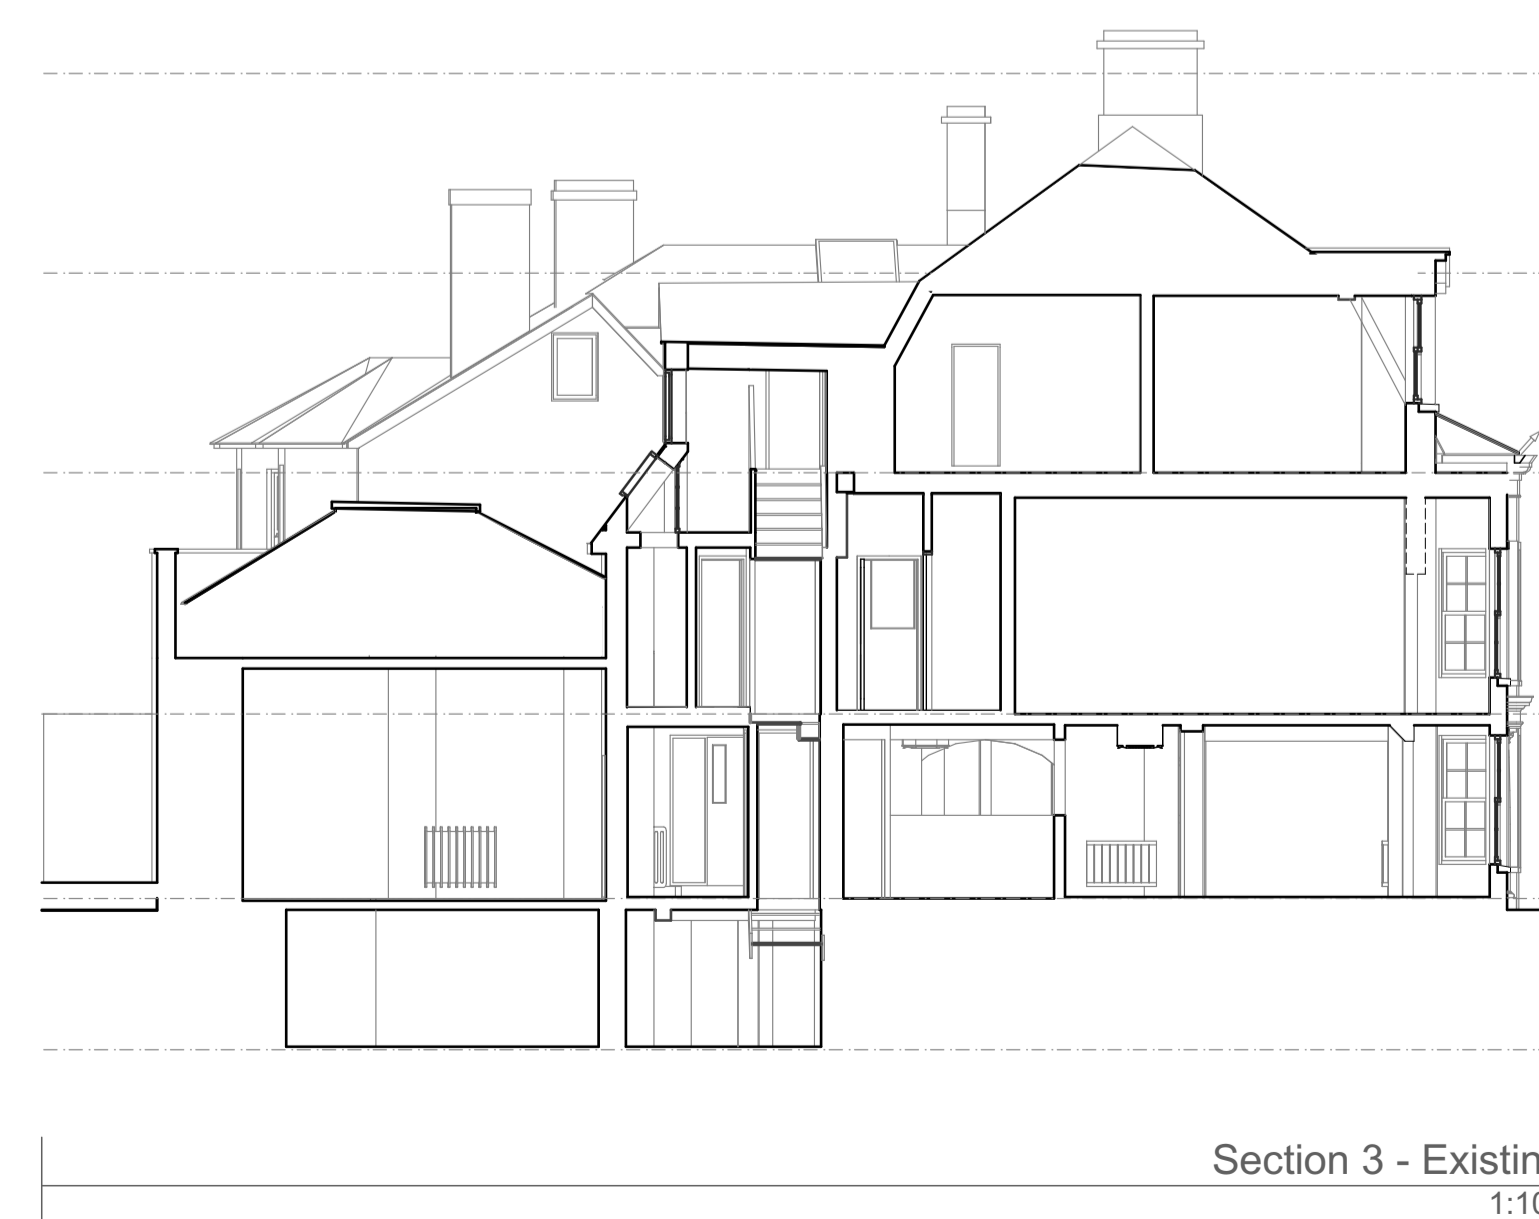

drawing status

**PLANNING**

Rev	Description	Date
-----	-------------	------

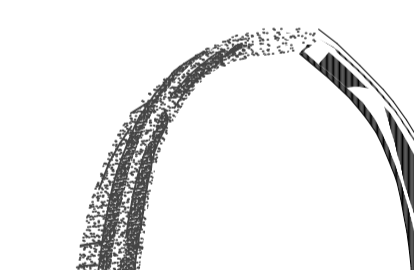

**IAN ABRAMS**  
ARCHITECT LIMITED  
CHARTERED ARCHITECT

5 The Mallings, Station Road, Newport, Essex CB11 3RN  
Telephone: 01799 543 533  
e-mail: ian@iabrams.uk.com  
www.ian-abrams-architects.co.uk

Job title

**Alterations to  
Royal British Legion  
28 Windhill  
Bishop's Stortford  
CM23 2NG**

Drawing title

**Elevations & Sections - Existing**

Scale	Date	Drawn
AS SHOWN @A1	MAY 2021	PM

Project No	Drawing No	Rev
<b>114920</b>	<b>021</b>	