
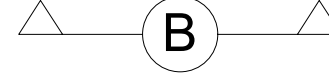
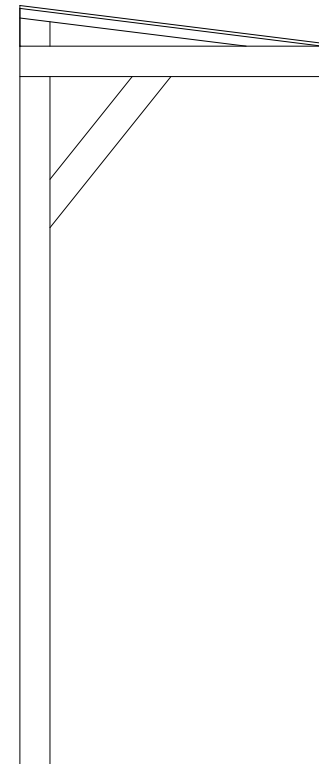
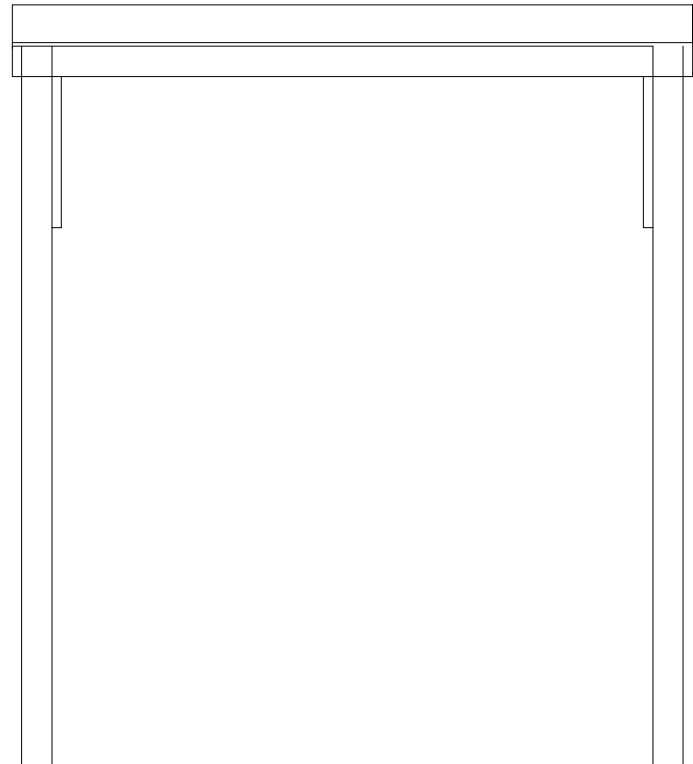
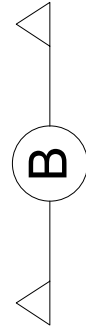
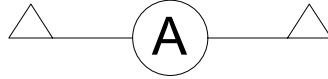



Contractors responsibility to check all site dimensions & levels prior to commencing works.
 Contractor to comply in all respects with current building regulations & guidelines whether specified on this drawing or not.
 The drawing must be read & checked against any other specialist drawings provided by the company or by consultants.
 This drawing and the works depicted are the copyright of the company & may not be replicated without written permission.

1:20 0 200mm 400mm 600mm 800mm 1000 1200 1400 1600
 1:100 0 1m 2m 3m 4m 5m 6m 7m 8m
 1:50 0 1m 2m 3m 4m
 1:5 0 100mm 200mm 300mm 400mm

 

LEAN-TO CANOPY.
 FULL HEIGHT TIMBER POSTS FIXED TO
 EXISTING YARD FENCE.
 GALLOWS BRACKET TIMBER FRAME WITH
 SHINGLE TILED ROOF.

REV	DETAILS	BY
 MARSTON'S		
PROJECT Kingsbridge Riverside, Bourton On the Water GL54 2BS		
TITLE PATIO CANOPY-		
SCALE 1:20 @ A3	DATE January 2024	
DRAWN BY LB	CHECKED BY -	DRAWING No. 01.24/91373/603
MARSTON'S PUBS AND BARS, MARSTON'S HOUSE, BREWERY ROAD, WOLVERHAMPTON, WV1 4JT. Tel: 01902 711811		