

Block C Salterns Point

47 Salterns Point 38 Salterns Way Poole BH14 8LW


TGS0135. - 001

Tom Green January 2024



Site Location Plan

1:1250 @ A4

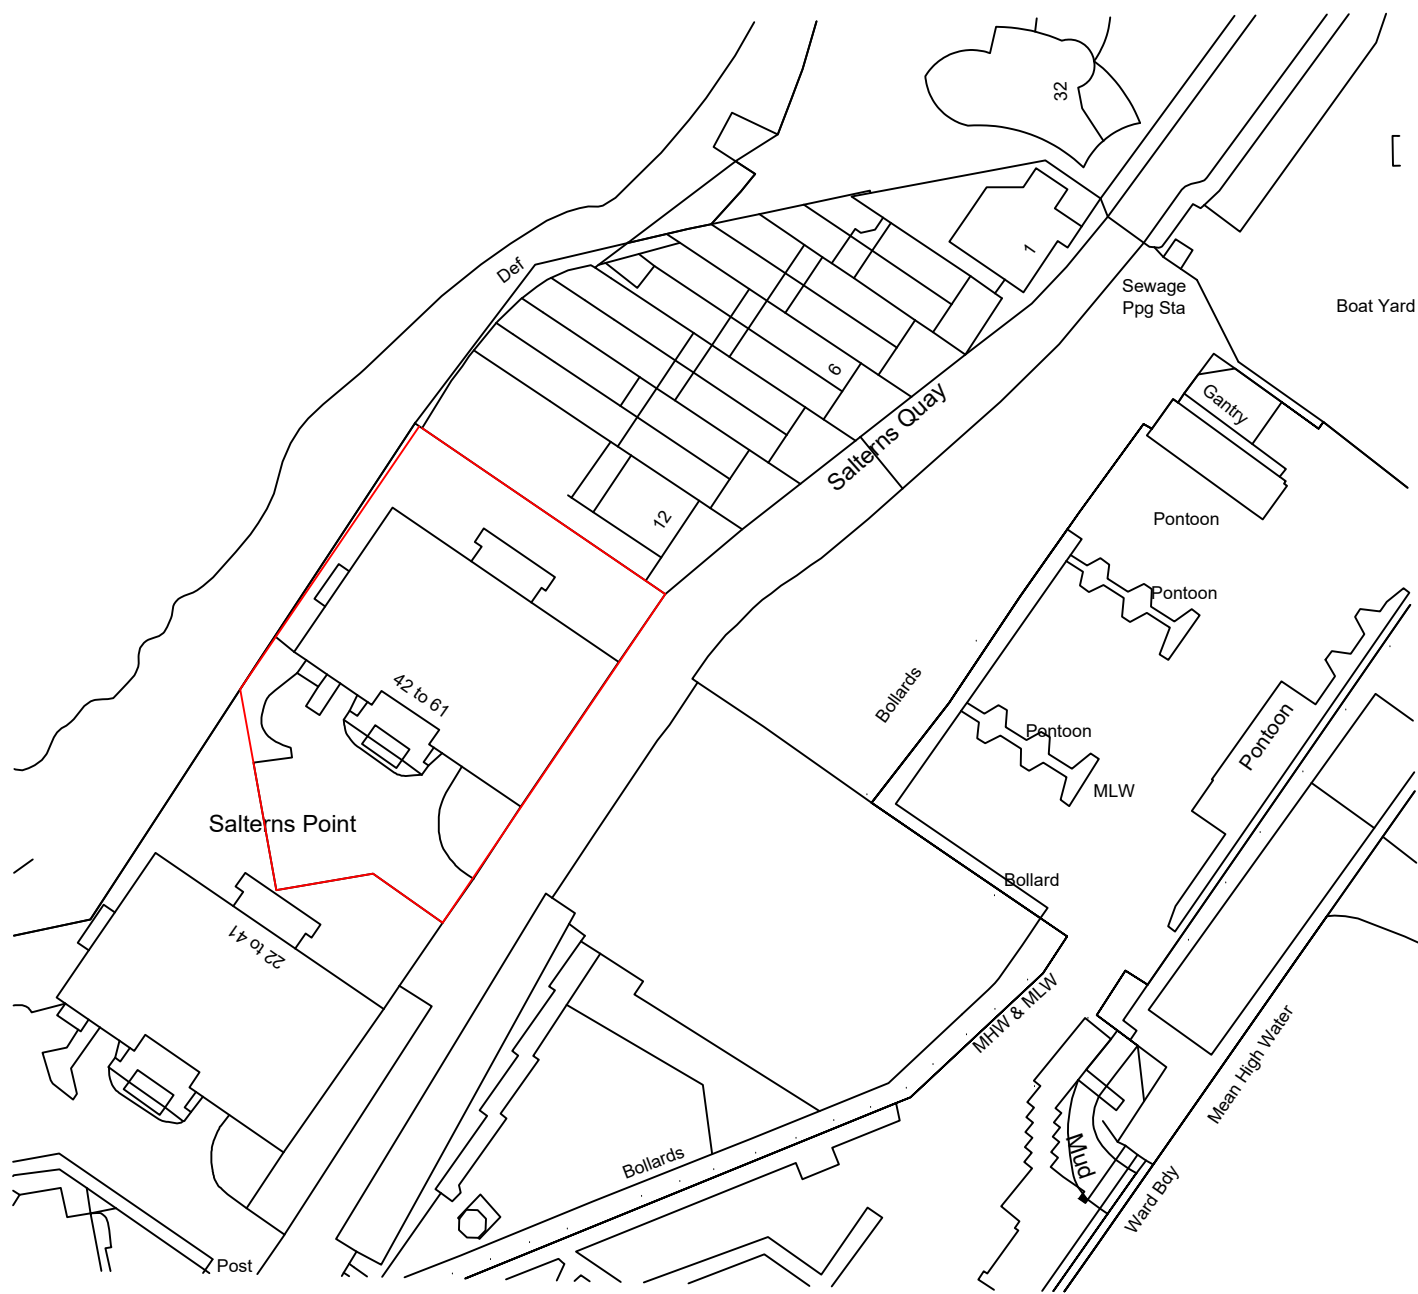

Ordnance Survey, (c) Crown Copyright 2024. All rights reserved. Licence number 100022432



8-12 Ryall Road, Poole, BH17 9FA
01202 604892 office@tgsurveying.net

TGS

CHARTERED SURVEYORS & DESIGNERS

This drawing and the depicted design are the copyright of Tom Green Surveying & Architectural Services Ltd. and may not be reproduced without written consent.
Note: Do NOT scale from this drawing - use figured dimensions ONLY.
All dimensions in millimeters unless otherwise stated. It is the Contractors responsibility to check and verify ALL dimensions on site - any discrepancies to be notified to TGS immediately.