

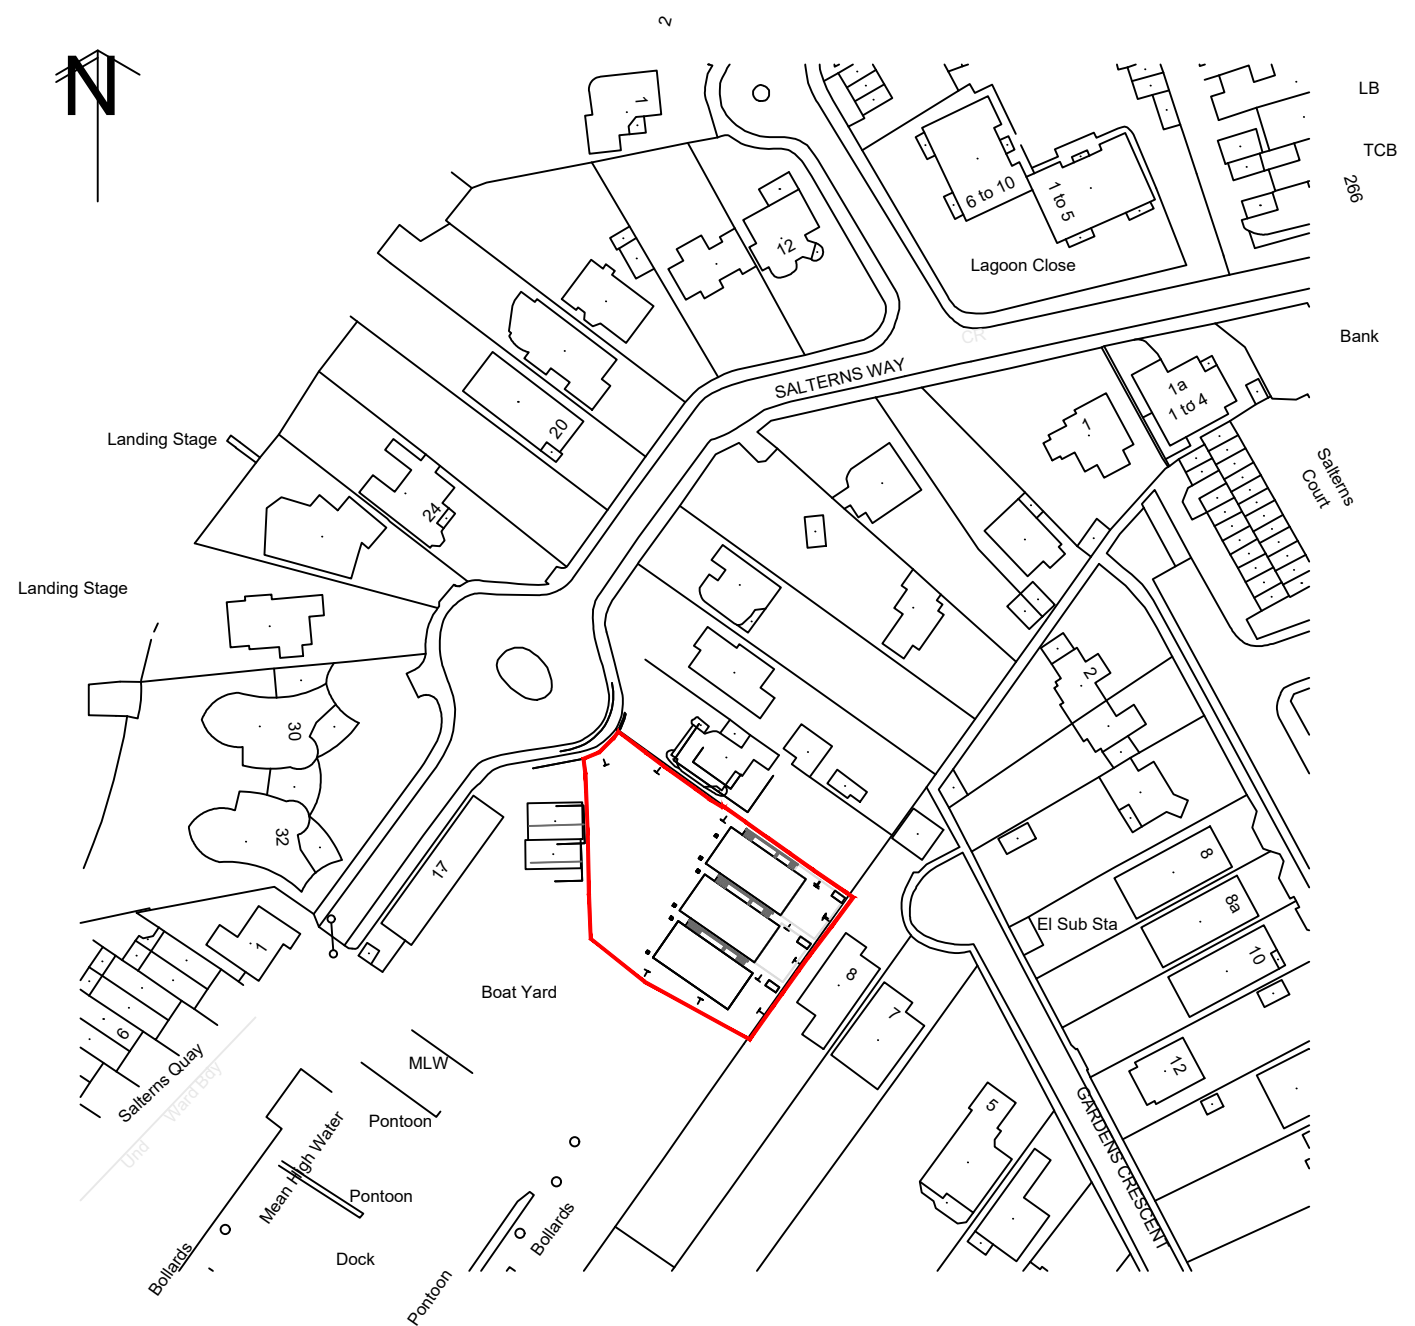


PLAN BASED ON INFORMATION PROVIDED BY FORTITUDO PROPERTY - PROJECT WILL REQUIRE UP TO DATE TOPOGRAPHICAL SURVEY FOLLOWING RECENT ADJACENT DEVELOPMENTS AND EARTHWORKS / NEW ROAD. EXTRA RETAINING WALLS MAY BE REQUIRED SUBJECT TO ON SITE LEVELS

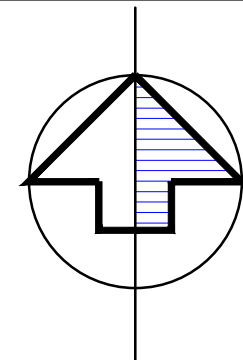

LEGEND

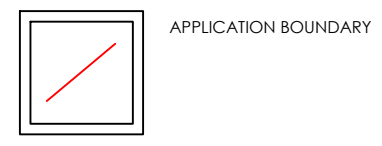

0.2 ACRES/ 77 SQM

No.	Revision.	date	by
-----	-----------	------	----

SALTERNS WAY  
LILLIPUT  
POOLE  
BH14 8JR

LOCATION PLAN

scale	@1:1250 A3	checked	//
date	JAN 2024	drawn	JT
		A	B
		C	D
		E	F
		G	

Fortitudo Property  
153 Commercial Road  
Poole, BH14 0JD  
Tel: +44 (0)1202 233279  
E-mail: ds@fortitudoproperty.com  
Web: www.fortitudoproperty.com

**fortitudo**