





Crown Copyright and database rights 2023 OS Licence no. 100041041


Location Plan
1:1250

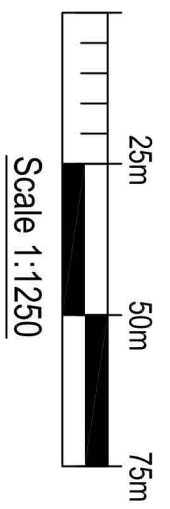

Scale 1:1250

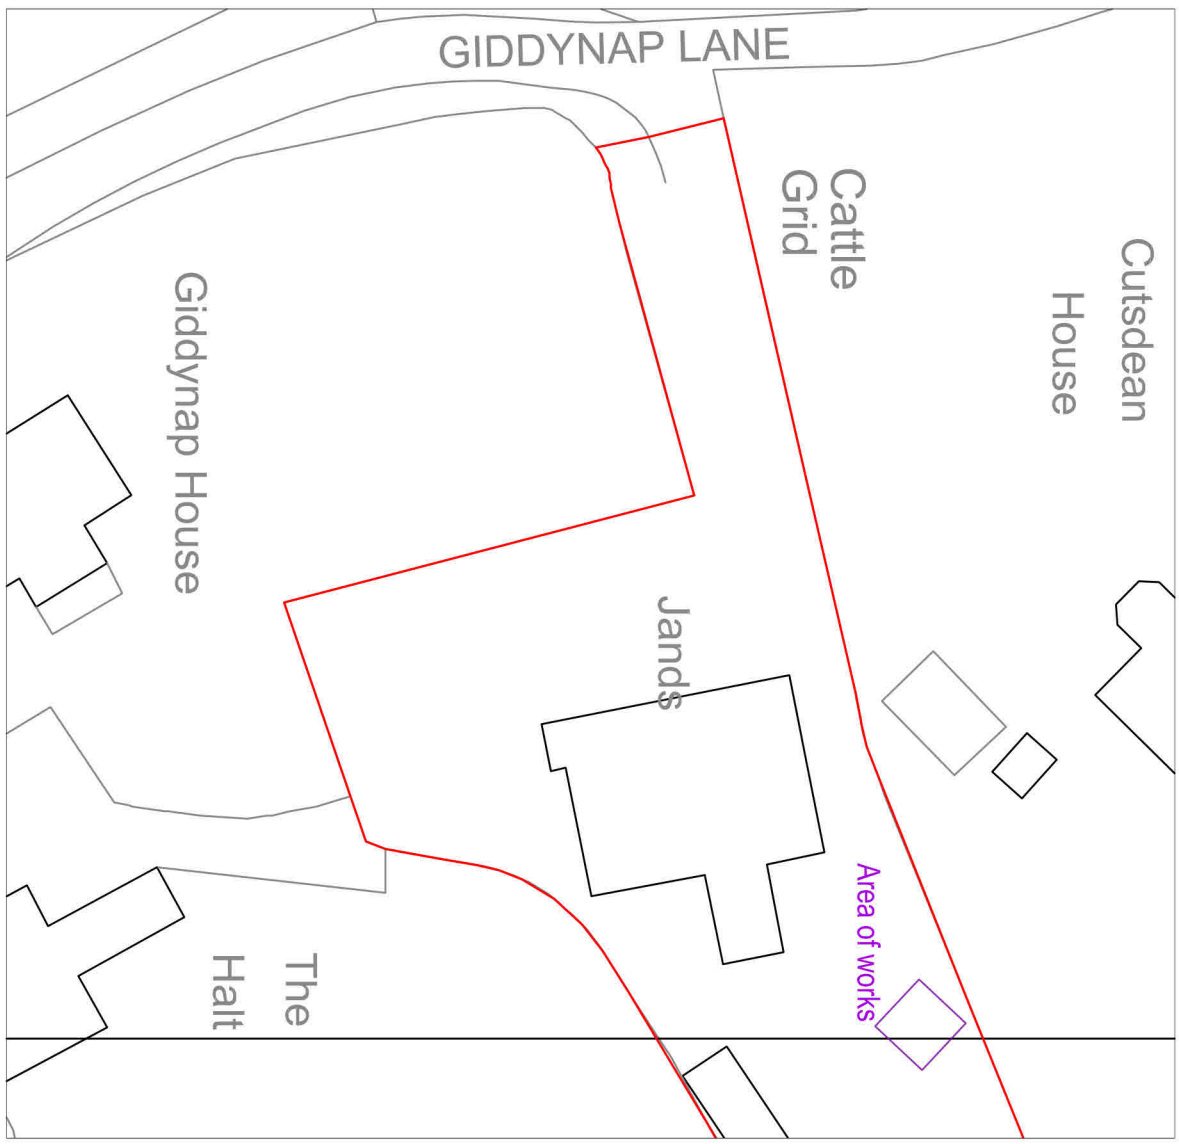

Block Plan
1:500

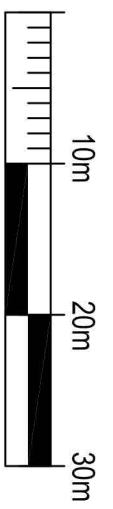

Scale 1:500

REV	DRAWN	DATE	DESCRIPTION

Repair Solutions Design Office, Solent House, 1460 Parkway, Whiteley, Hampshire PO15 7AF	
JOB ID	Crompton [REDACTED]
SITE ADDRESS	"lands" Giddynap Lane Amberley, STROUD GL5 5BA
REFERENCE	9401290
DRG No.	111
DRG SIZE	A3