


General Notes
 This drawing is prepared solely for design and planning submission purposes. It is not intended or suitable for either Building Regulations or Construction purposes and should not be used for such. Any discrepancies or queries should be brought to the attention of the authors. PENN & SETT retains copyright of these drawings and the work depicted on them. No unauthorised reproduction of work. Whilst all reasonable efforts are used to ensure drawings are accurate, PENN & SETT accept no responsibility or liability for any reliance on these drawings for purposes other than those stated.

GARAGE
 REF TO
 PLANNING
 APP
 S.21/1389/HH
 OLD

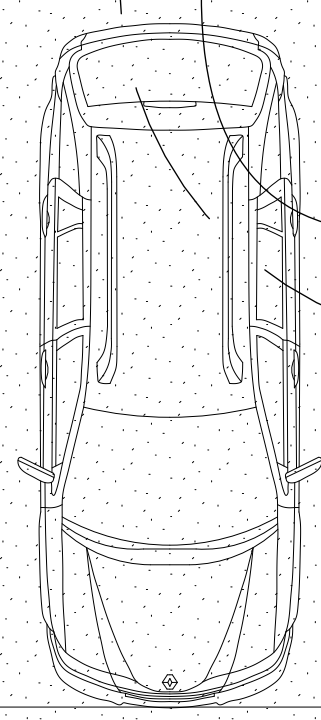

PLANT BED

PLANT BED

PORCH

LIVING ROOM

KITCHEN

ENTRANCE HALL

ISLAND

MUD ROOM AND UTILITY


DINING ROOM

SNUG

STUDY

1 PROPOSED GROUND
 Scale: 1:50

0 1 2 3 4 5 M

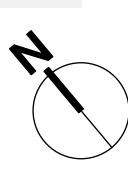

REVISION	DATE	NOTES

--	--	--

FOR		PROJECT NO.	2100
PROJECT	DOWNSIDE HOUSE	COSTING	
SCALE	1:50@A1 1:100@A3	DATE	23/06
TITLE	PROPOSED LAYOUTS_GROUND		
DRAWING NO.	(01)10	REVISION	G